


8/23/99



PROJ. REFERENCE NO.  
U-3330

SHEET NO.  
X-10

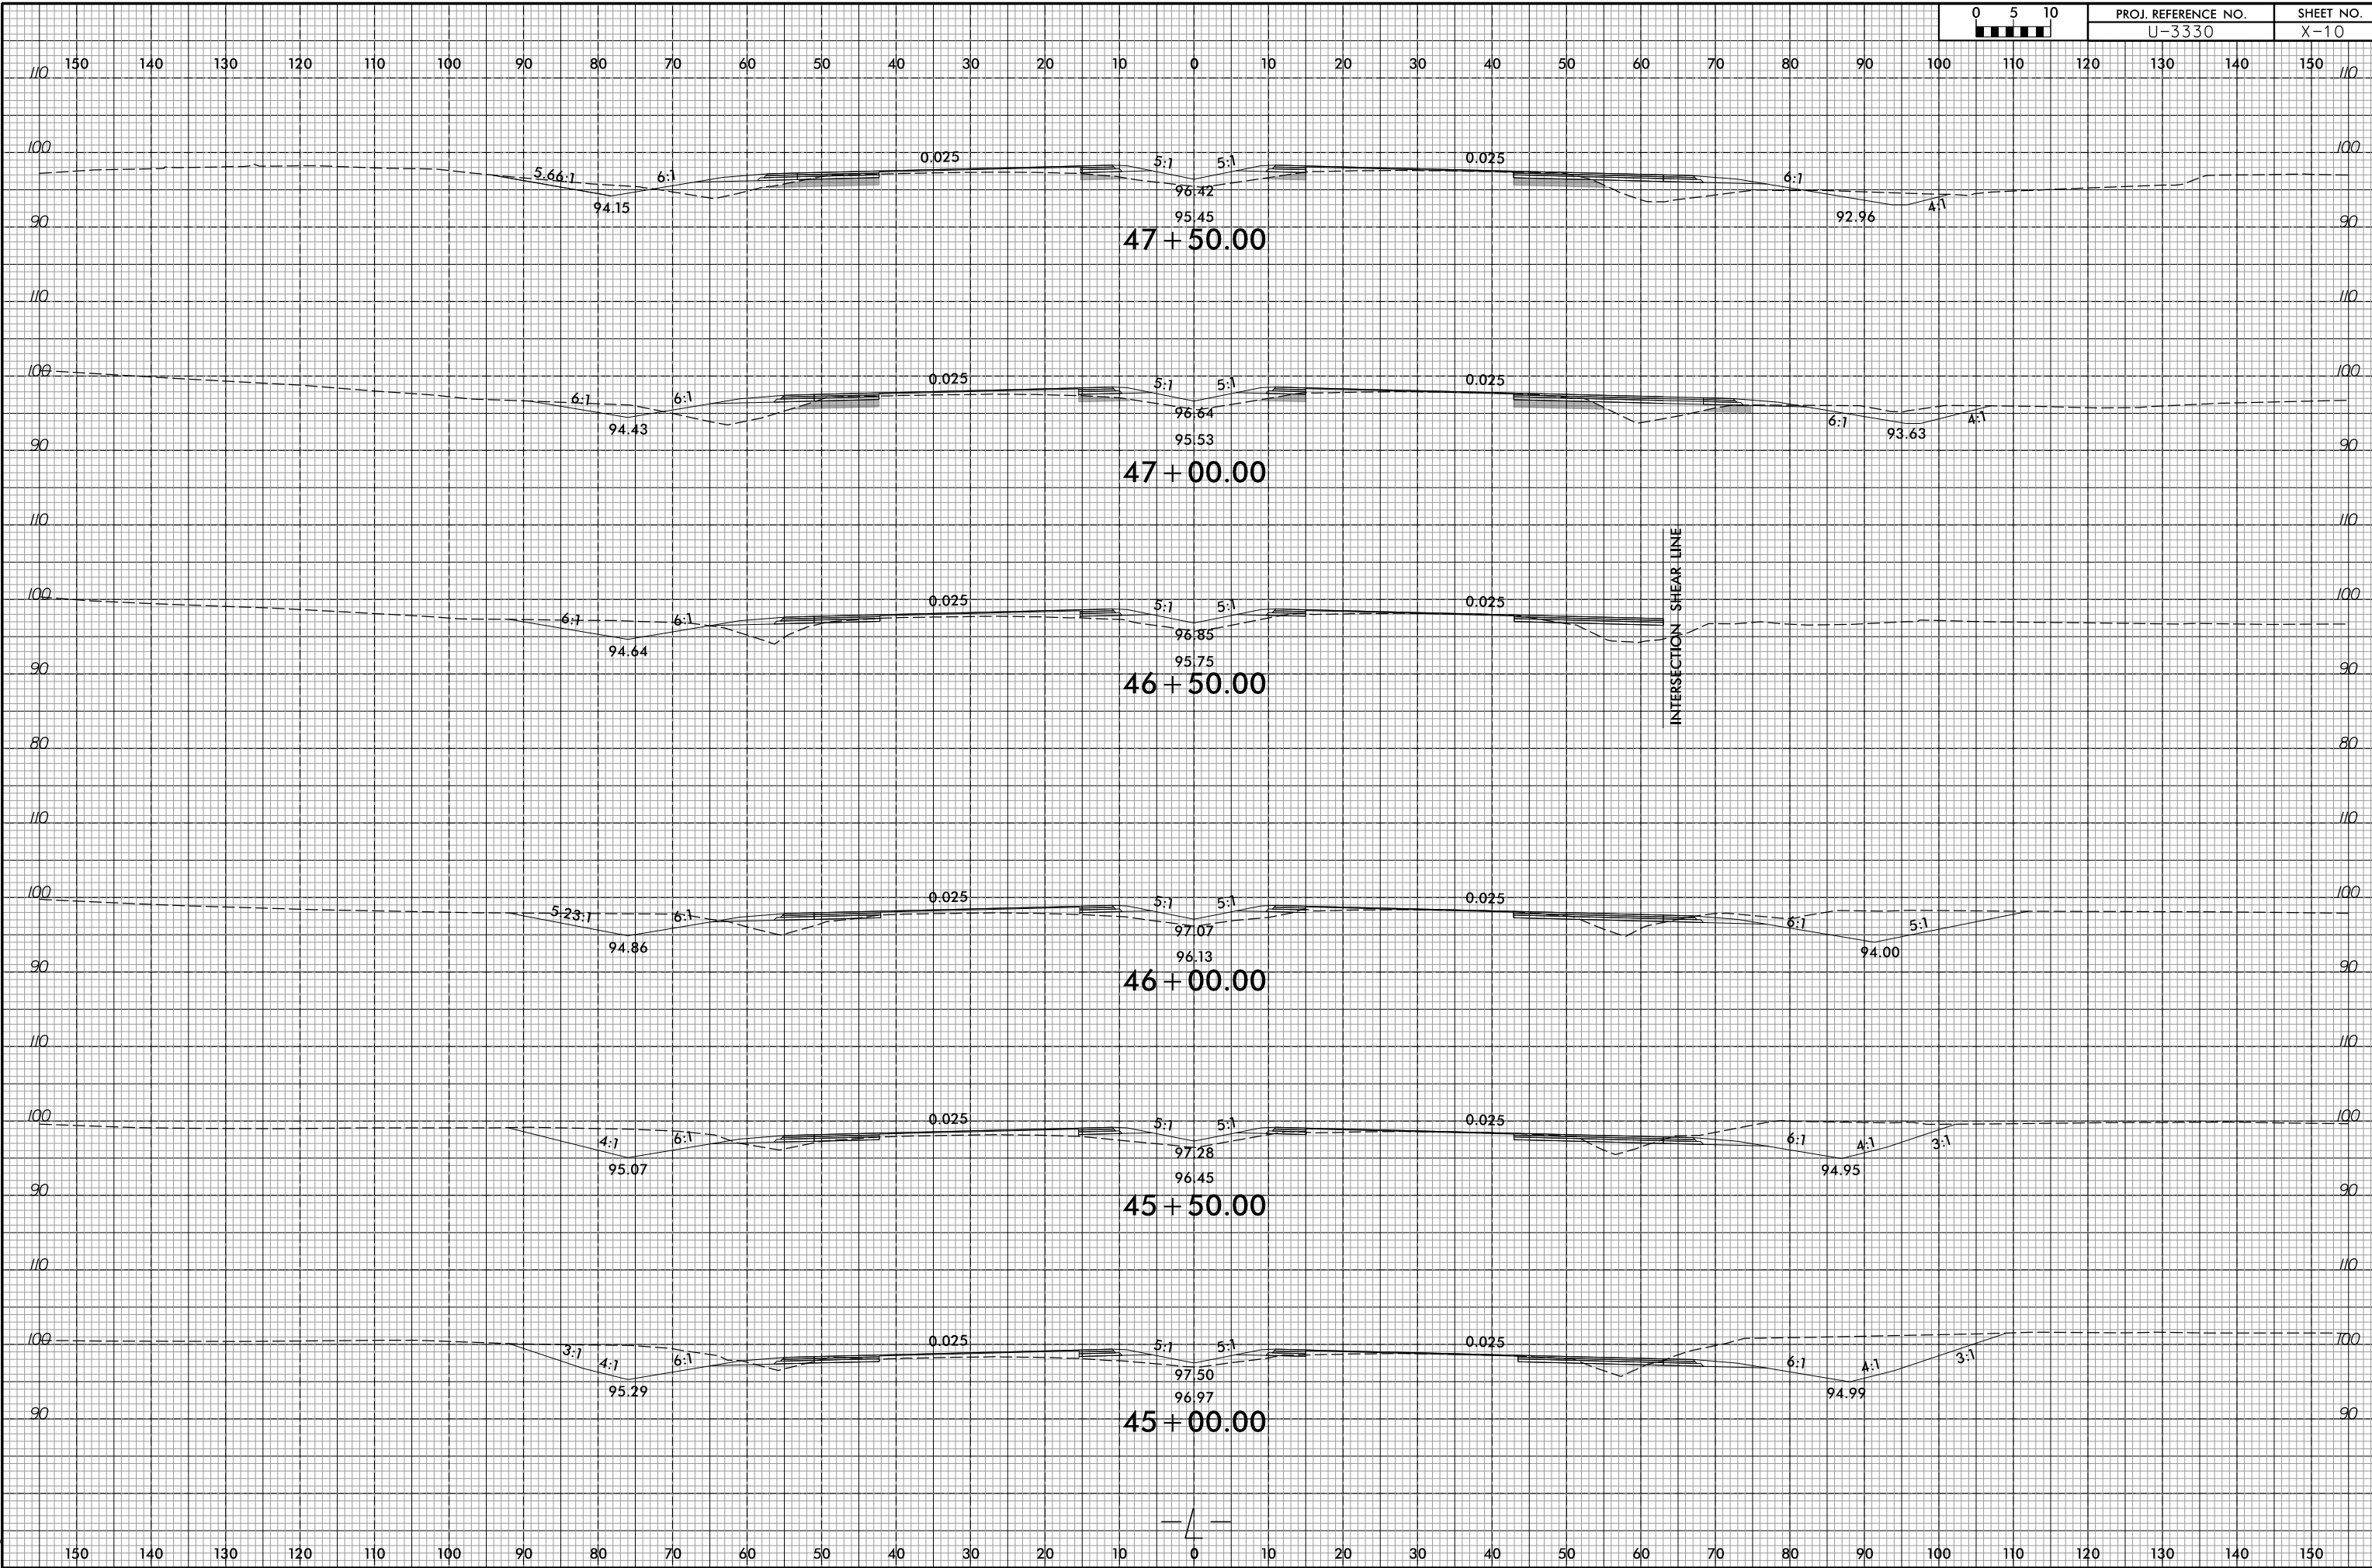

4/5/2017  
E:\Roadway\CorridorModeling\U3330\_RDY\_XPL\_L.dgn  
kels