



8/23/99

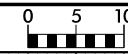

PROJ. REFERENCE NO. U-3330	SHEET NO. X-42
-------------------------------	-------------------

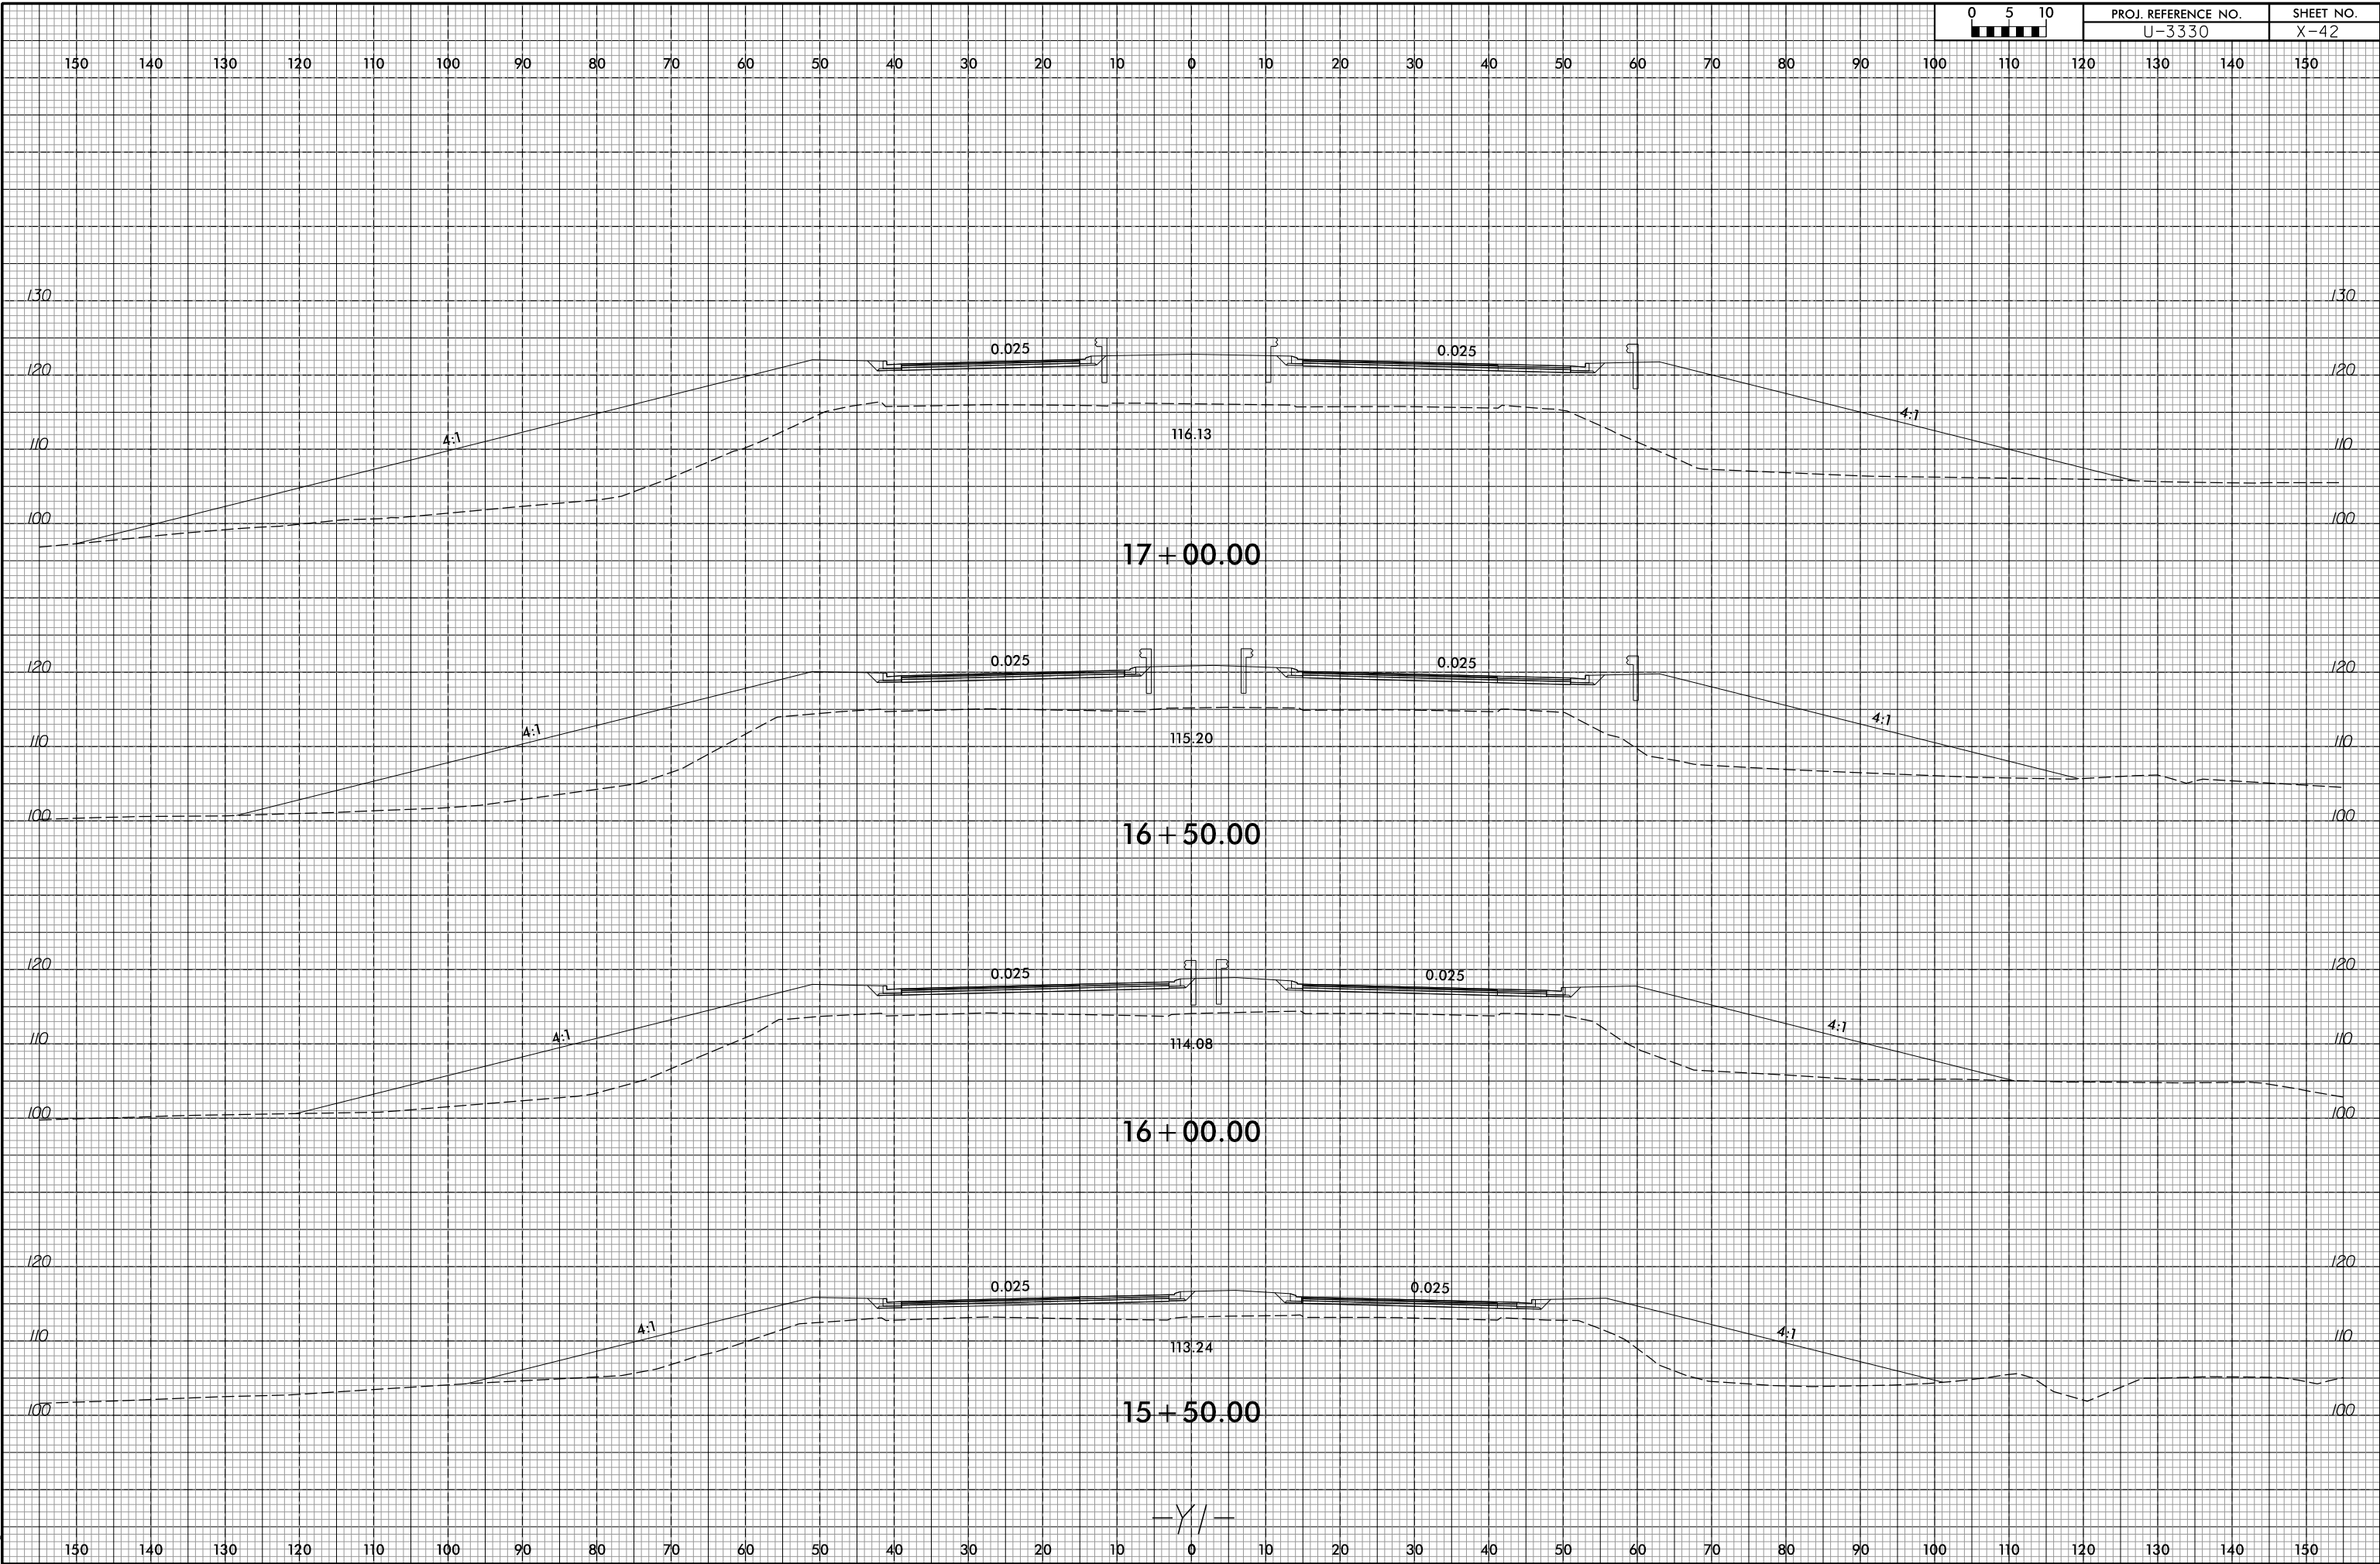

4/5/2017
E:\Roadway\CorridorModeling\U3330_RDY_XPL_V1.dgn
kels