



8/23/99

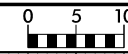

PROJ. REFERENCE NO.	SHEET NO.
U-3330	X-45

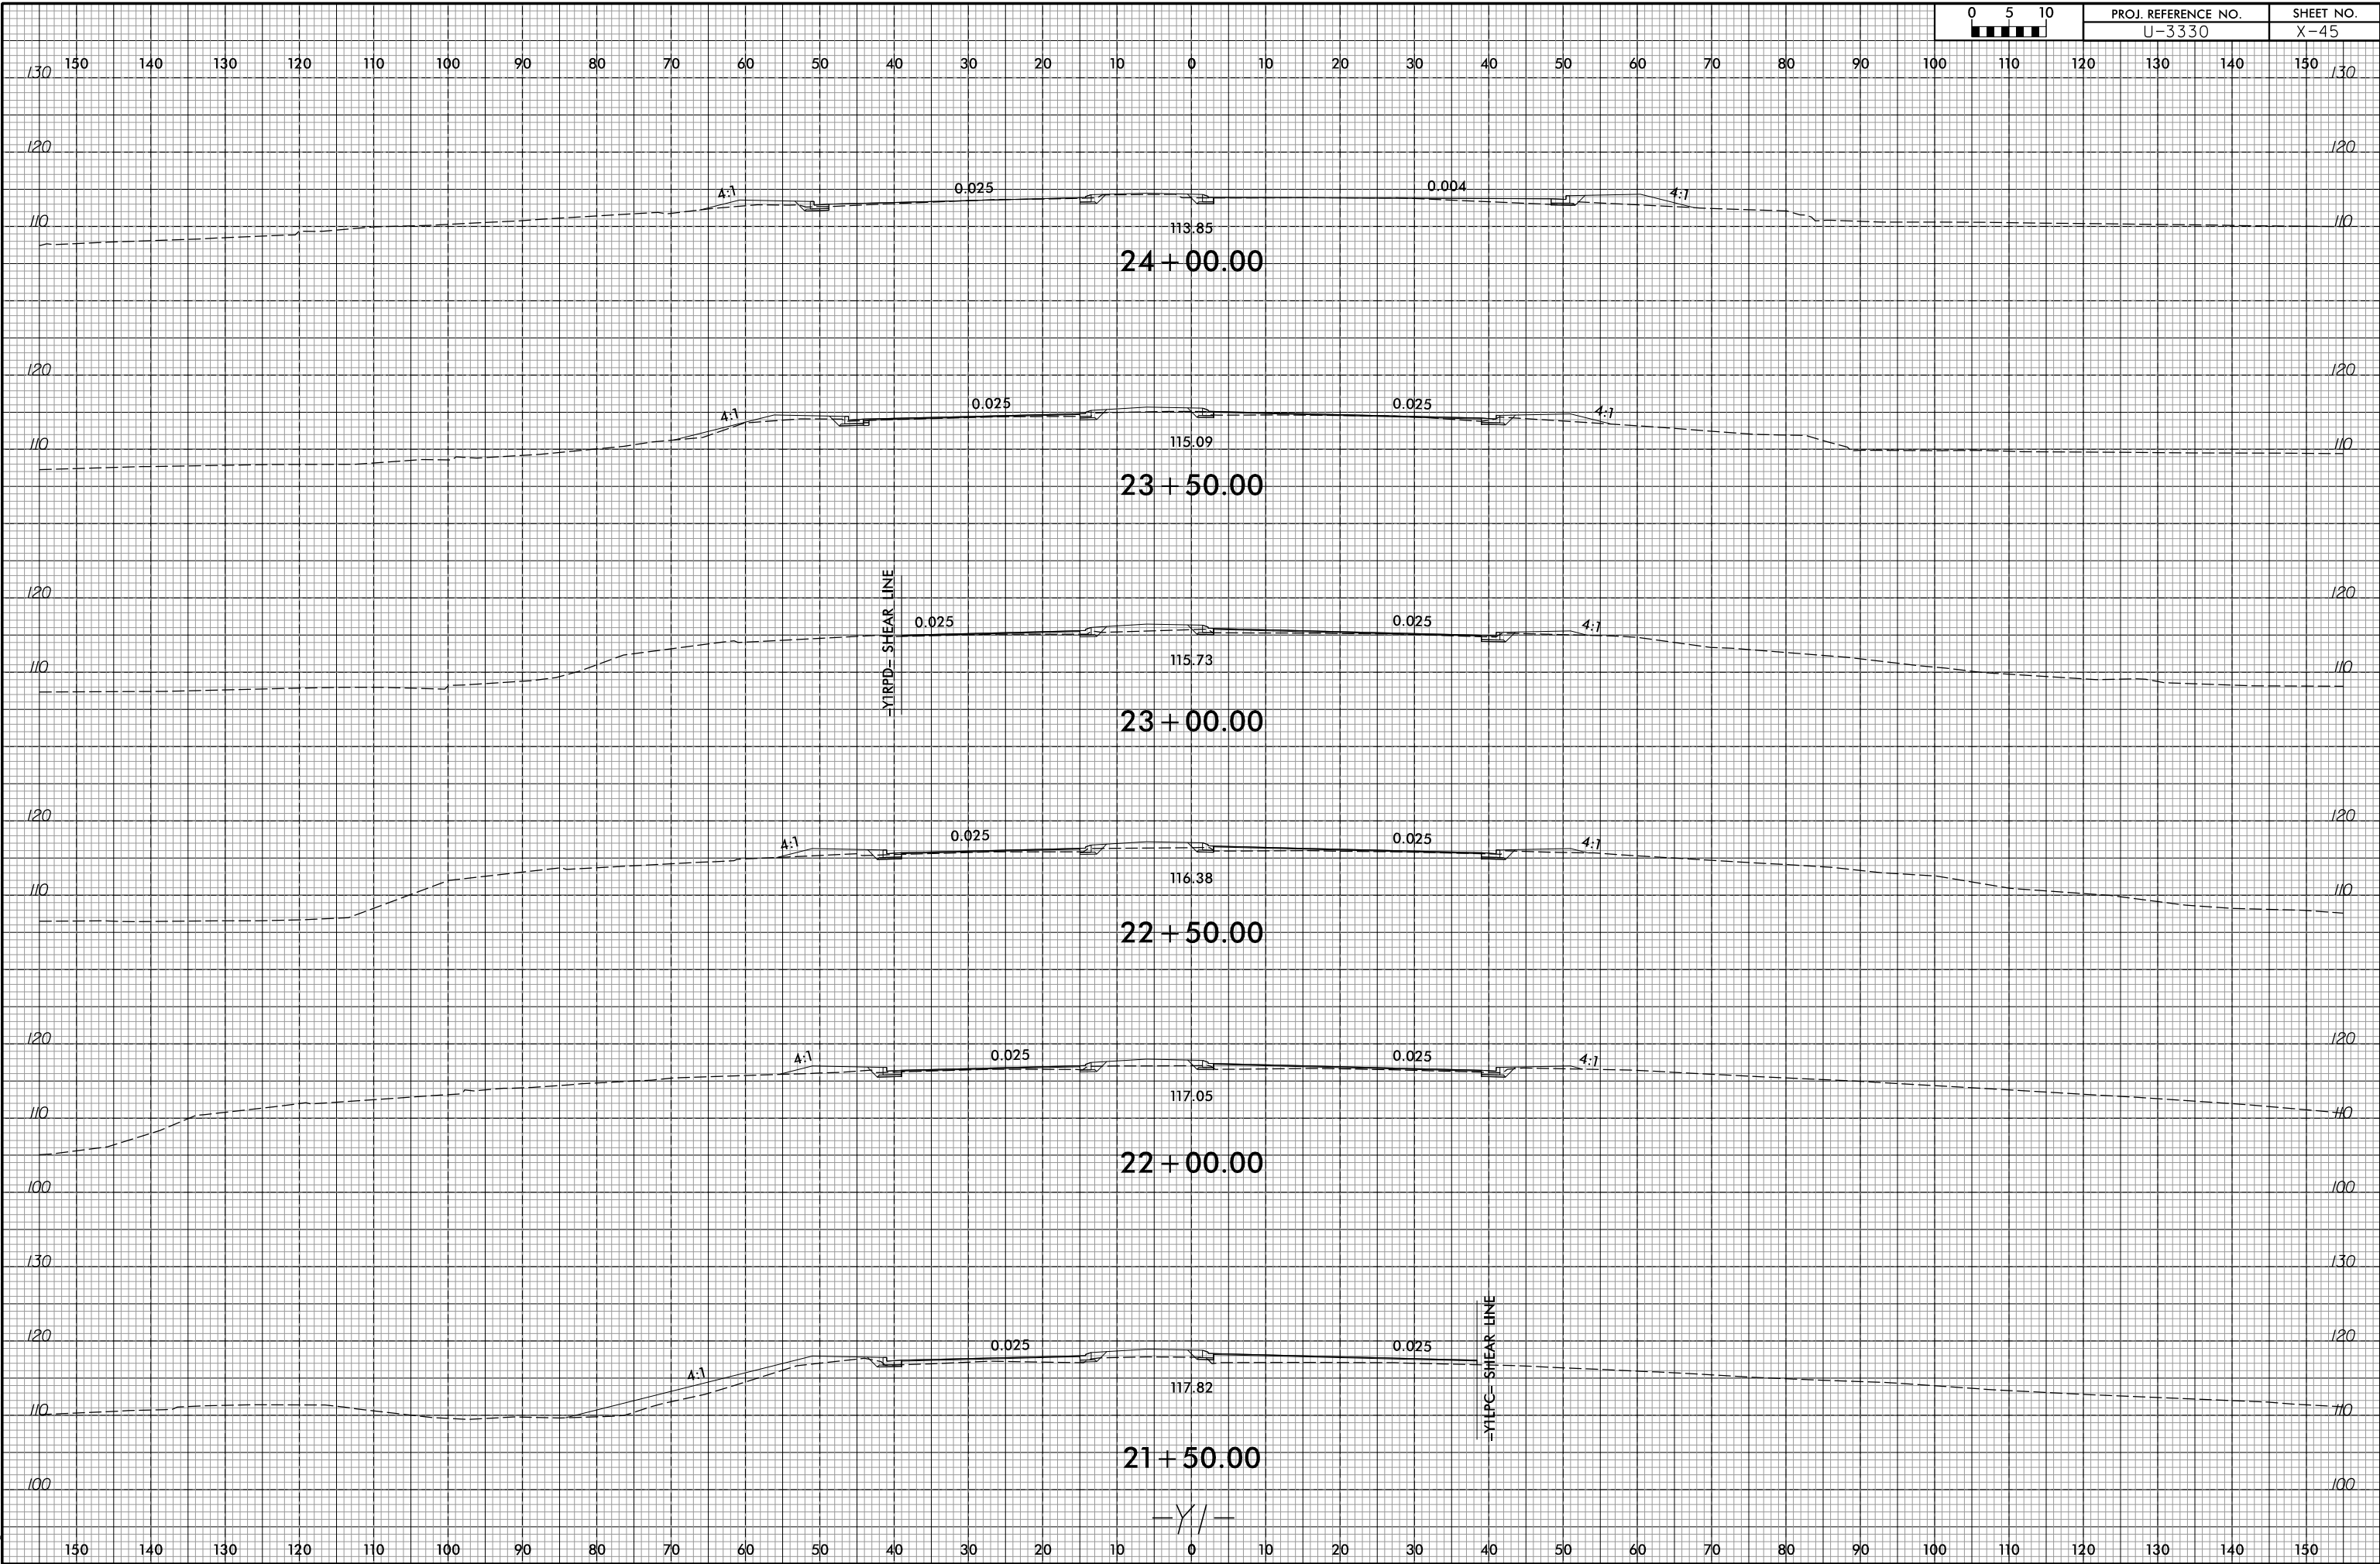

4/5/2017
E:\Roadway\CorridorModeling\U3330_RDY_XPL_V1.dgn
kels