



8/23/99

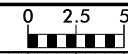

PROJ. REFERENCE NO.	SHEET NO.
U-3330	X-49

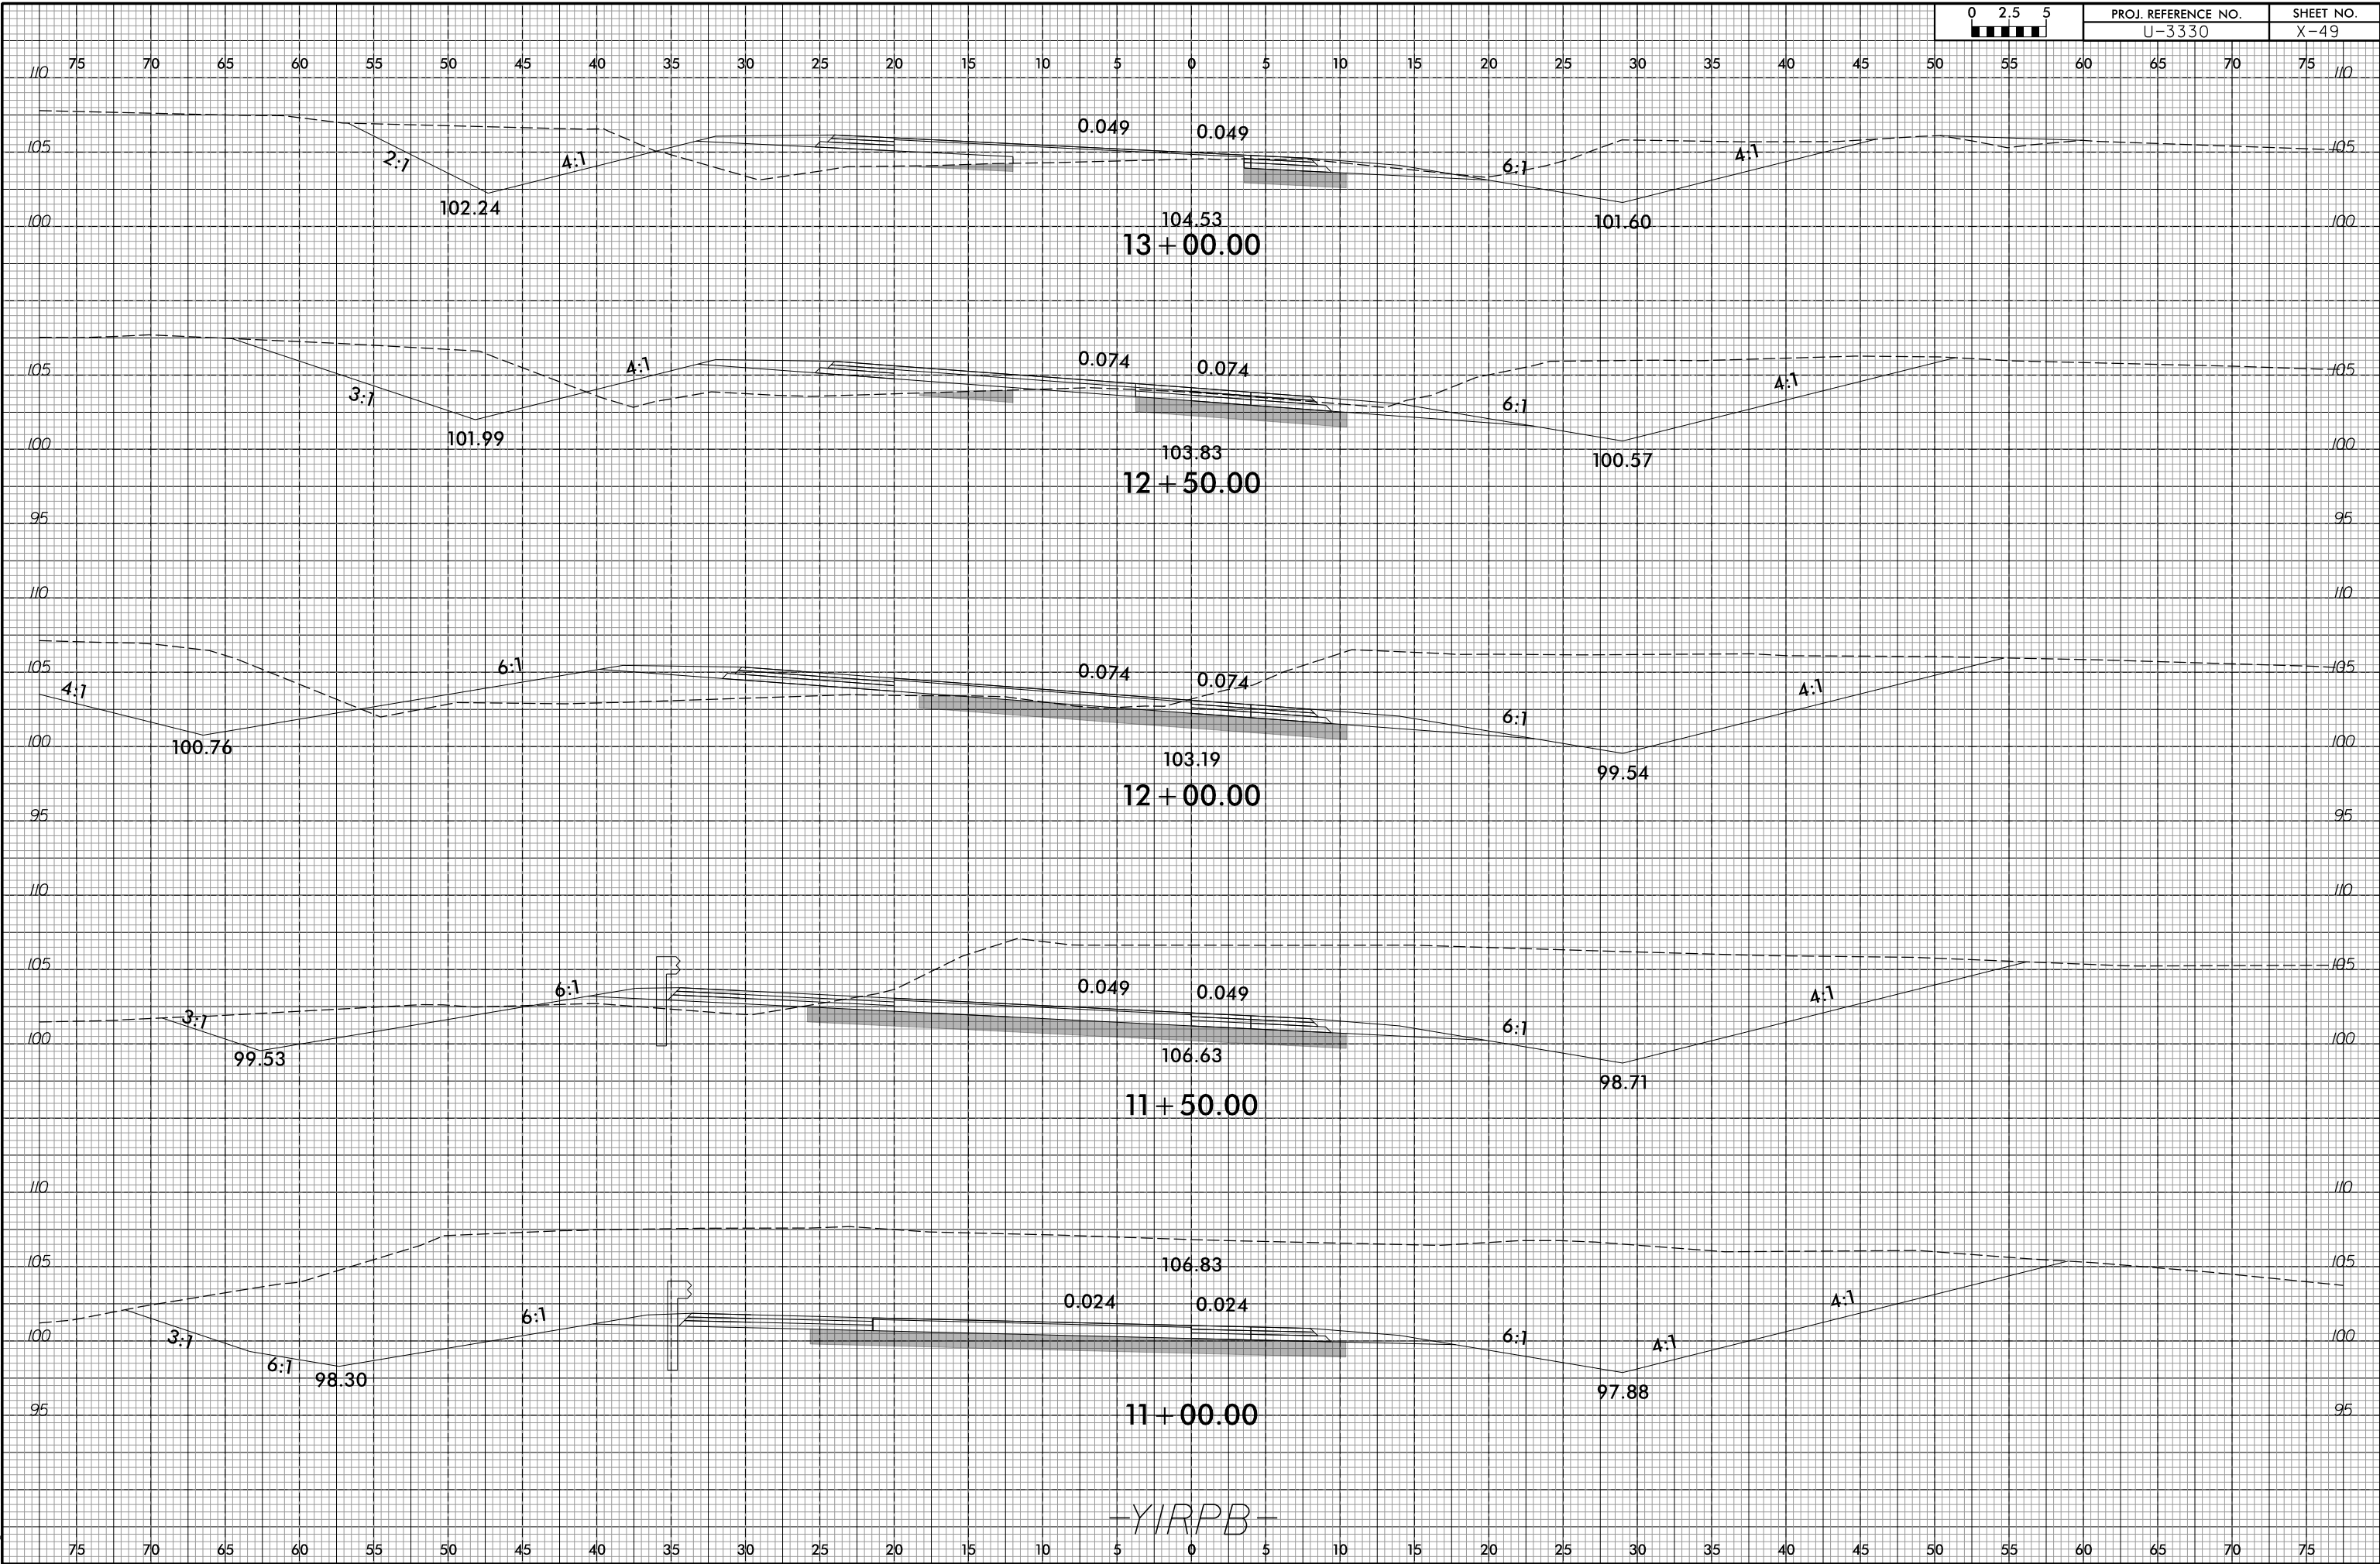

-YIRPB-

4/5/2017
 E:\Roadway\CorridorModeling\U3330_RDY_XPL_YIRPB.dgn
 kels