



8/23/99

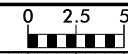

PROJ. REFERENCE NO.	SHEET NO.
U-3330	X-50

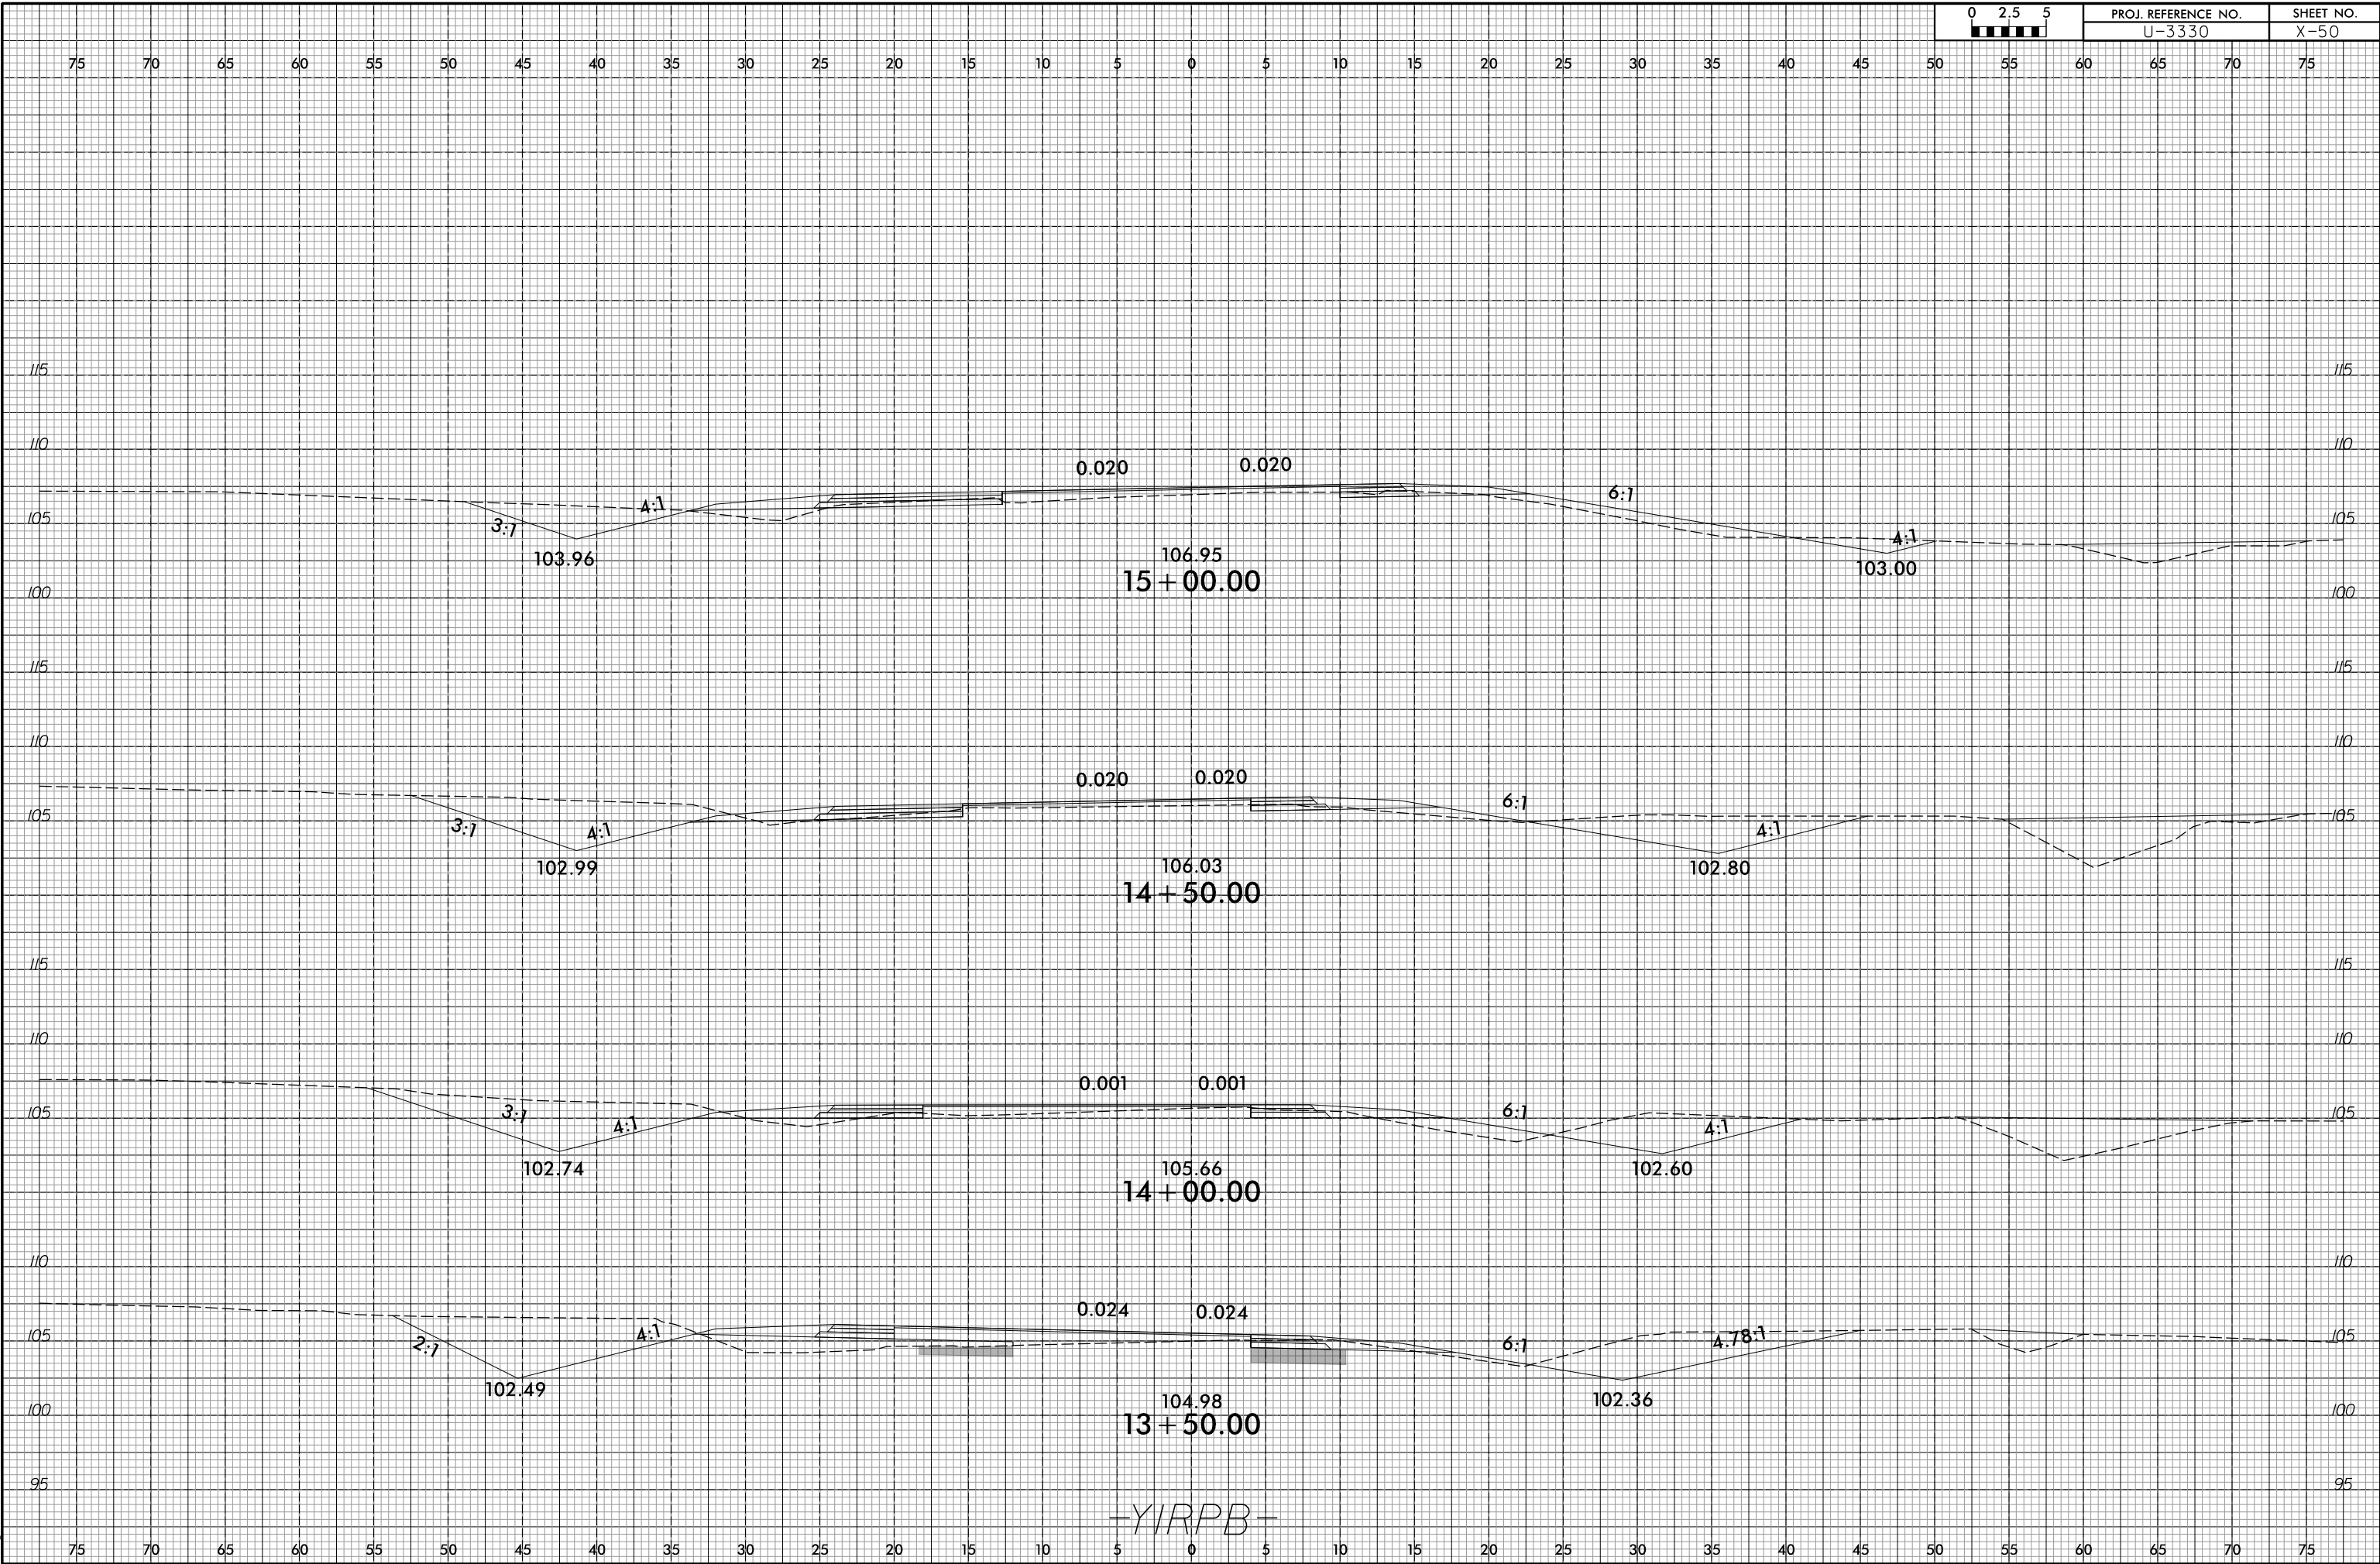

4/5/2017  
E:\Roadway\CorridorModeling\U3330\_RDY\_XPL\_YIRPB.dgn

-YIRPB-