



8/23/99

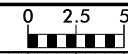

PROJ. REFERENCE NO.
U-3330

SHEET NO.
X-55

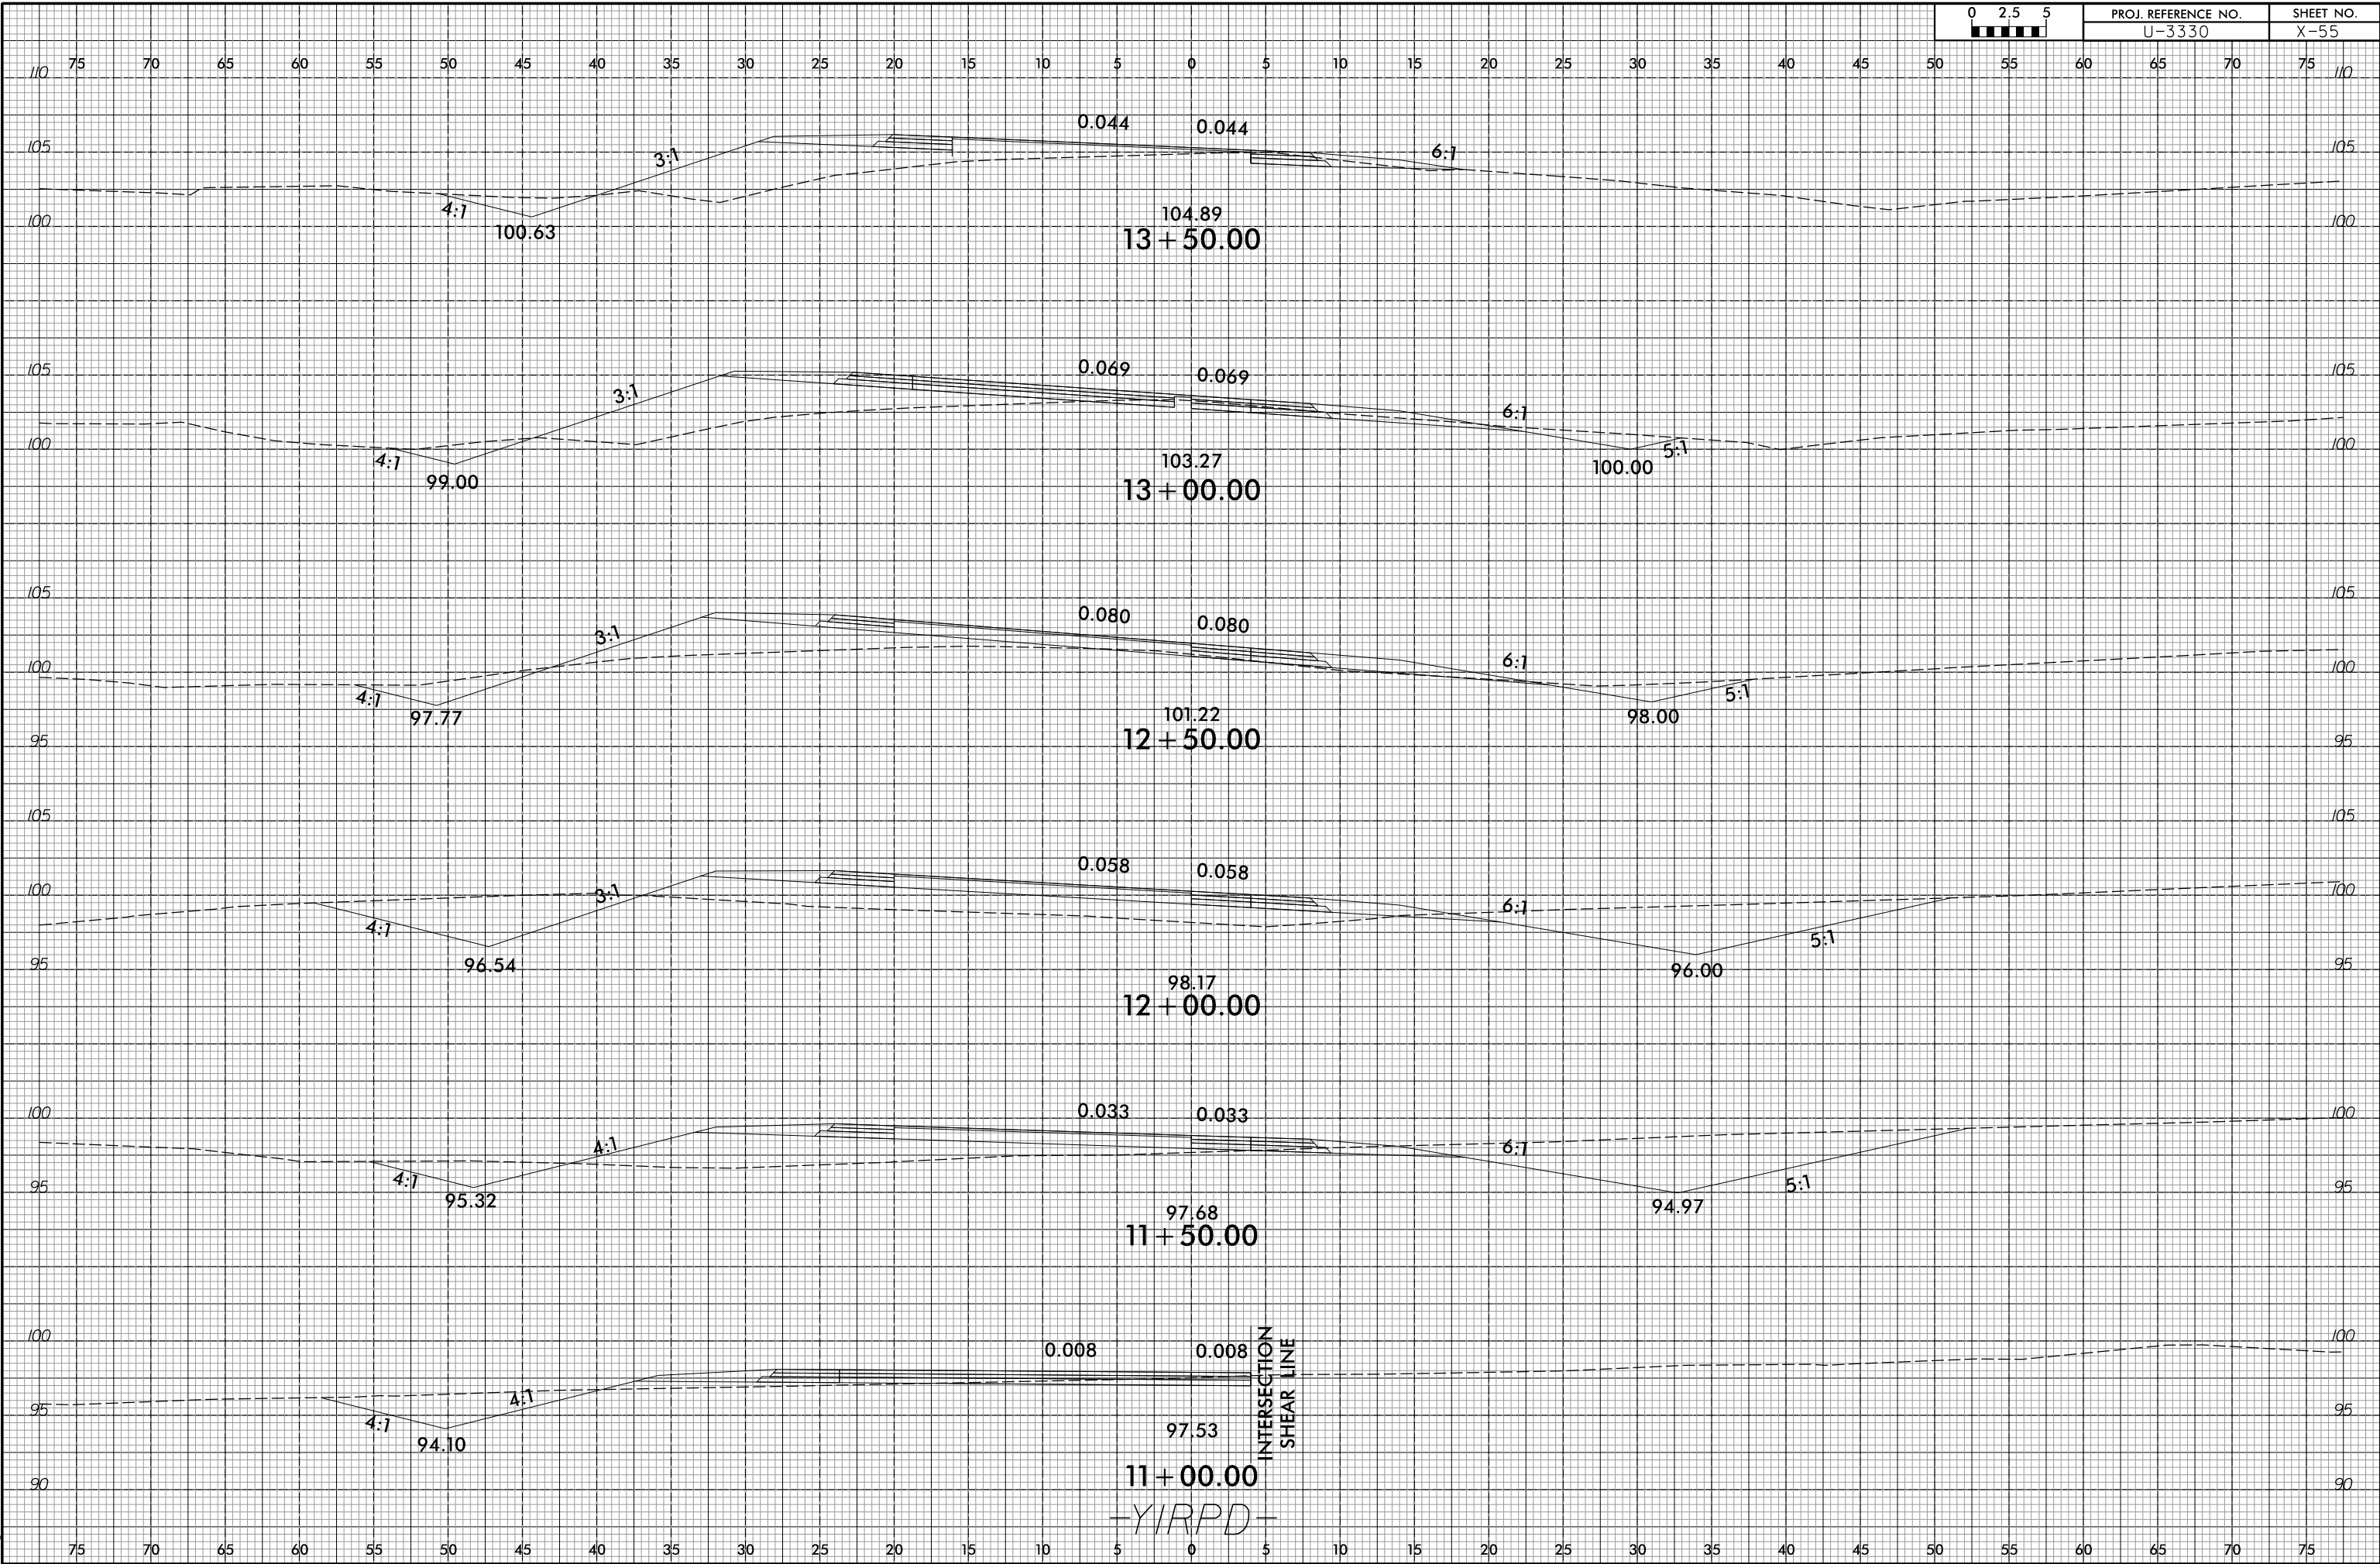

4/5/2017
E:\Roadway\CorridorModeling\U3330_RDY_XPL_YIRPD.dgn

-YIRPD-

INTERSECTION
SHEAR LINE