



8/23/99

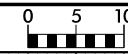

|                               |                   |
|-------------------------------|-------------------|
| PROJ. REFERENCE NO.<br>U-3330 | SHEET NO.<br>X-58 |
|-------------------------------|-------------------|

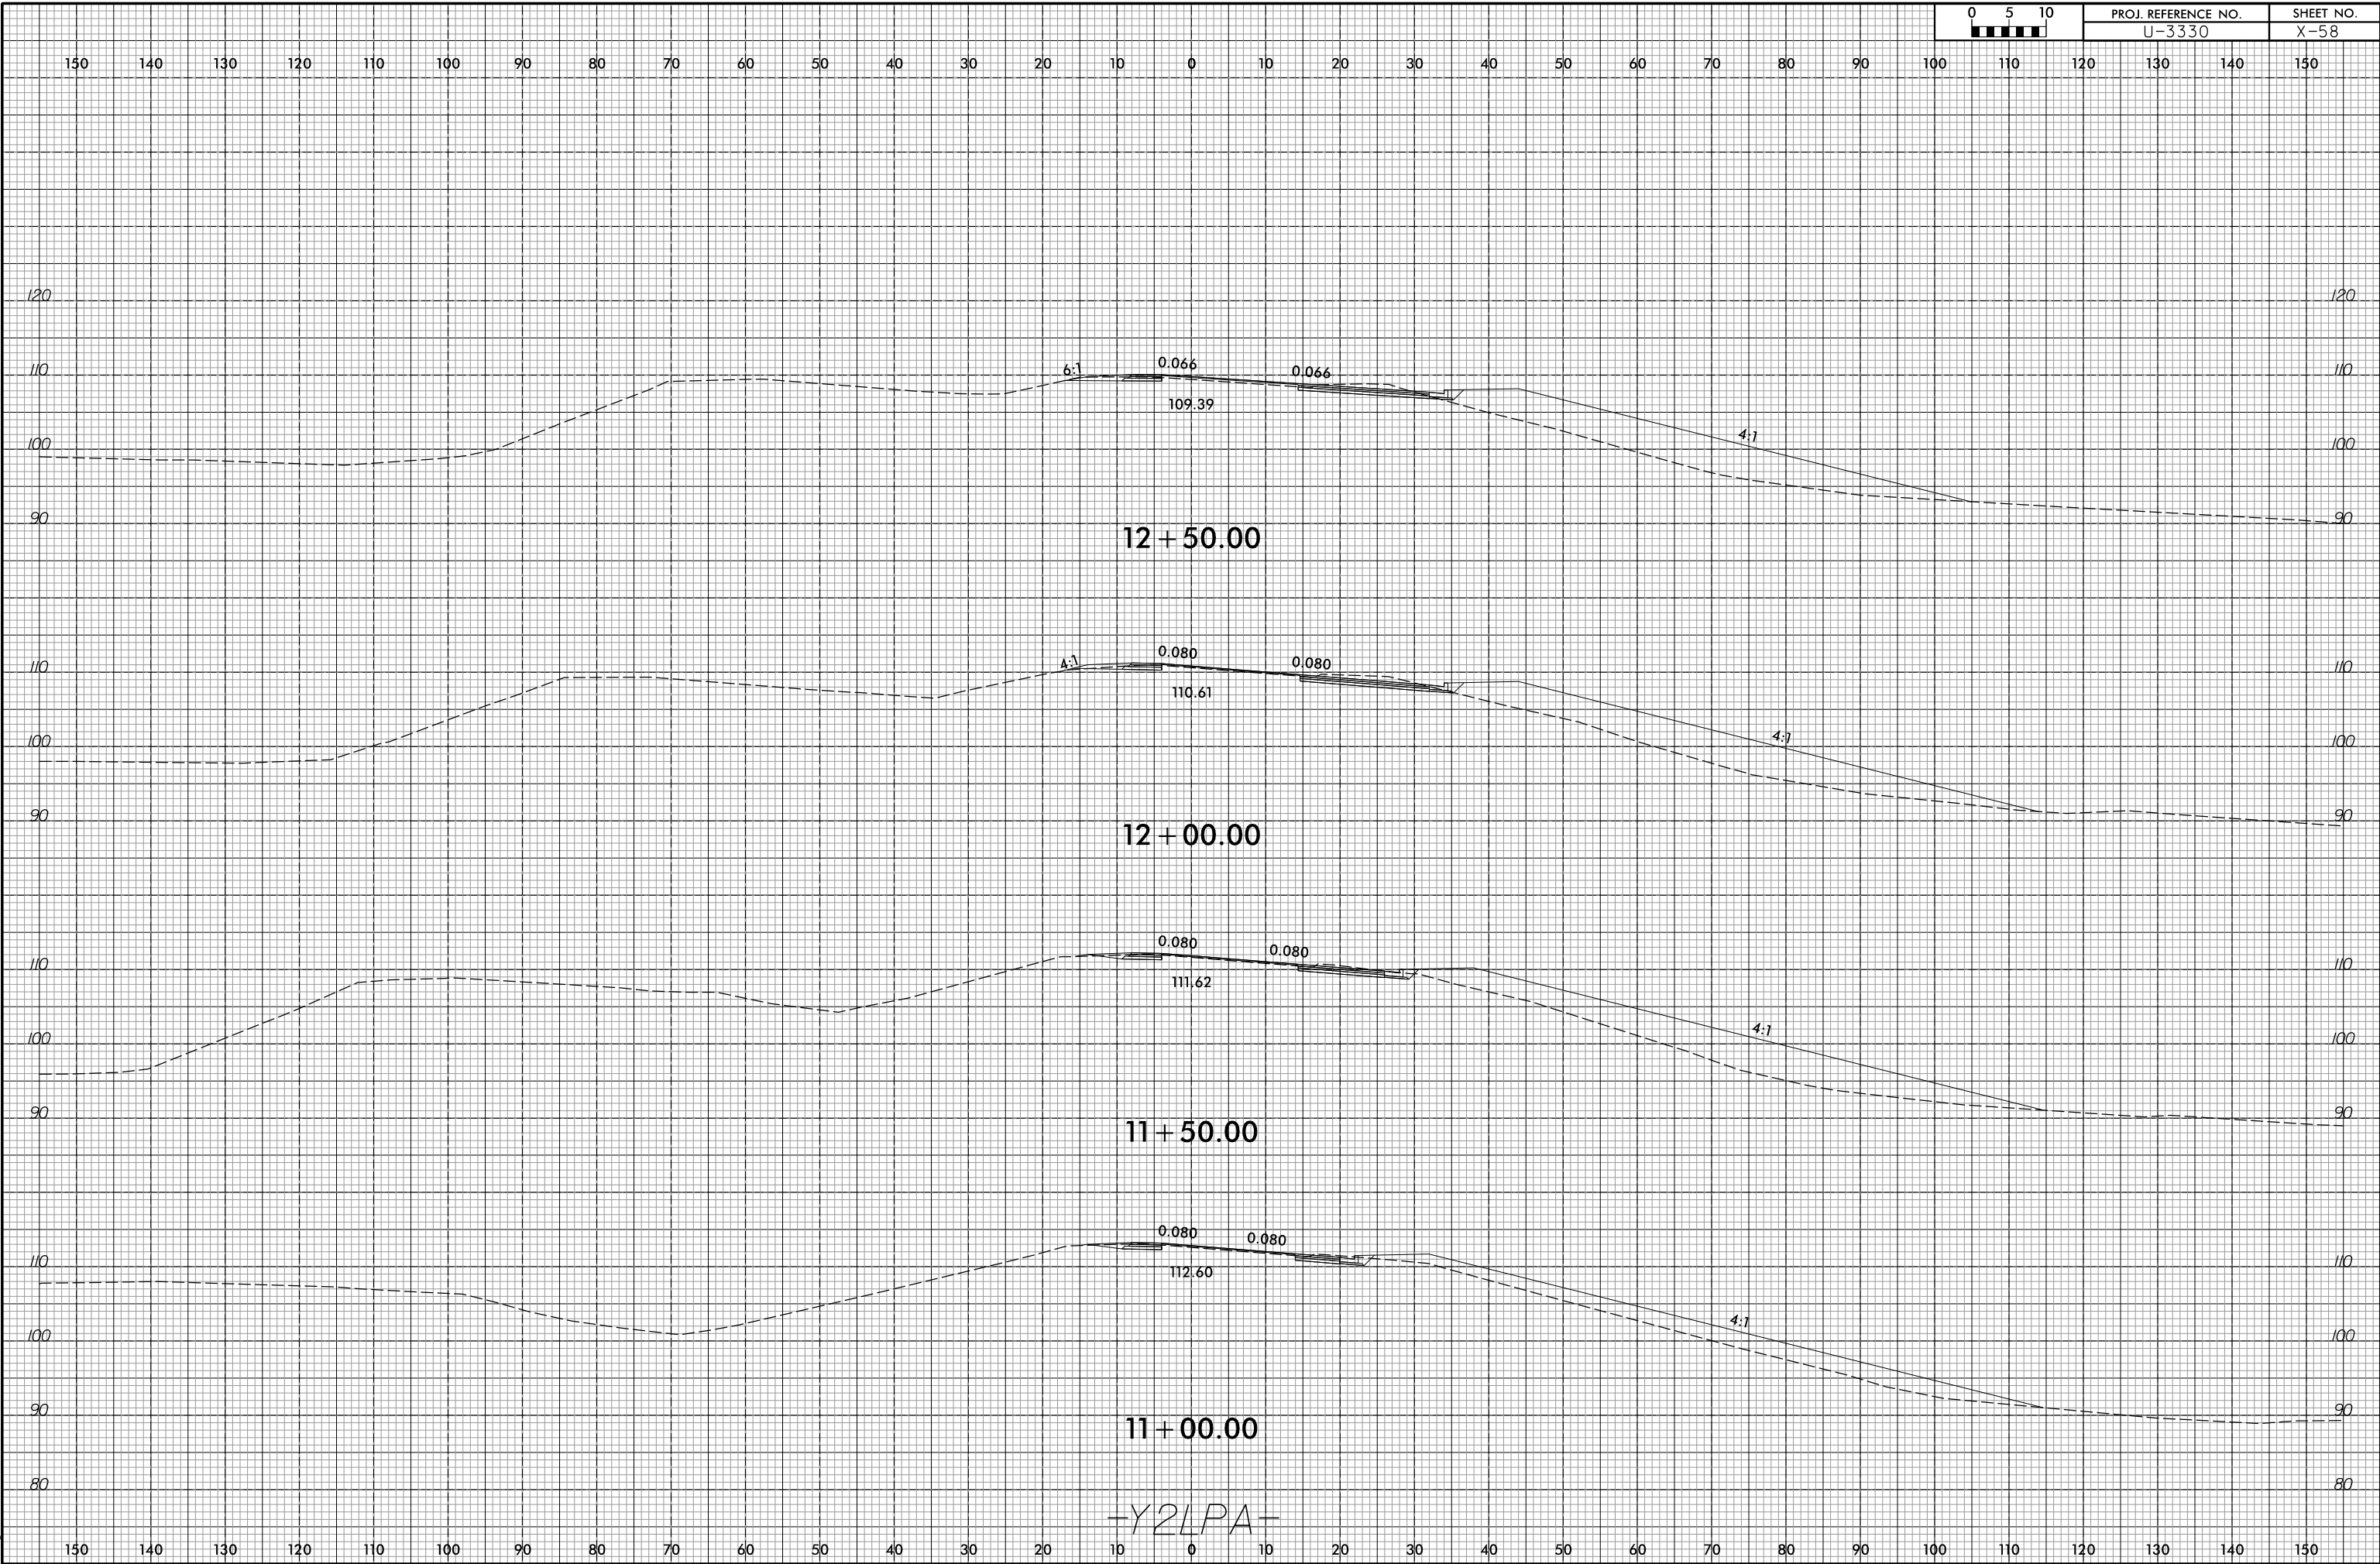

4/5/2017  
E:\Roadway\CorridorModeling\U3330\_RDY\_XPL\_Y2LPA.dgn  
kels