



8/23/99

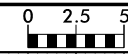

PROJ. REFERENCE NO.	SHEET NO.
U-3330	X-65

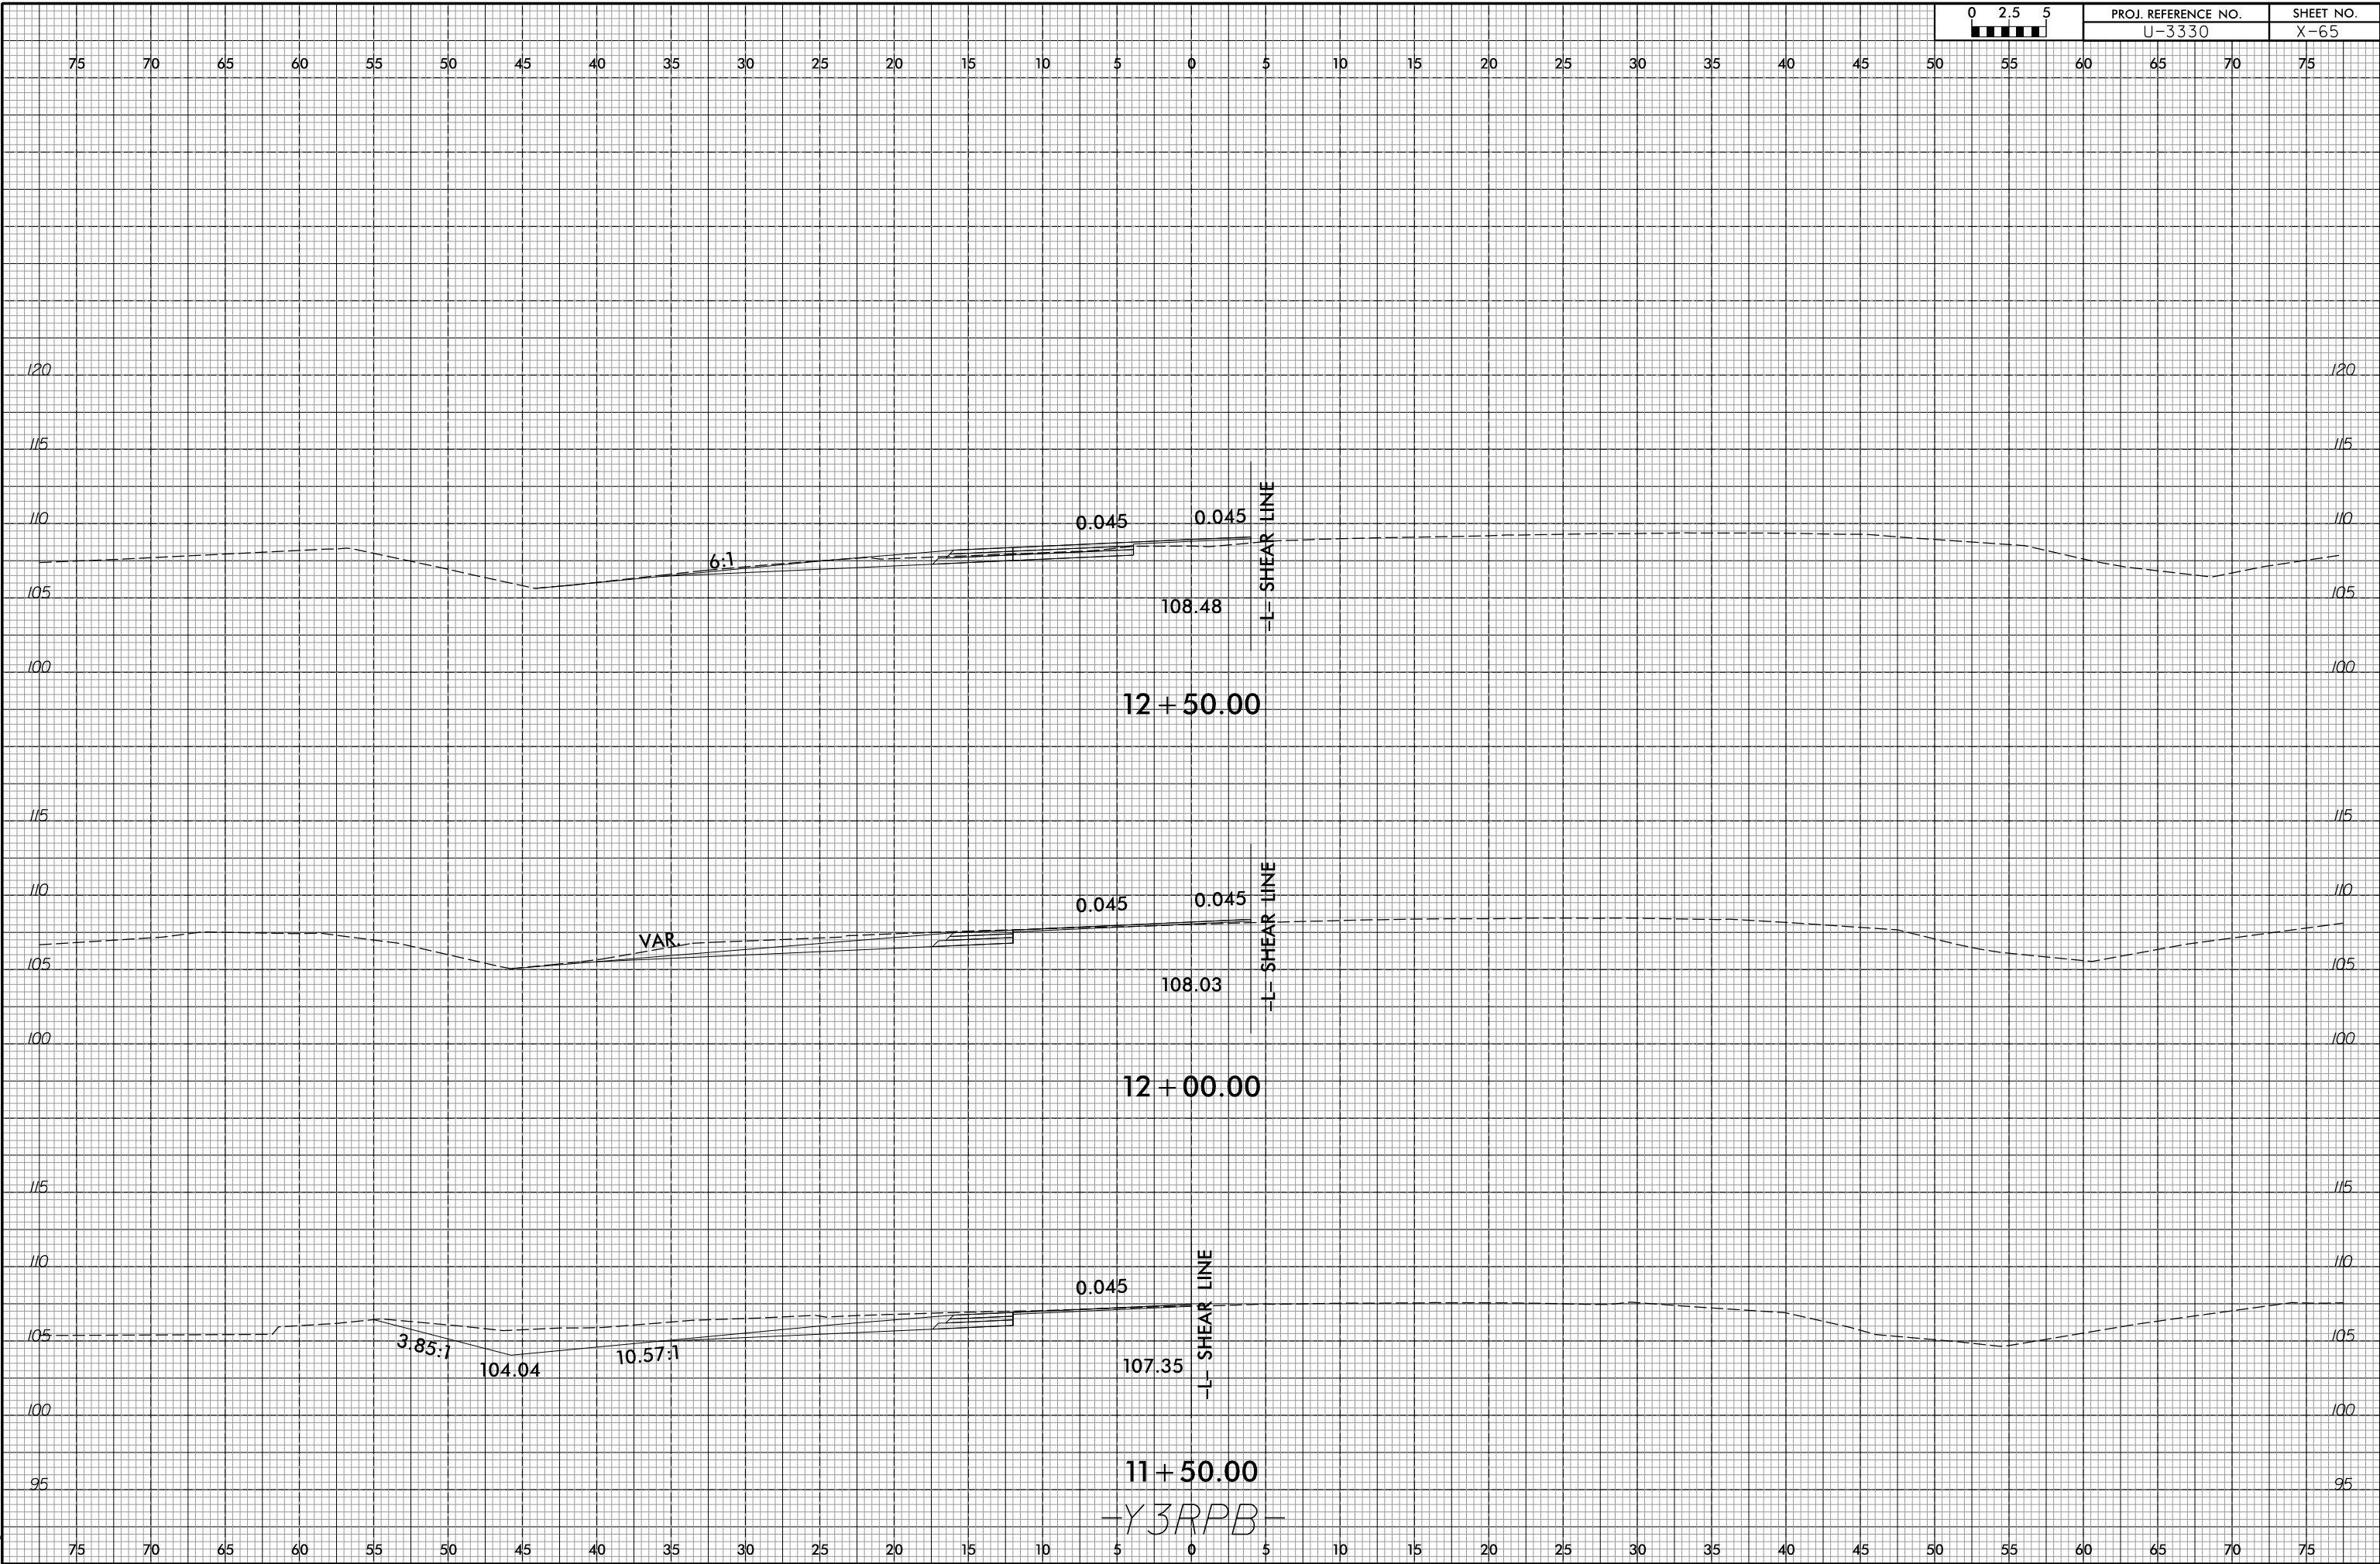

4/5/2017  
E:\Roadway\CorridorModeling\U3330\_RDY\_XPL\_Y3RPB.dgn  
kels