



8/23/99

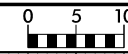

PROJ. REFERENCE NO.
U-3330

SHEET NO.
X-75

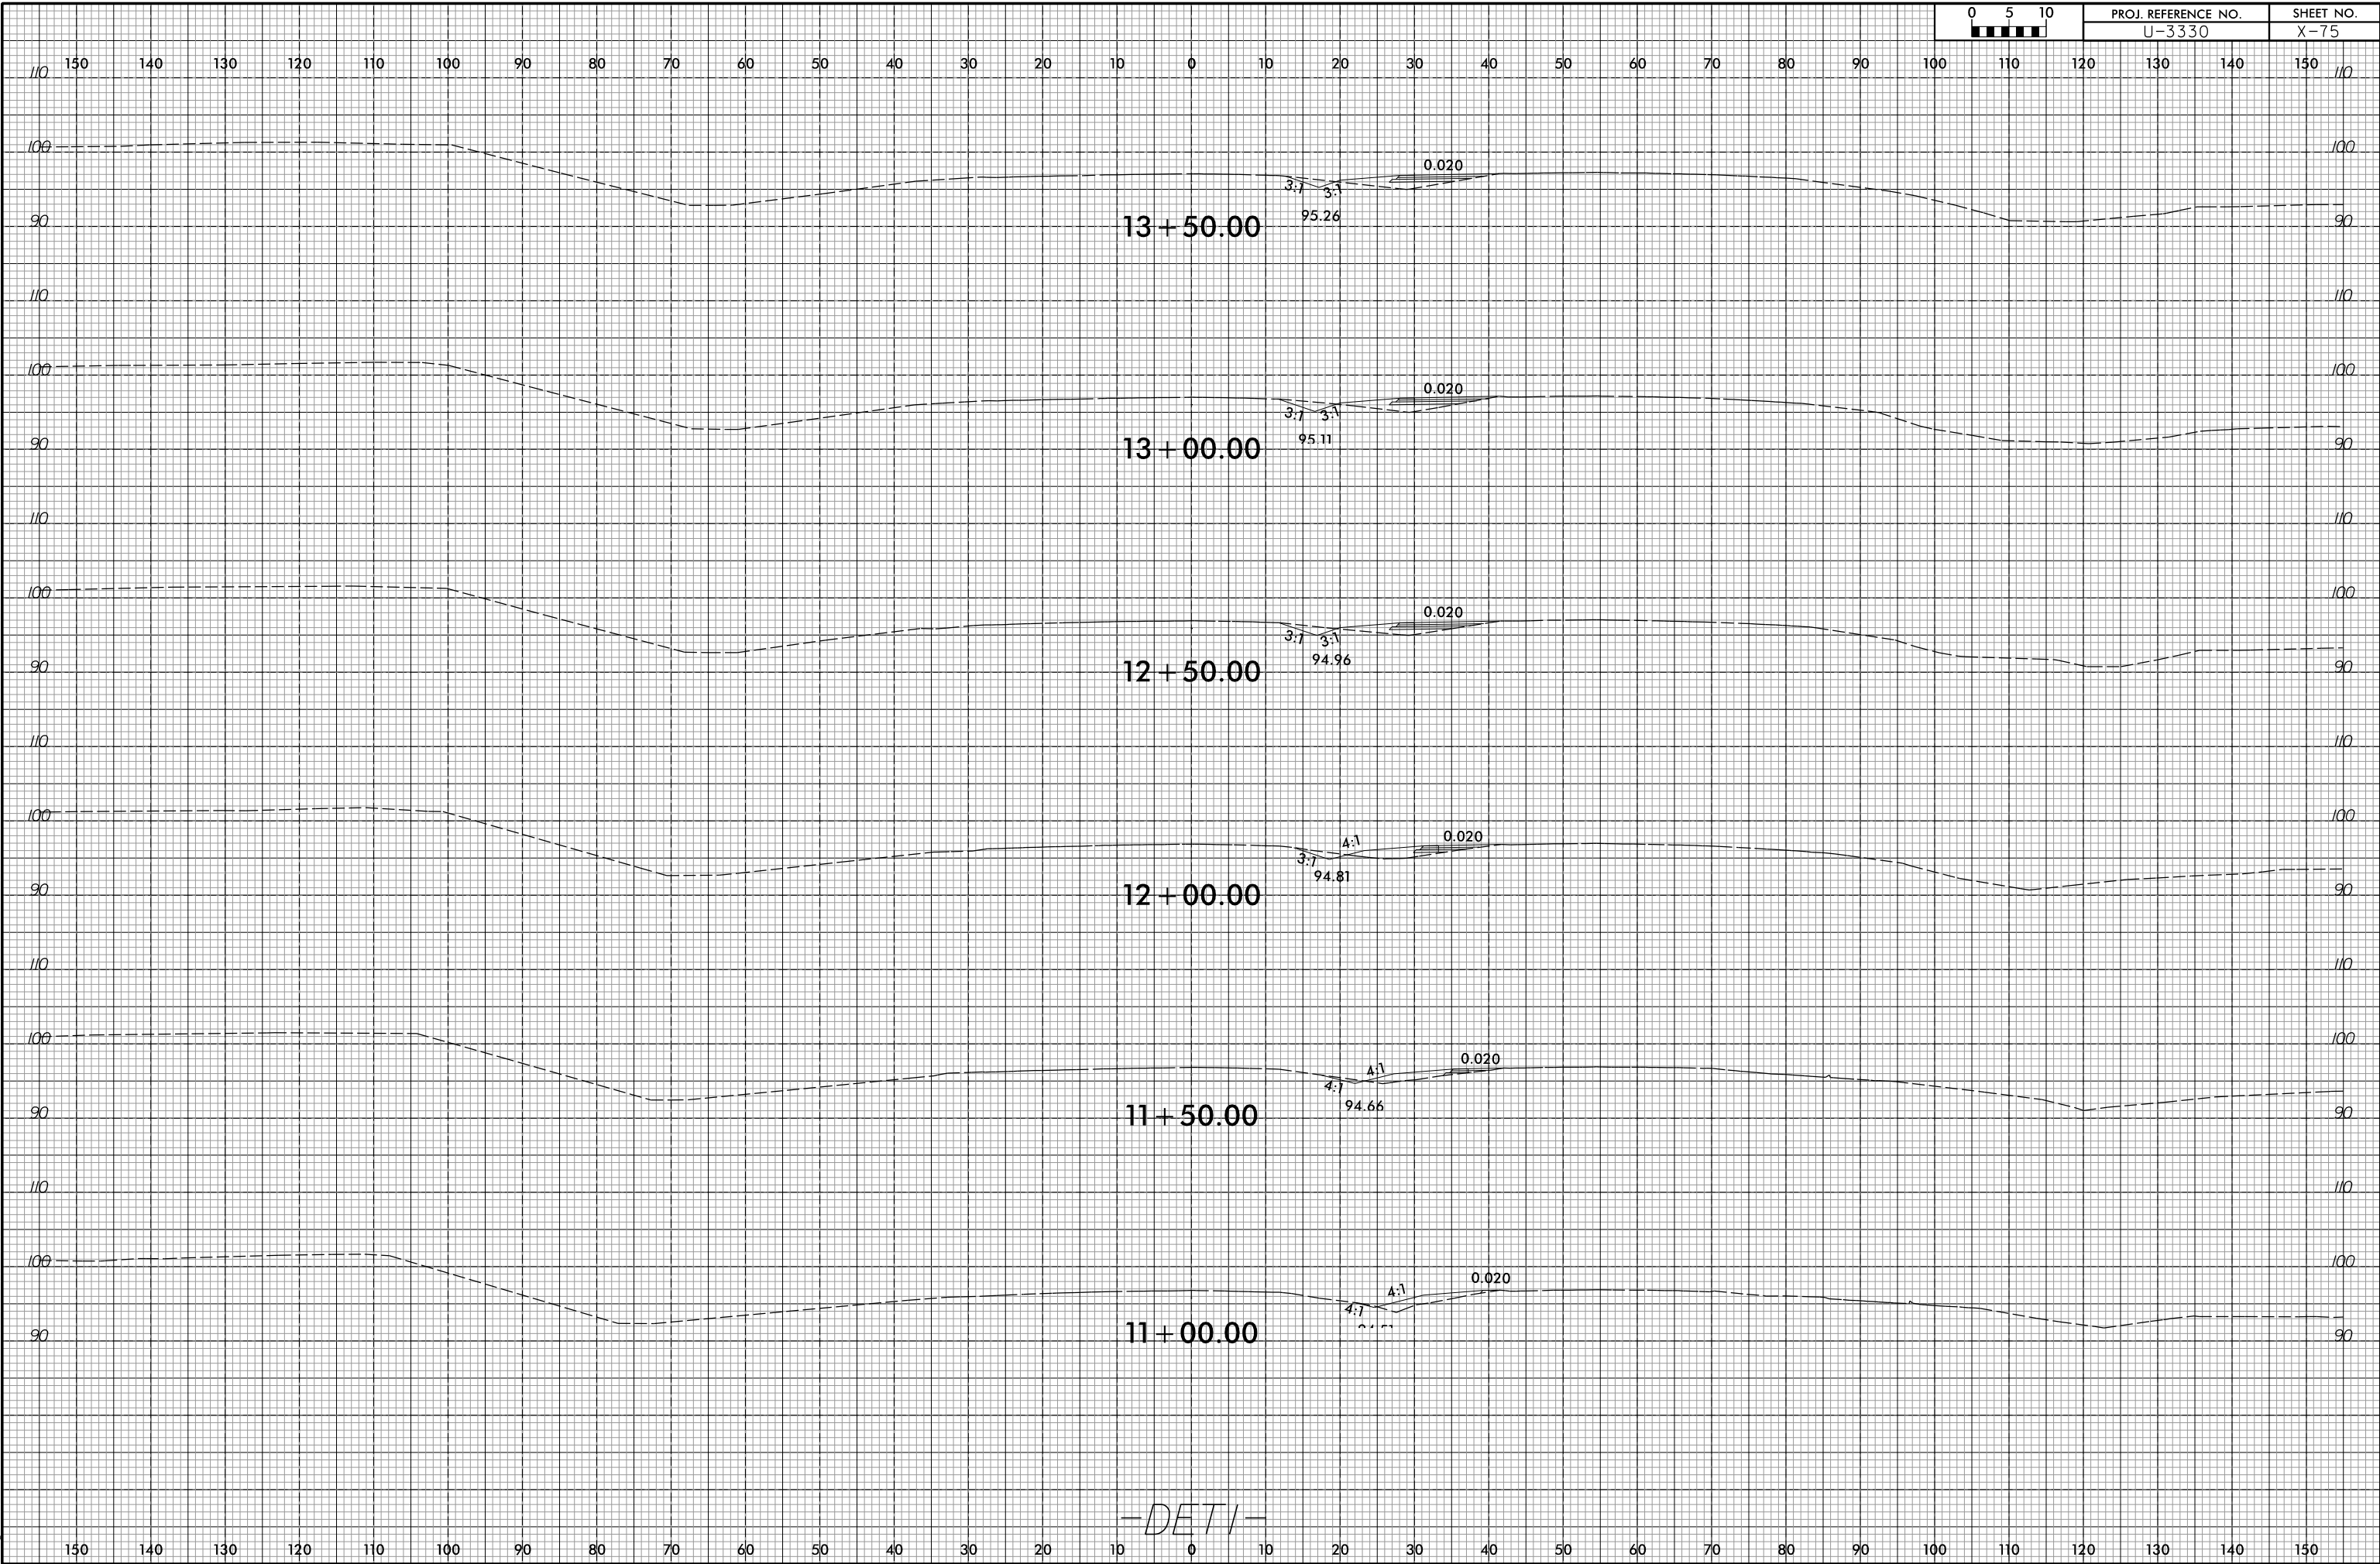

4/5/2017
E:\Roadway\CorridorModeling\U3330_RDY_XPL_DET1.dgn
kels