


8/23/99



PROJ. REFERENCE NO.
U-3330

SHEET NO.
X-84

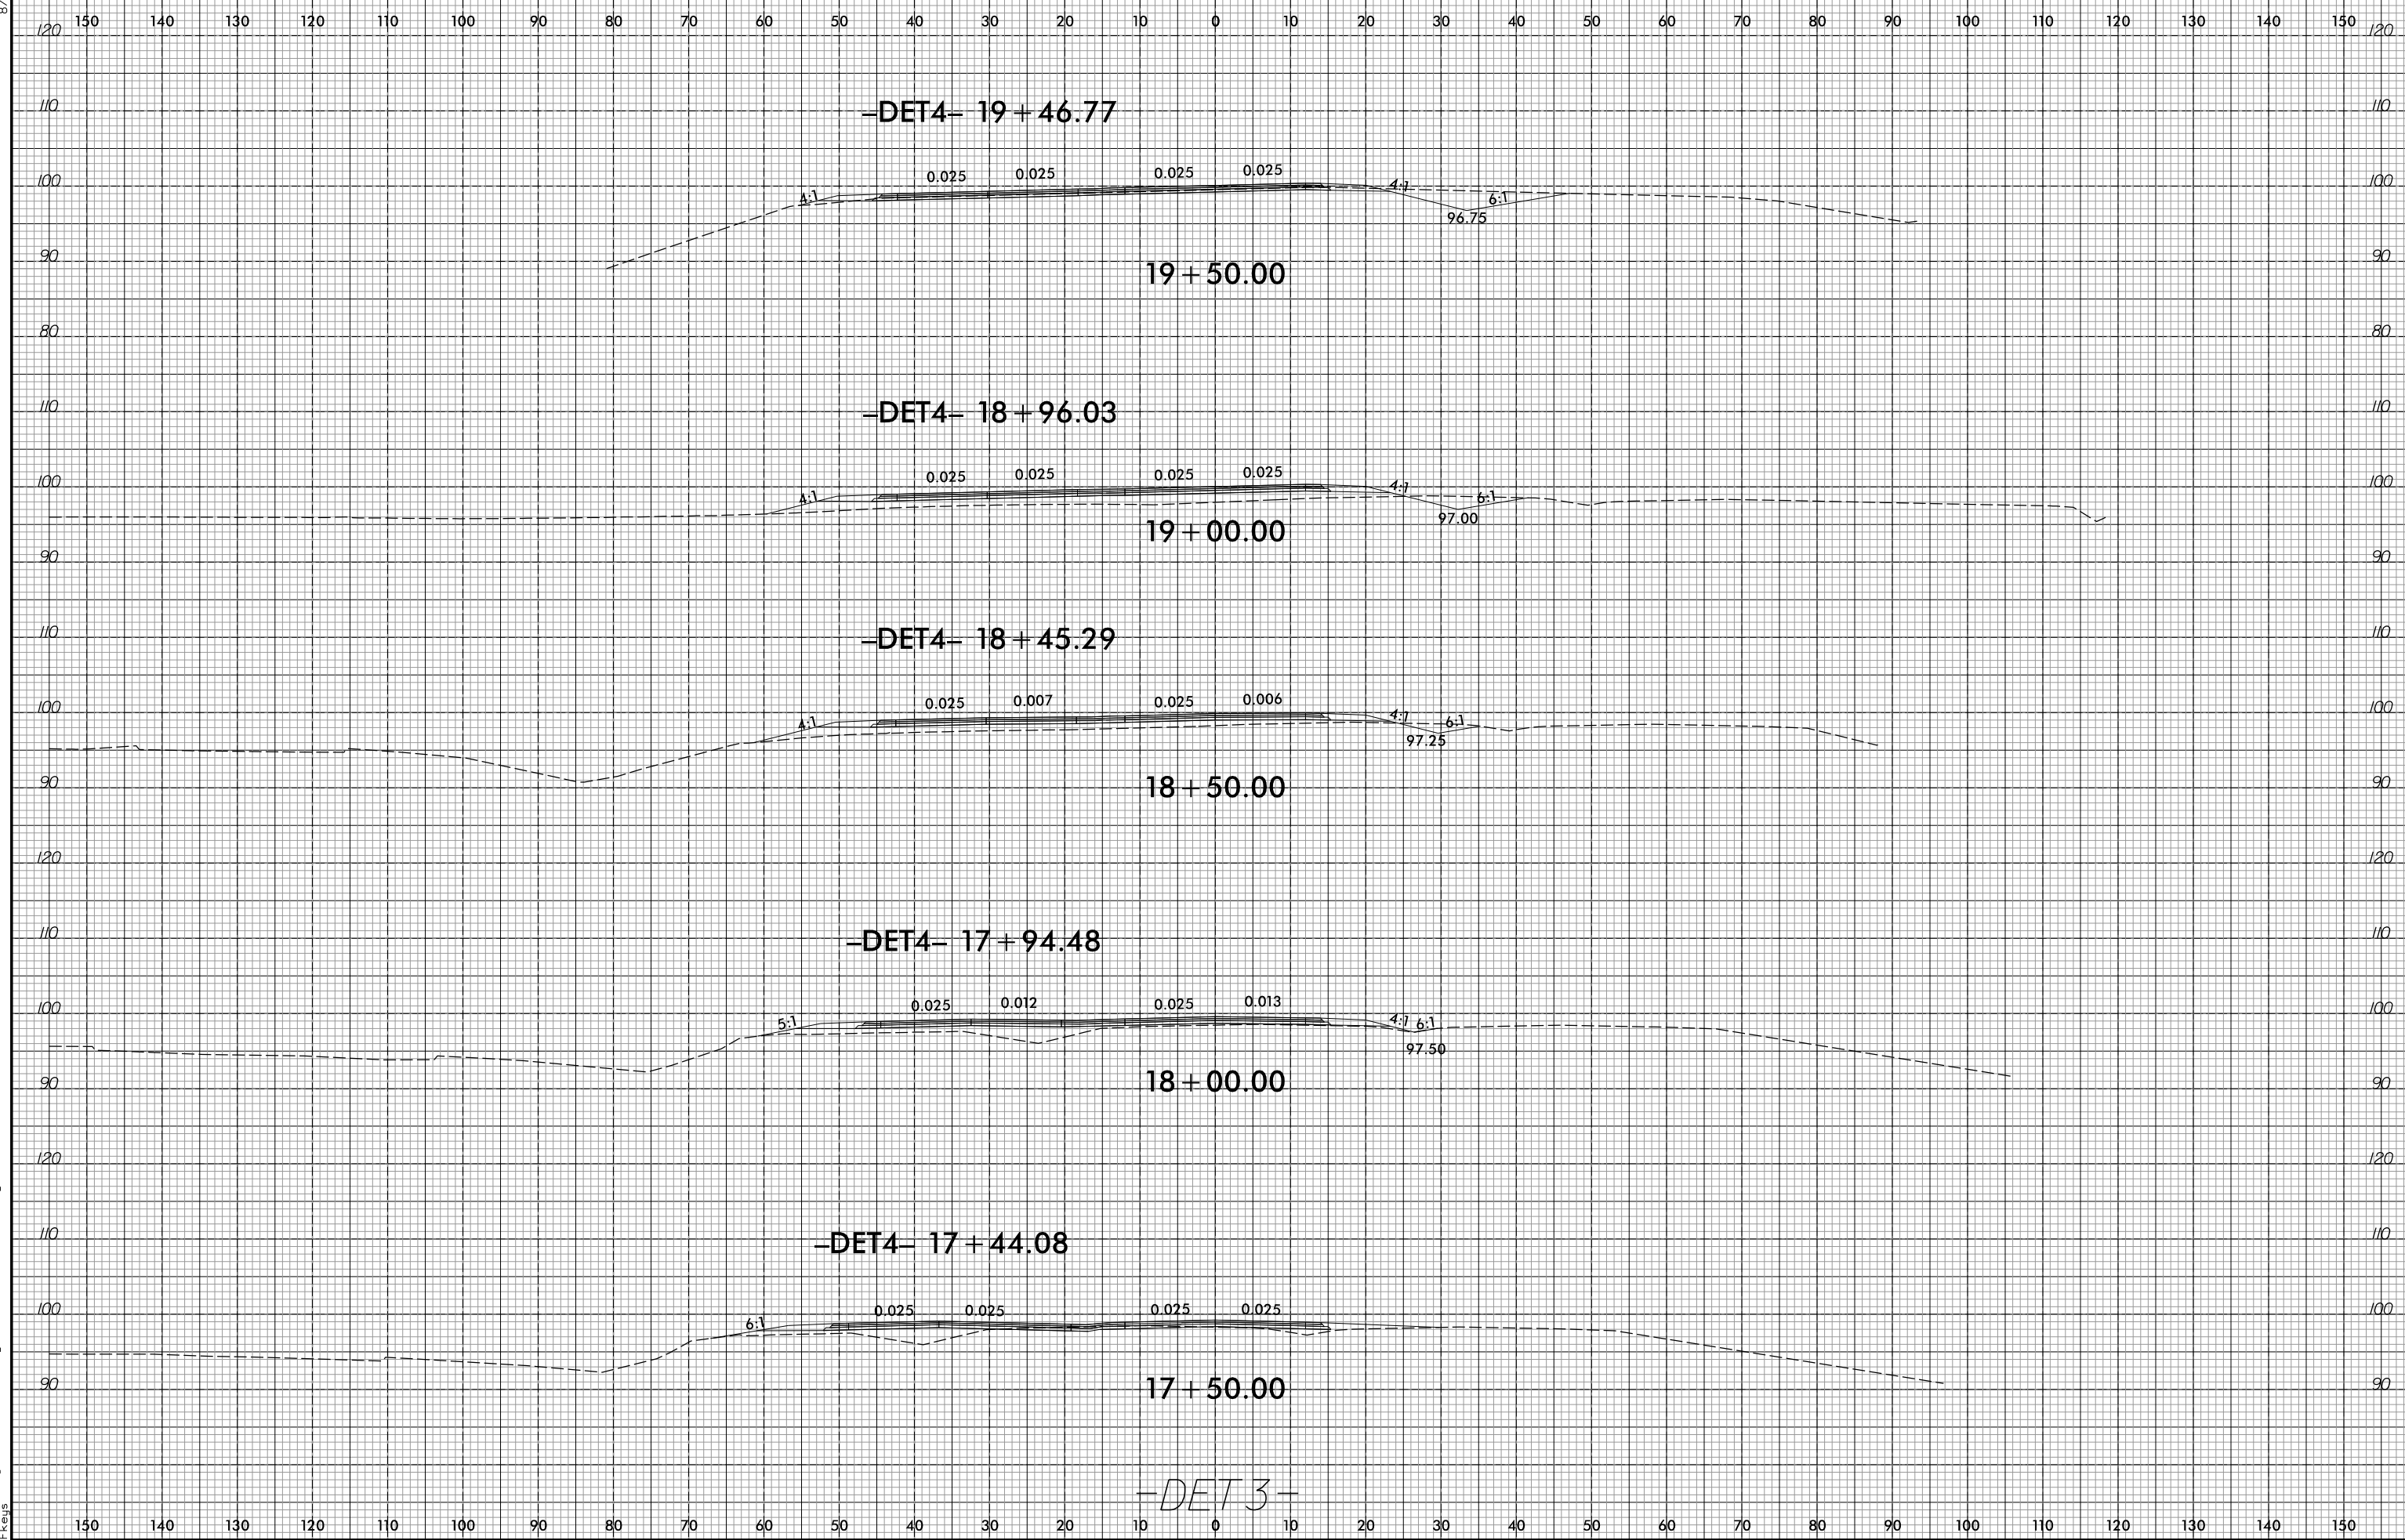

-DET4- 19 + 46.77

19 + 50.00

-DET4- 18 + 96.03

19 + 00.00

-DET4- 18 + 45.29

18 + 50.00

-DET4- 17 + 94.48

18 + 00.00

-DET4- 17 + 44.08

17 + 50.00

-DET3-

4/5/2017
E:\Roadway\CorridorModeling\U3330_RDY_XPL_DET3.dgn
kels