


NOTES:
FOR NOTES, SEE "PLAN OF SPAN", SHEET 1 OF 2.

PLAN OF SPAN B

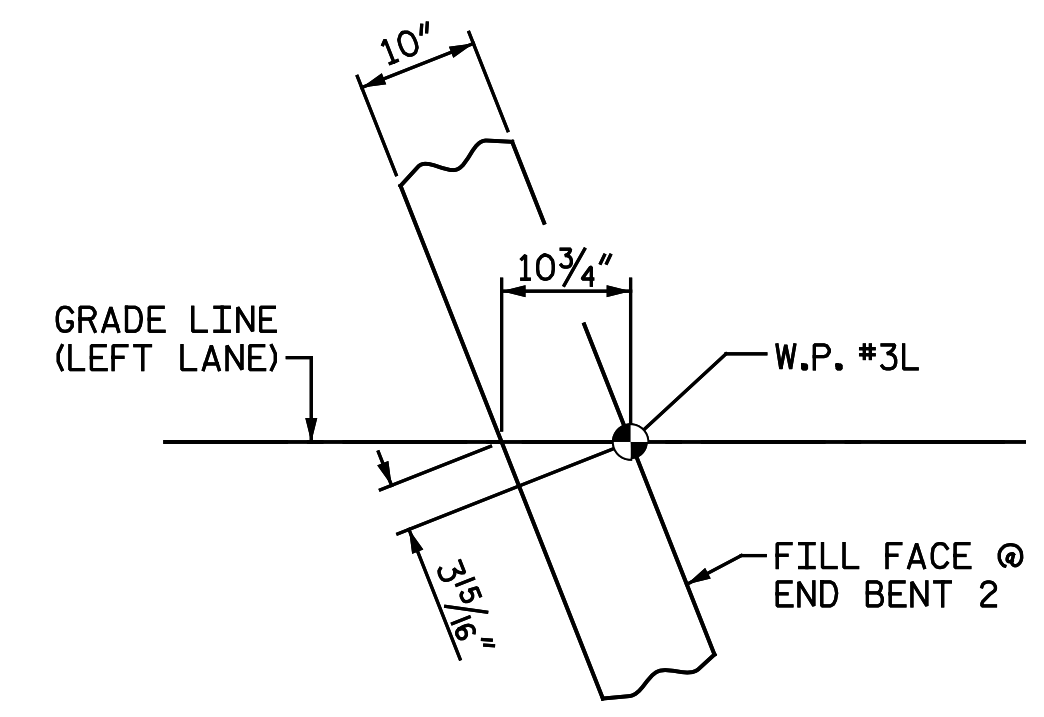

DETAIL "B"

PROJECT NO. U-3330
NASH COUNTY
STATION: 18+22.61 -Y1-
SHEET 2 OF 2

DRAWN BY: C. E. M./N. B. S. DATE: 4-21-16
CHECKED BY: B. J. BELL DATE: 9-8-16

DOCUMENT NOT CONSIDERED FINAL UNLESS ALL SIGNATURES COMPLETED			DEPARTMENT OF TRANSPORTATION RALEIGH SUPERSTRUCTURE PLAN OF SPAN SPAN B LEFT LANES		SHEET NO. SI-8 TOTAL SHEETS 38
	DocuSigned by: Bradley J. Bell C41AF8E6C30434 1/27/2017		Michael Baker Engineering 8000 Regency Parkway, Suite 600 Cary, North Carolina 27518 NC License No.: F-1084		
	REVISIONS				
1	BY:	DATE:	NO.	BY:	DATE:
2			3		