


END BENT 1 PLAN - GRADING END BENT 2

PLAN - GRADING

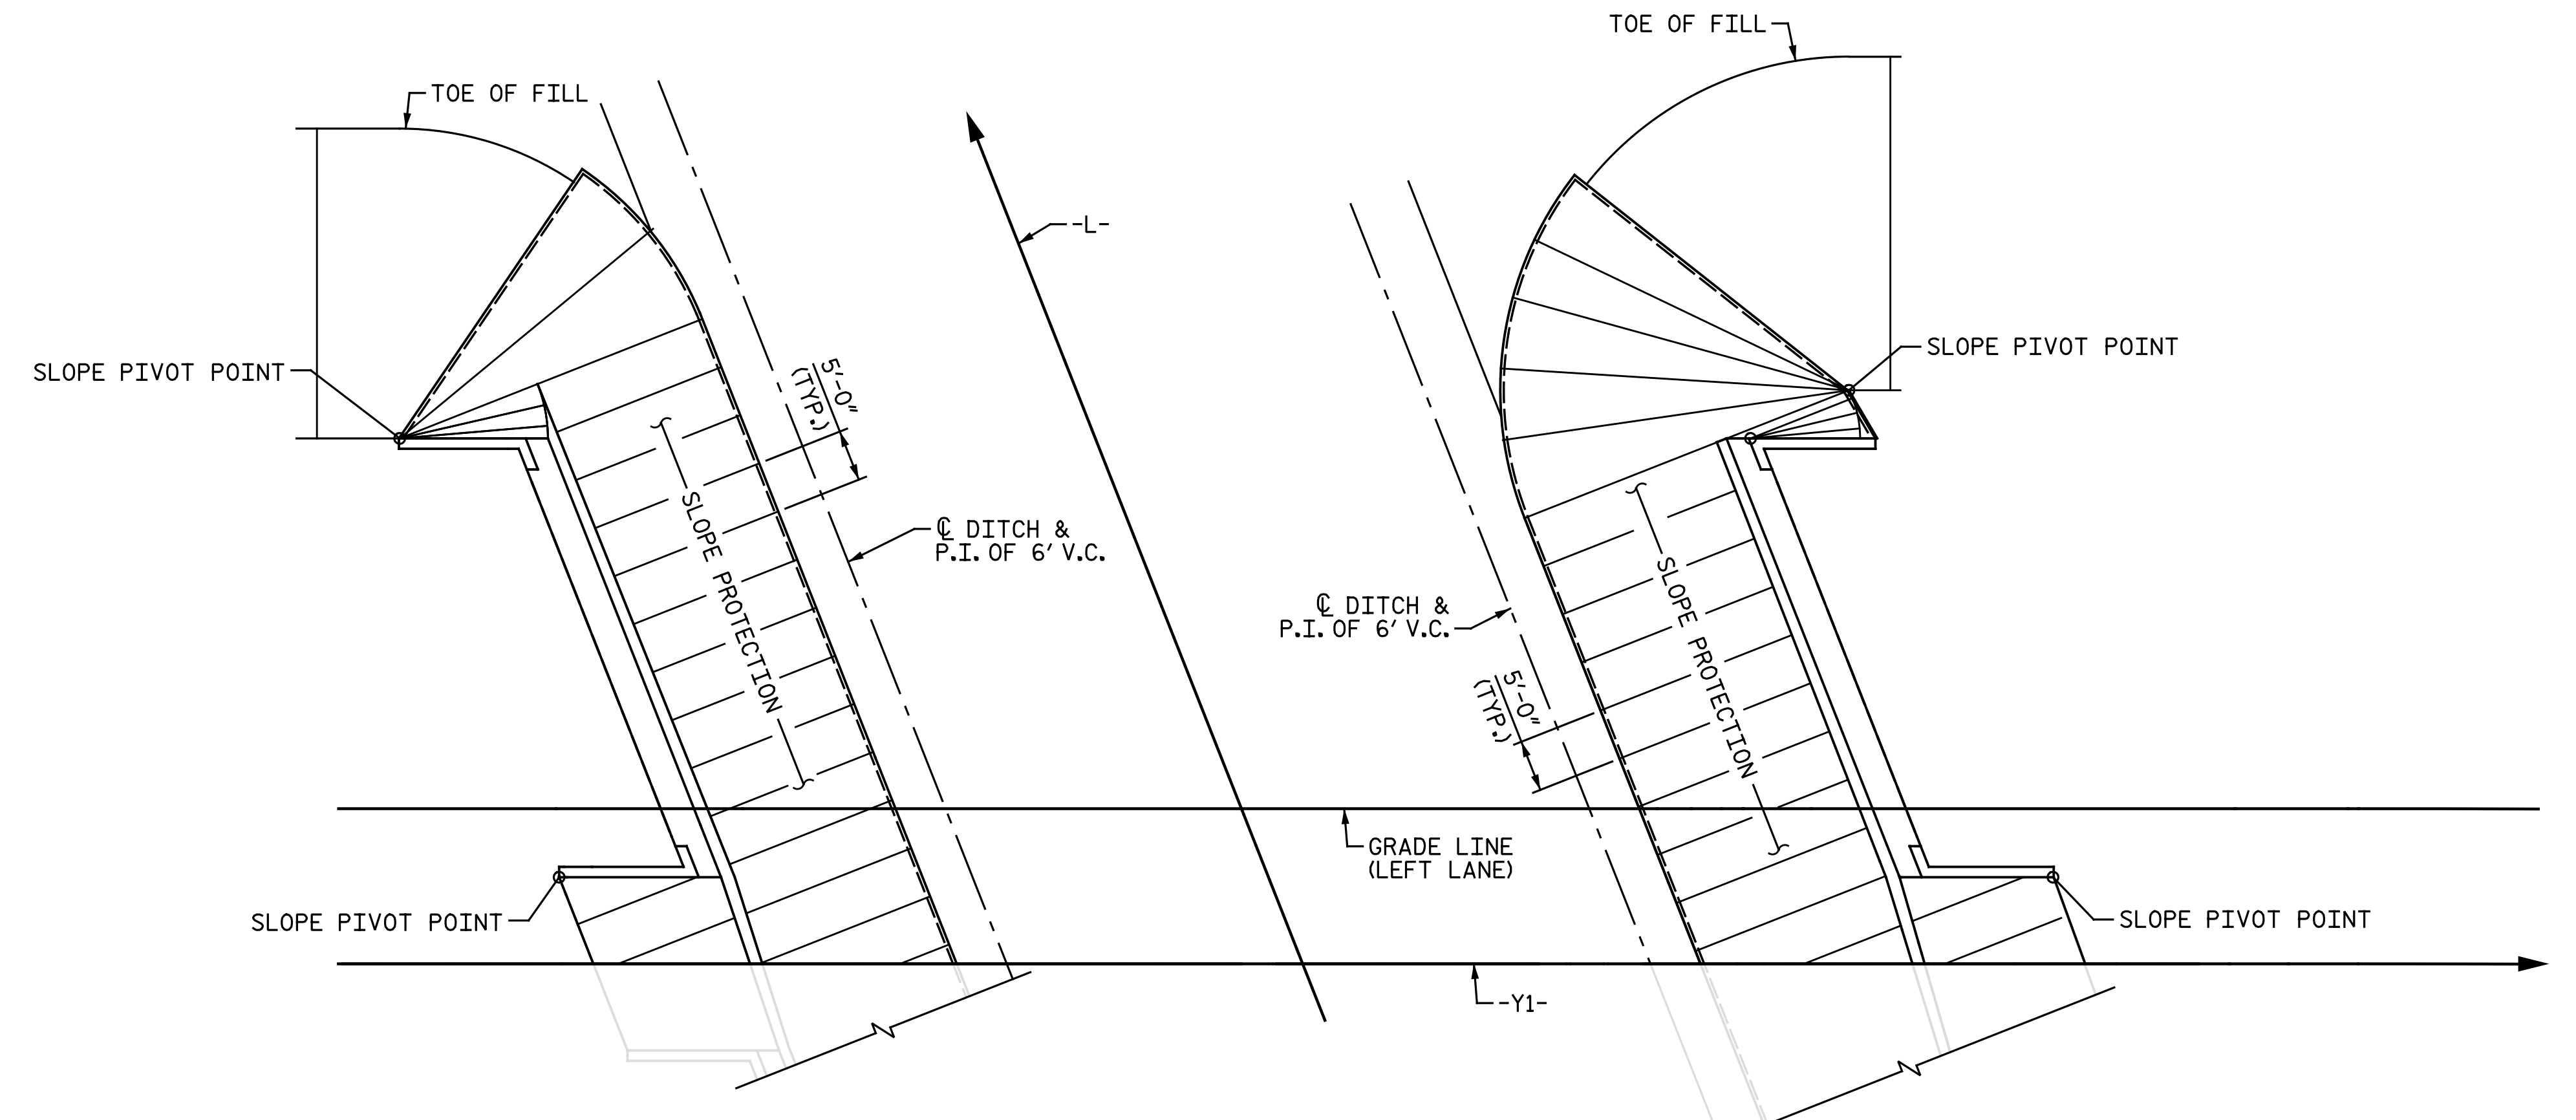

END BENT 1 PLAN - CONCRETE PLACEMENT END BENT 2


PLAN - CONCRETE PLACEMENT

(1 1/2: 1 SLOPE)

PROJECT NO. U-3330  
NASH COUNTY  
 STATION: 18+22.61 -Y1-  
 SHEET 2 OF 2

DRAWN BY : M. D. MAYHEW DATE : 9-6-16  
 CHECKED BY : J. M. GARRISON DATE : 9-7-16

DOCUMENT NOT CONSIDERED FINAL UNLESS ALL SIGNATURES COMPLETED

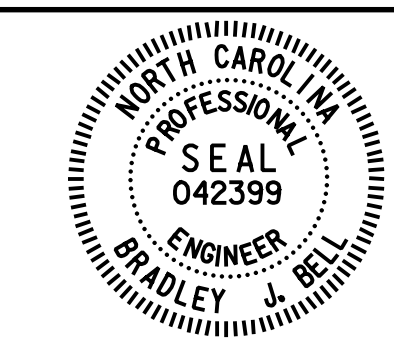

DocuSigned by:  
 Bradley J. Bell  
 C41A3F8E3A30434  
 1/27/2017

**Michael Baker**  
 INTERNATIONAL

Michael Baker Engineering  
 8000 Regency Parkway, Suite 600  
 Cary, North Carolina 27518  
 NC License No.: F-1084

STATE OF NORTH CAROLINA  
 DEPARTMENT OF TRANSPORTATION  
 RALEIGH

SLOPE PROTECTION  
 DETAILS  
 LEFT LANES

REVISIONS						SHEET NO.
NO.	BY:	DATE:	NO.	BY:	DATE:	SI-36
1			3			TOTAL SHEETS
2			4			38