


POINT	STATION ON -L-	OFFSET	ELEVATION ON -L-
A	42+47.74	11.00 LT	100.27
B	42+39.05	11.00 RT	100.30

▽ - DENOTES POINT OF MINIMUM VERTICAL CLEARANCE

PROJECT NO. U-3330
NASH COUNTY
 STATION: 18+22.61 -Y1- =
43+04.76 -L-
 SHEET 1 OF 4 REPLACES BRIDGE NO. 196

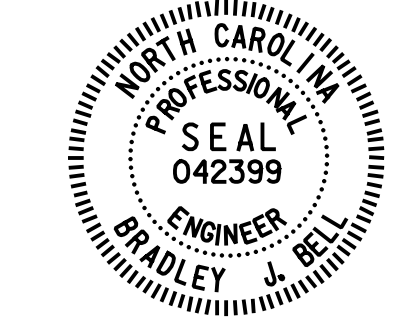

DocuSigned by:
 Bradley J. Bell
 CA1AF8EAC3A34
 1/27/2017

Michael Baker International
 Michael Baker Engineering
 8000 Regency Parkway, Suite 600
 Cary, North Carolina 27518
 NC License No.: F-1084

STATE OF NORTH CAROLINA
 DEPARTMENT OF TRANSPORTATION
 RALEIGH
GENERAL DRAWING
 FOR BRIDGE ON
 US 64 BUSINESS OVER
 US 301 BYPASS BETWEEN
 SR 1770 & SR 1836
RIGHT LANES

REVISIONS						SHEET NO.
NO.	BY:	DATE:	NO.	BY:	DATE:	S2-1
1			3			TOTAL SHEETS
2			4			39

DRAWN BY : CEM / MDM DATE : 8-2-16
 CHECKED BY : A. H. SHARPE DATE : 9-7-16