


PLAN OF SPAN B

NOTES:
FOR NOTES, SEE "PLAN OF SPAN", SHEET 1 OF 2.

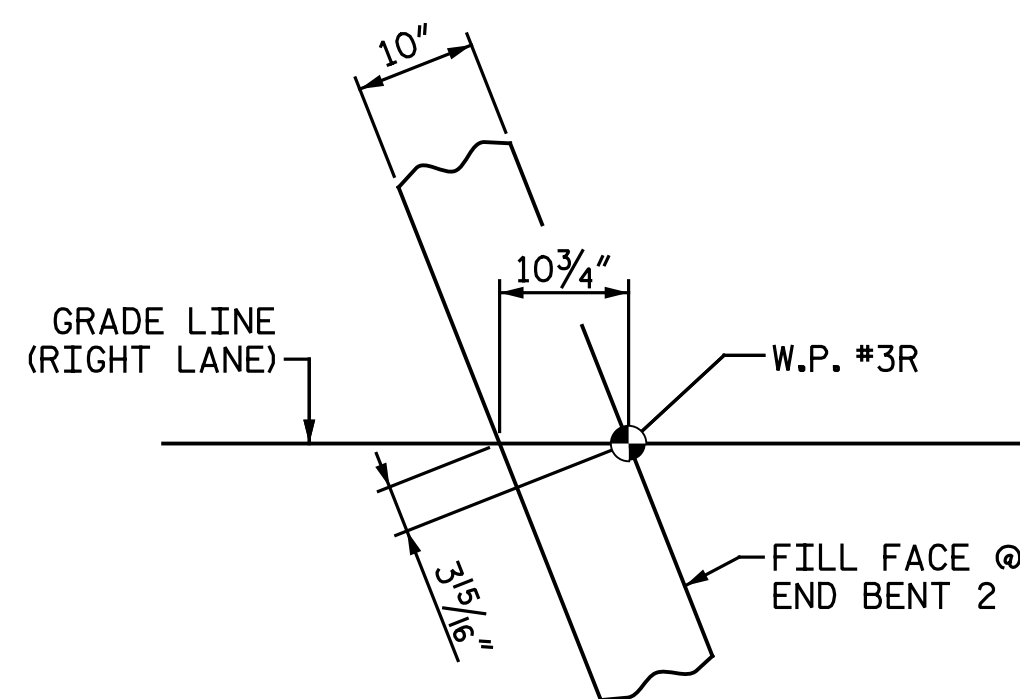


DETAIL "B"

PROJECT NO. U-3330
NASH COUNTY
STATION: 18+22.61 -Y1-
SHEET 2 OF 2

DRAWN BY: C. E. MAYHEW DATE: 4-21-16
CHECKED BY: B. J. BELL DATE: 9-8-16

DOCUMENT NOT CONSIDERED FINAL
UNLESS ALL SIGNATURES COMPLETED

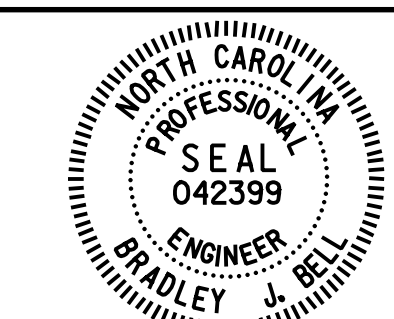

DocuSigned by:
Bradley J. Bell
C41A3F8E3C30434
1/27/2017

Michael Baker
INTERNATIONAL
Michael Baker Engineering
8000 Regency Parkway, Suite 600
Cary, North Carolina 27518
NC License No.: F-1084

STATE OF NORTH CAROLINA
DEPARTMENT OF TRANSPORTATION
RALEIGH
SUPERSTRUCTURE
PLAN OF SPAN
SPAN B
RIGHT LANES

REVISIONS						SHEET NO.
NO.	BY:	DATE:	NO.	BY:	DATE:	S2-8
1			3			TOTAL SHEETS
2			4			39