


END BENT 1 PLAN - GRADING END BENT 2

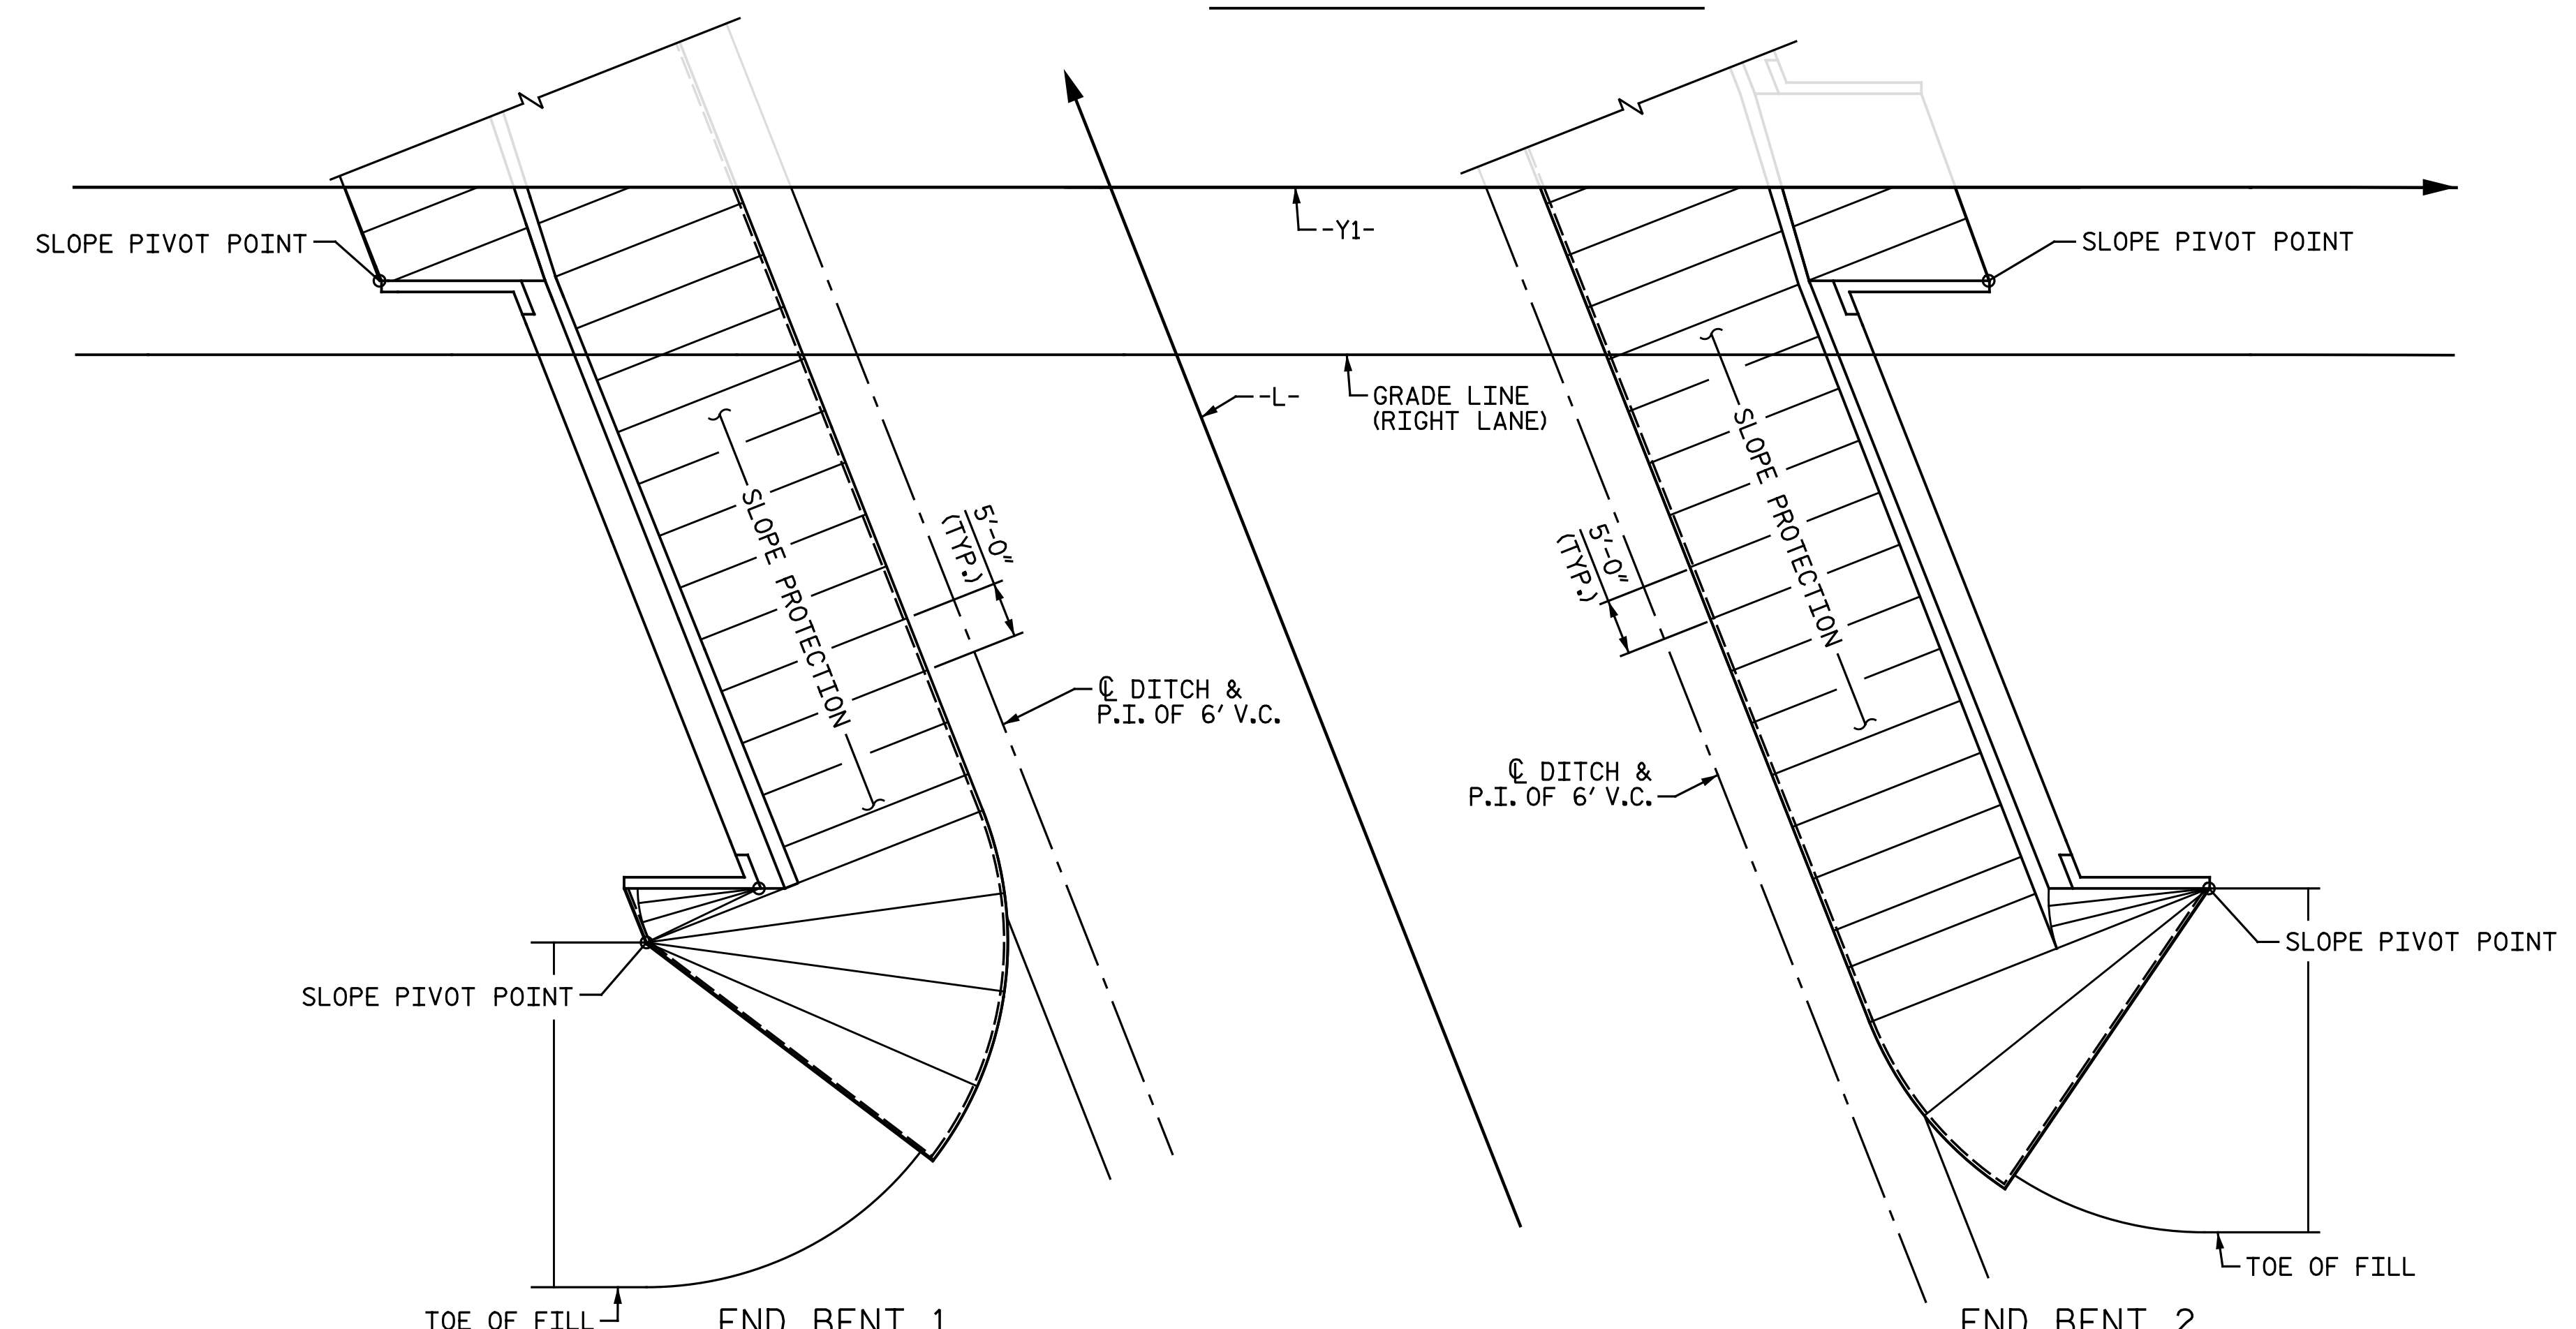


END BENT 1 PLAN - CONCRETE PLACEMENT (1 1/2:1 SLOPE) END BENT 2

PROJECT NO. U-3330  
NASH COUNTY  
 STATION: 18+22.61 -Y1-  
 SHEET 2 OF 2

STATE OF NORTH CAROLINA  
 DEPARTMENT OF TRANSPORTATION  
 RALEIGH

SLOPE PROTECTION  
 DETAILS  
 RIGHT LANES

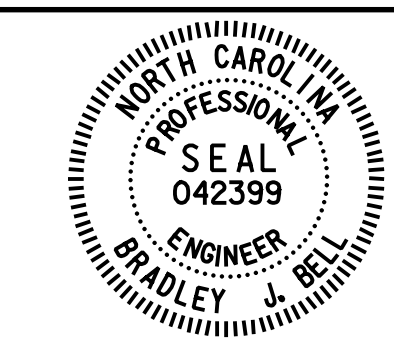

DocuSigned by:  
 Bradley J. Bell  
 CA1A3F8EAC3A34  
 1/27/2017

**Michael Baker**  
 INTERNATIONAL

Michael Baker Engineering  
 8000 Regency Parkway, Suite 600  
 Cary, North Carolina 27518  
 NC License No.: F-1084

REVISIONS						SHEET NO.
NO.	BY:	DATE:	NO.	BY:	DATE:	TOTAL SHEETS
1			3			39
2			4			

DRAWN BY: M. D. MAYHEW DATE: 9-7-16  
 CHECKED BY: J. M. GARRISON DATE: 9-7-16