


SECTION ALONG -L-

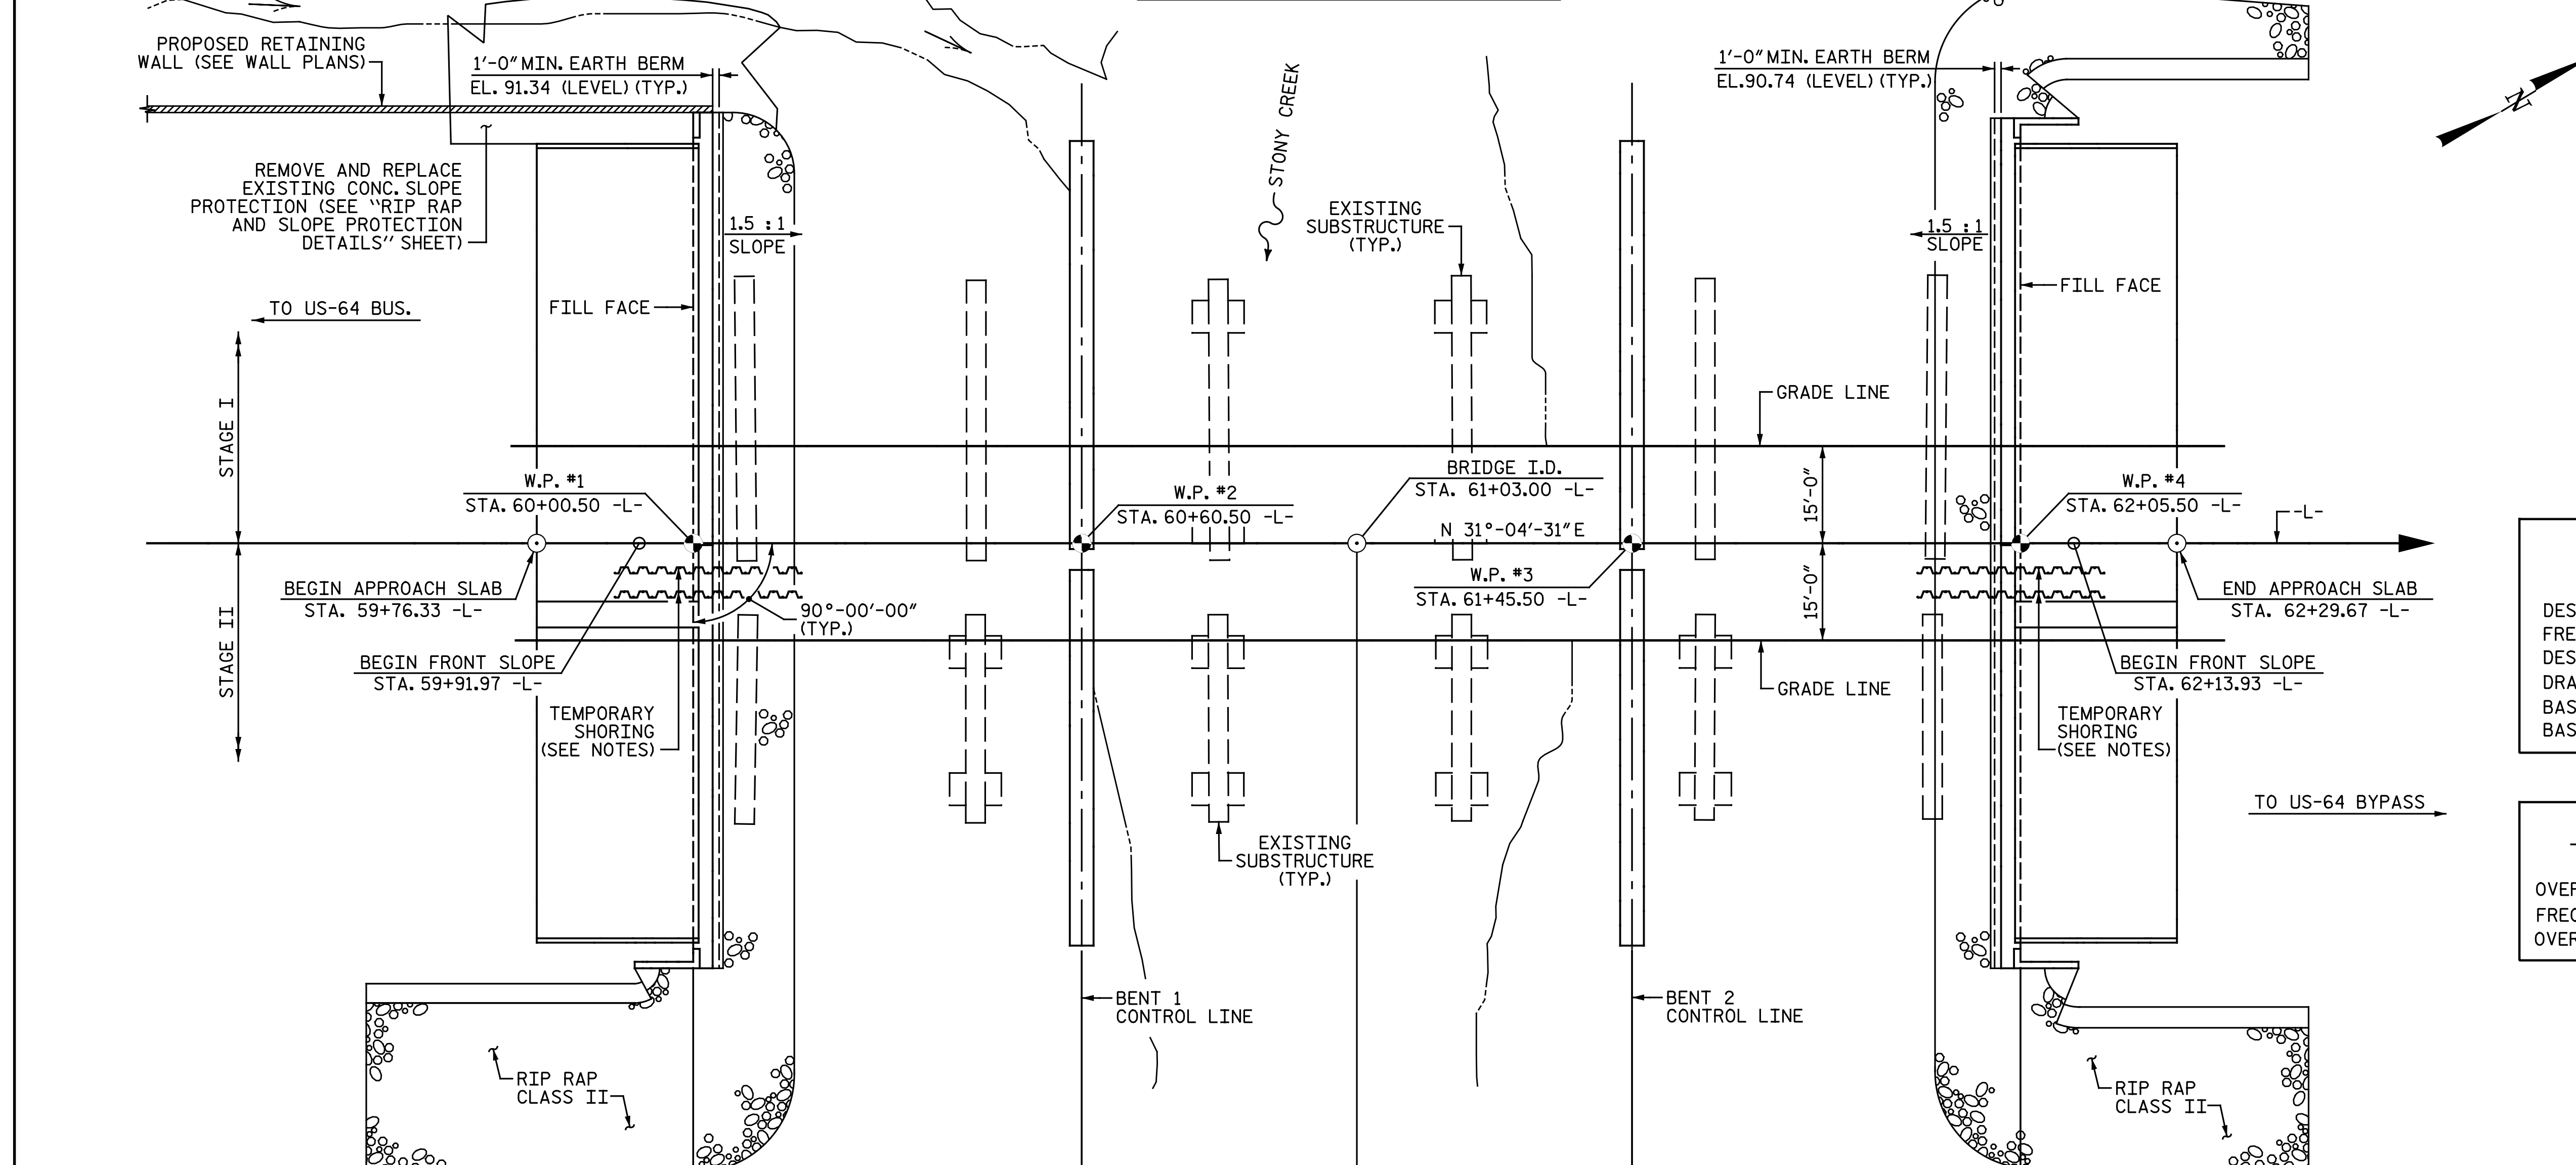


PLAN

(PILES AND DRILLED PIERS NOT SHOWN FOR CLARITY)

I HEREBY CERTIFY THESE PLANS ARE THE AS-BUILT PLANS.

PROJECT NO. U-3330
 NASH COUNTY
 STATION: 61+03.00 -L-
 SHEET 1 OF 5 REPLACES BRIDGE NO. 173 & 175 WITH BRIDGE NO. 175

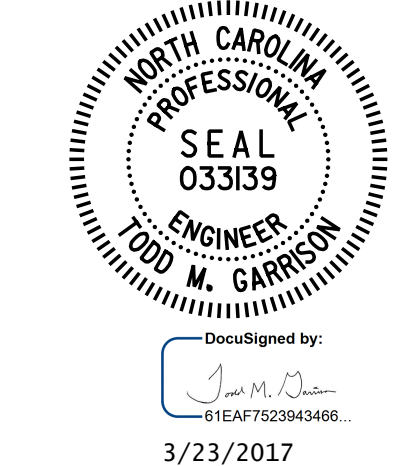

Michael Baker International
 Michael Baker Engineering
 8000 Regency Parkway, Suite 600
 Cary, North Carolina 27518
 NC License No.: F-1084

STATE OF NORTH CAROLINA
 DEPARTMENT OF TRANSPORTATION
 RALEIGH
 GENERAL DRAWING
 FOR BRIDGE OVER STONY CREEK
 ON US-301 BYPASS
 BETWEEN US-64 BUSINESS
 AND US-64 BYPASS

DRAWN BY: M.D.M. / N.B.S. DATE: 9-12-16
 CHECKED BY: J.M. GARRISON DATE: 3-22-17

REVISIONS						SHEET NO.
NO.	BY:	DATE:	NO.	BY:	DATE:	S3-1
1			3			TOTAL SHEETS
2			4			42