


- ① WATER SURFACE EL. 83.30 ON 11-19-13
- ② NORMAL WATER SURFACE EL. 84.40
- ③ HIGH WATER EL. 101.7 ON 09-1999
- ④ BASE DISCHARGE (Q100) EL. 97.07

DENOTES STAGE I TEMPORARY ACCESS (ROCK CAUSEWAY)

DENOTES STAGE II TEMPORARY ACCESS (ROCK CAUSEWAY)

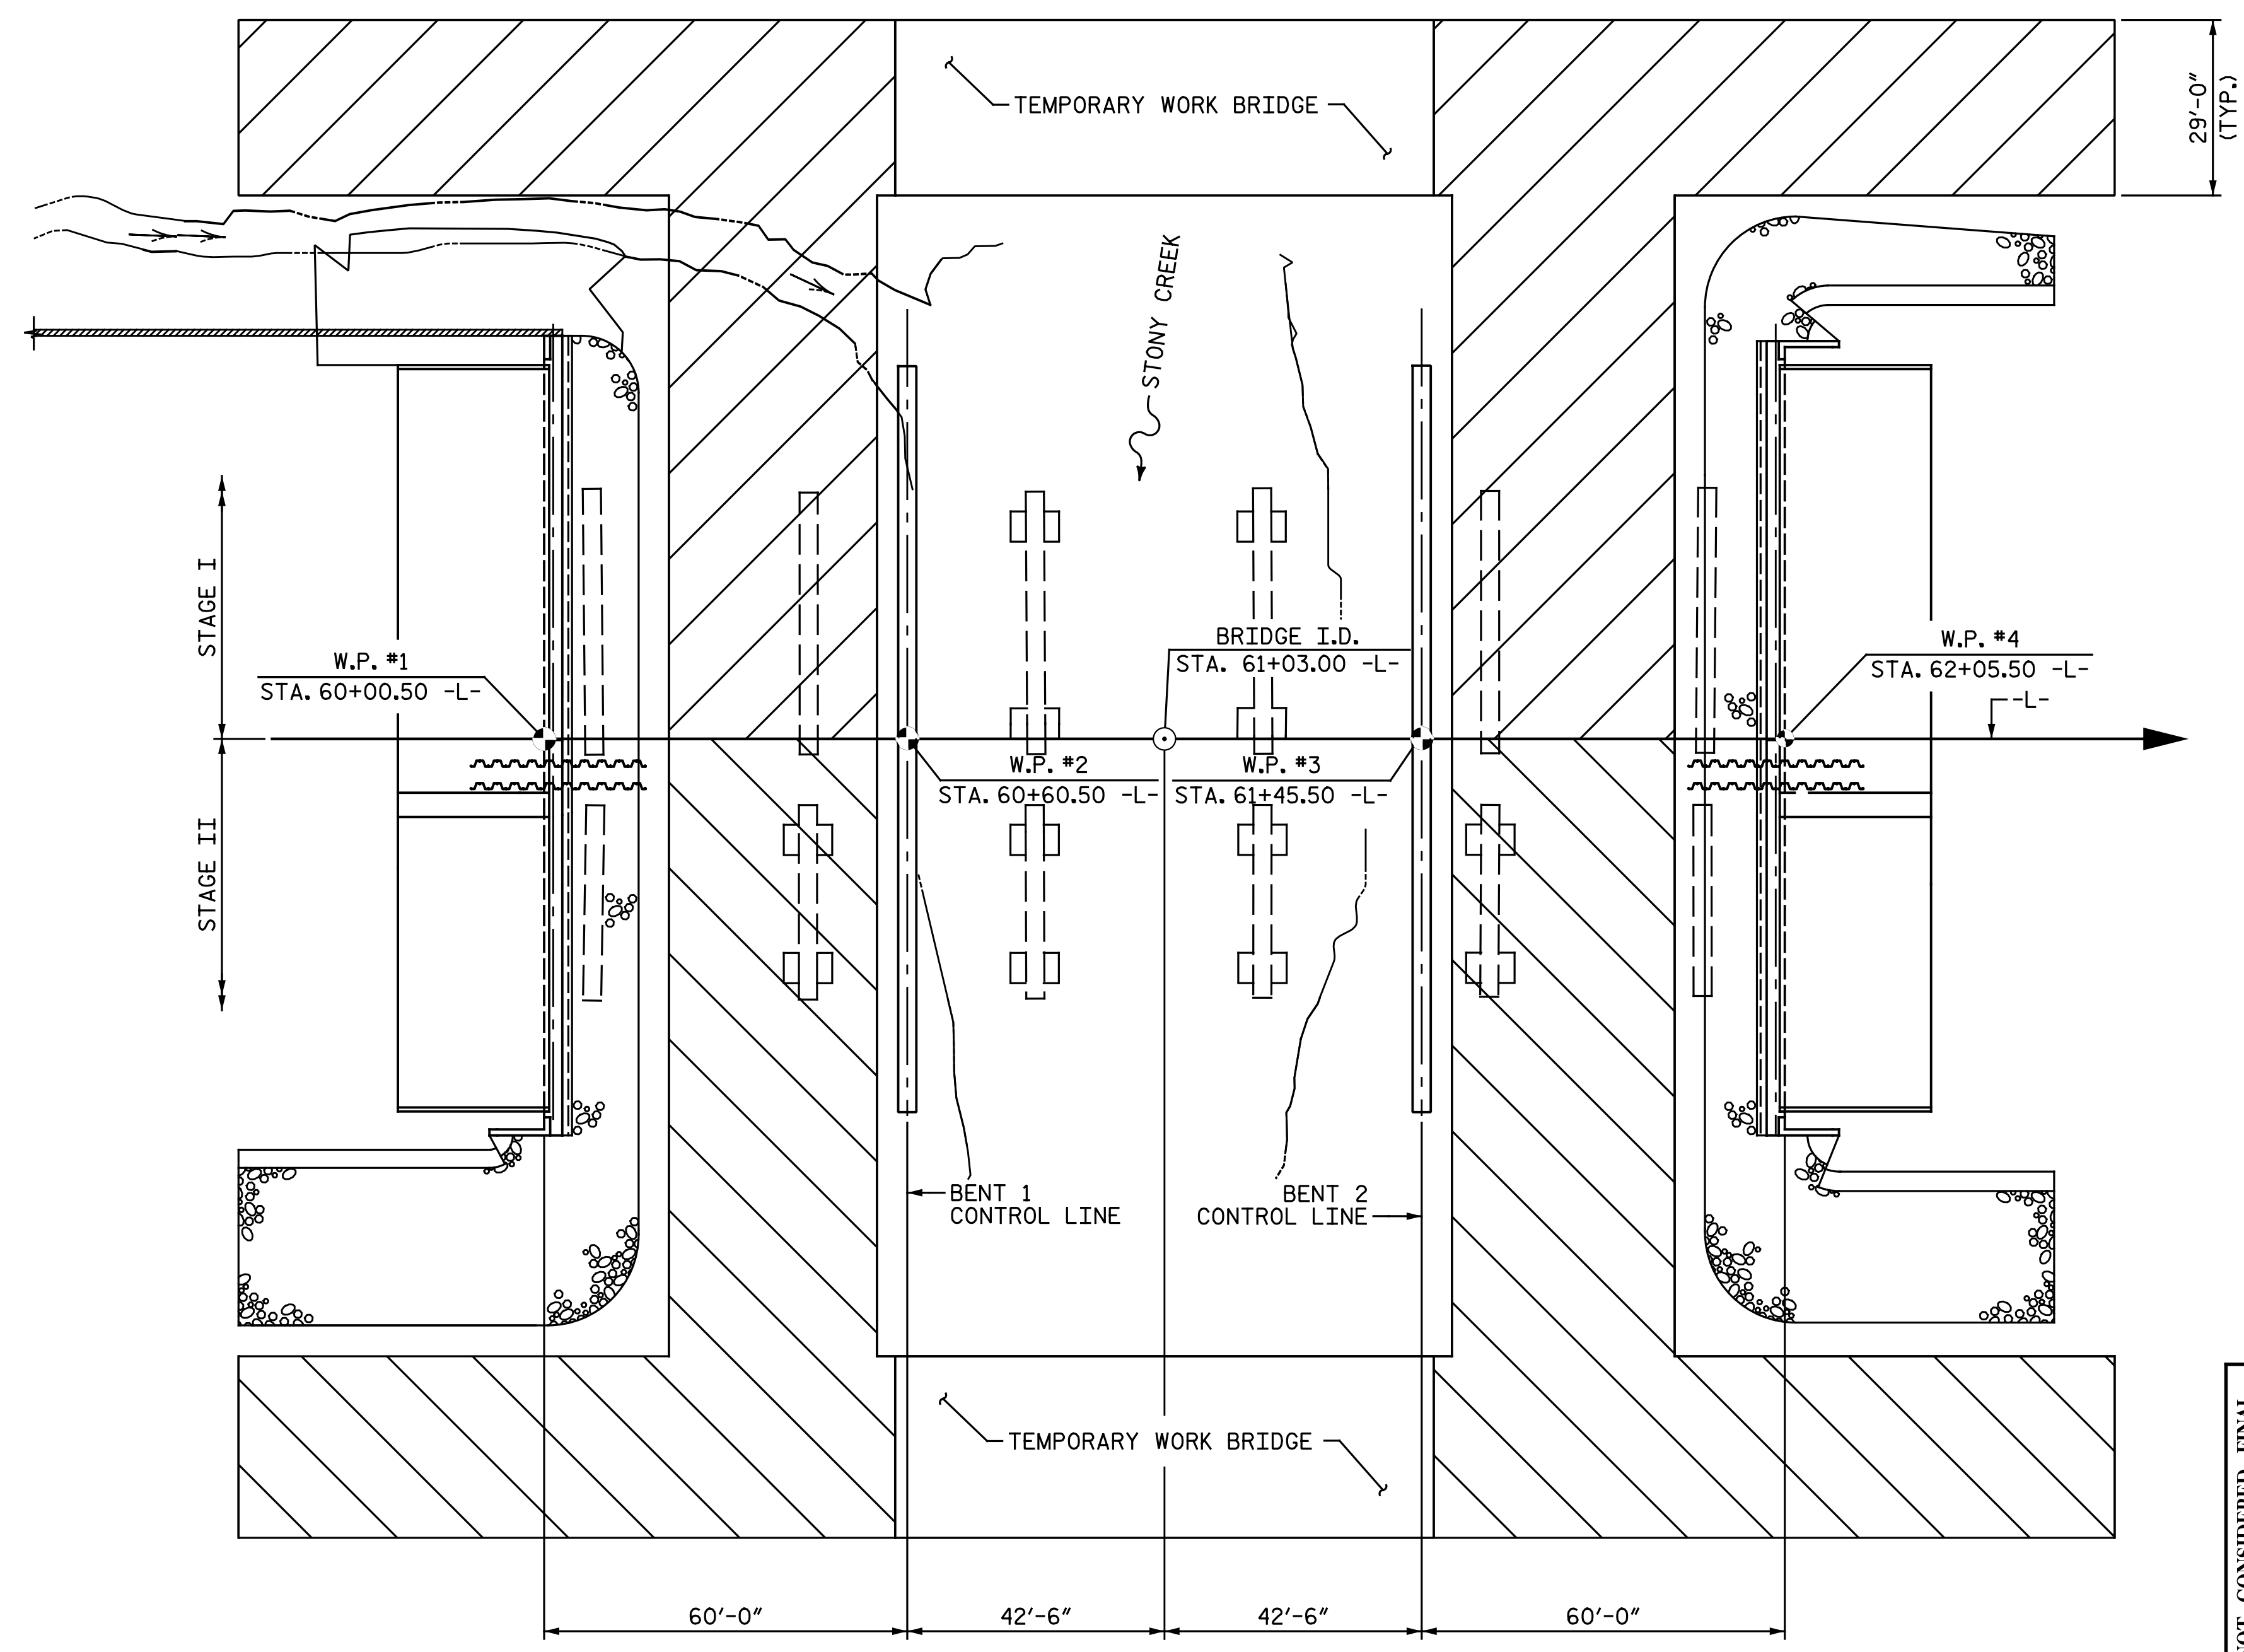

PROJECT NO. U-3330
NASH COUNTY
 STATION: 61+03.00 -L-
 SHEET 2 OF 5

DRAWN BY : M. D. M. / N. B. S. DATE : 10-28-16
 CHECKED BY : I. M. GARRISON DATE : 12-13-16

PLAN

DOCUMENT NOT CONSIDERED FINAL UNLESS ALL SIGNATURES COMPLETED



DocuSigned by:
 Todd M. Garrison
 61EAF7523943466
 2/3/2017

Michael Baker
 INTERNATIONAL

Michael Baker Engineering
 8000 Regency Parkway, Suite 600
 Cary, North Carolina 27518
 NC License No.: F-1084

STATE OF NORTH CAROLINA
 DEPARTMENT OF TRANSPORTATION
 RALEIGH

GENERAL DRAWING
 FOR BRIDGE OVER STONY CREEK
 ON US-301 BYPASS
 BETWEEN US-64 BUSINESS
 AND US-64 BYPASS

REVISIONS						SHEET NO.
NO.	BY:	DATE:	NO.	BY:	DATE:	S3-2
1			3			TOTAL SHEETS
2			4			42