

NOTES:

SEE TRAFFIC CONTROL PLANS FOR LOCATION AND PAY LIMITS OF THE ANCHORED PORTABLE CONCRETE BARRIER.

FOR PHASING AND MAINTENANCE OF TRAFFIC, SEE TRAFFIC CONTROL PLANS.

* SHIFT SOUTHBOUND TRAFFIC ONTO EXISTING RIGHT LANE BRIDGE AND SHIFT NORTHBOUND TRAFFIC ONTO DETOUR BRIDGE. REMOVE EXISTING LEFT LANE BRIDGE AND CONSTRUCT RETAINING WALL AND STAGE I OF THE PROPOSED STRUCTURE.

** SHIFT SOUTHBOUND & NORTHBOUND TRAFFIC ONTO STAGE I OF THE PROPOSED STRUCTURE. REMOVE EXISTING RIGHT LANE BRIDGE & DETOUR BRIDGE AND CONSTRUCT STAGE II OF THE PROPOSED STRUCTURE.

PROJECT NO. U-3330


NASH COUNTY

STATION: 61+03.00 -L-

DRAWN BY : M. D. M. / N. B. S. DATE : 9-22-16

CHECKED BY : I. M. GARRISON DATE : 12-13-16

DOCUMENT NOT CONSIDERED FINAL UNLESS ALL SIGNATURES COMPLETED

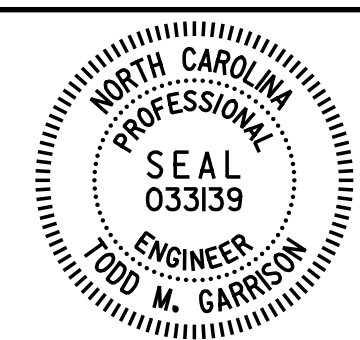

DocuSigned by:
Todd M. Garrison
61EAF7523943466
2/3/2017

Michael Baker
INTERNATIONAL

Michael Baker Engineering
8000 Regency Parkway, Suite 600
Cary, North Carolina 27518
NC License No.: F-1084

STATE OF NORTH CAROLINA
DEPARTMENT OF TRANSPORTATION
RALEIGH

CONSTRUCTION SEQUENCE

REVISIONS						SHEET NO.
NO.	BY:	DATE:	NO.	BY:	DATE:	S3-6
1			3			TOTAL SHEETS
2			4			42