


NOTES:


FOR DETAIL "A", SEE "TYPICAL SECTIONS STAGE I", SHEET 3 OF 4.
 FOR DETAIL "B", SEE "TYPICAL SECTIONS STAGE I", SHEET 3 OF 4.

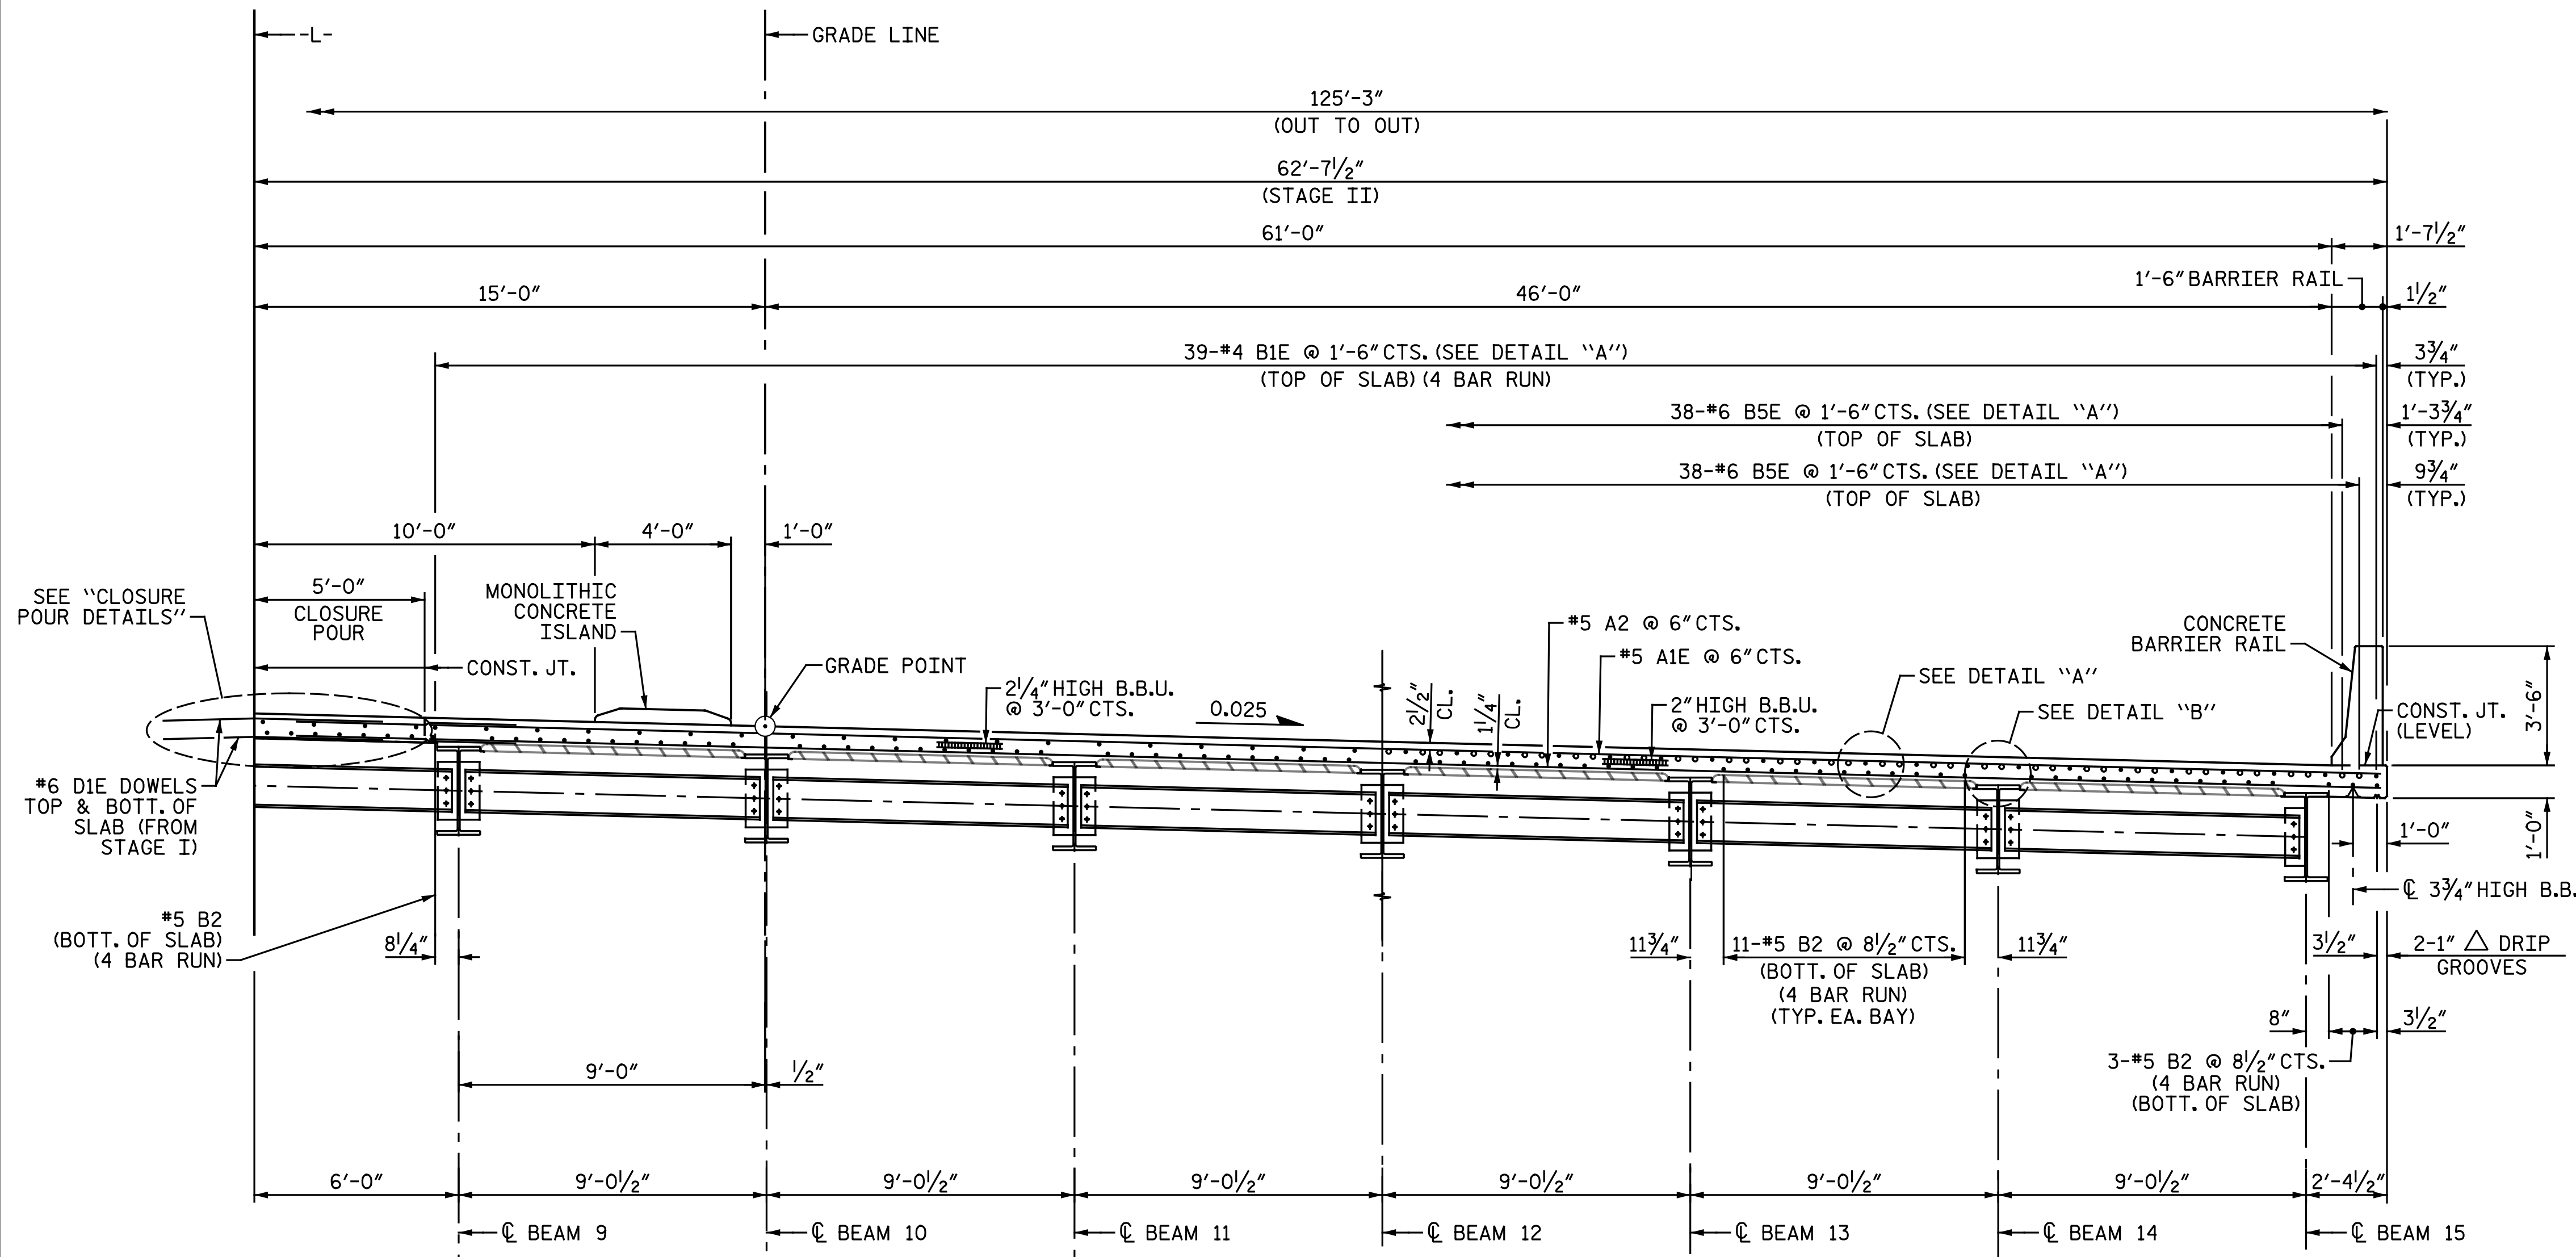

PARTIAL SECTION AT INTERMEDIATE DIAPHRAGM

PARTIAL SECTION AT BENT DIAPHRAGM


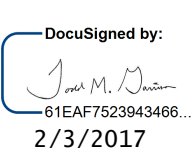
TYPICAL SECTION - STAGE II

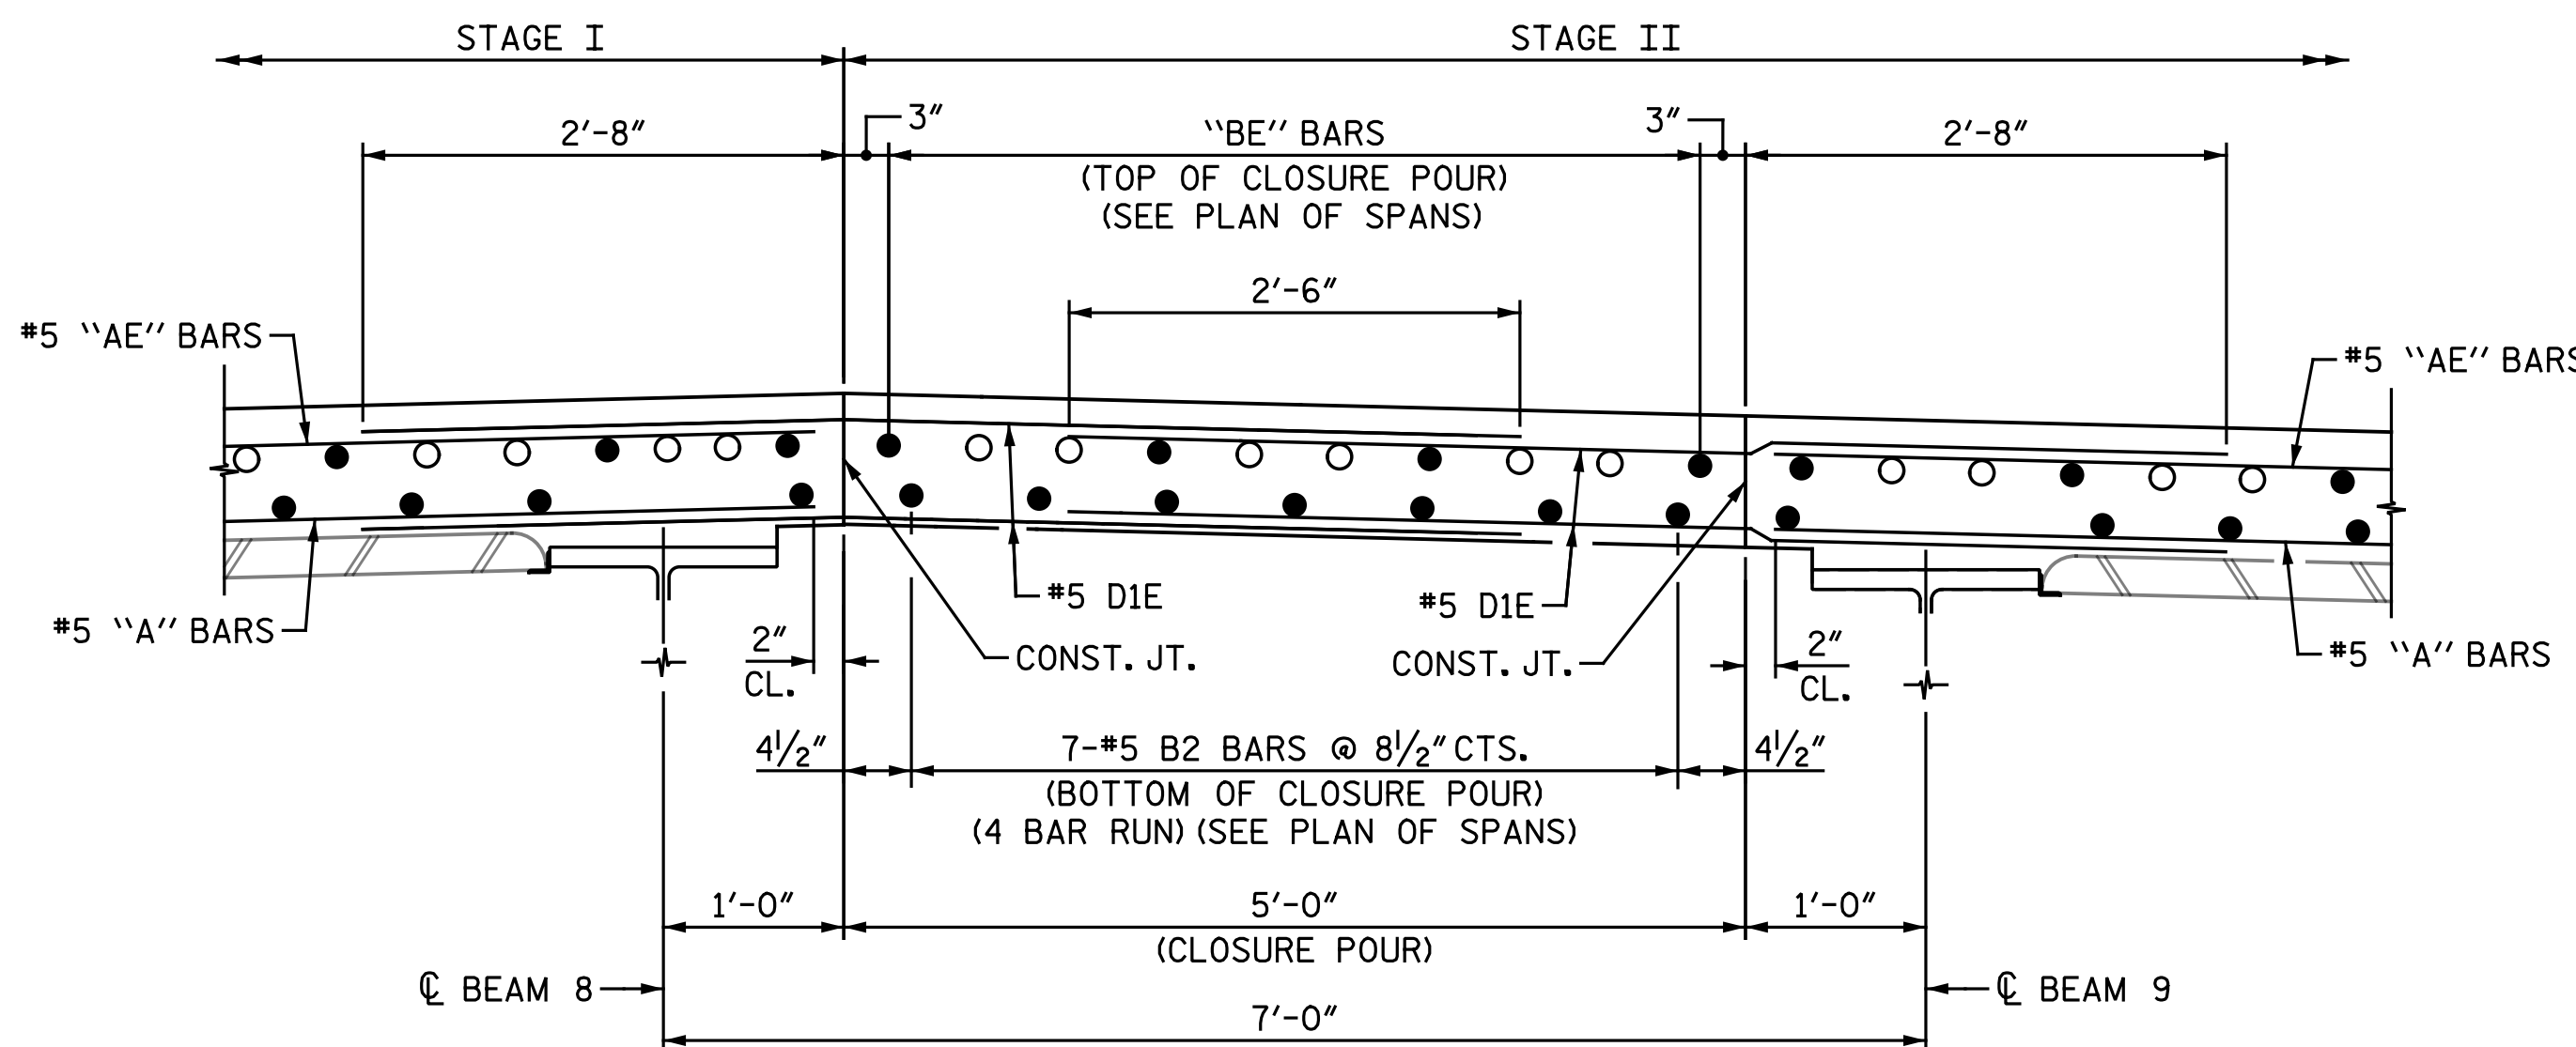

CLOSURE POUR DETAILS

PROJECT NO. U-3330
NASH COUNTY
 STATION: 61+03.00 -L-
 SHEET 4 OF 4

DRAWN BY : C. E. MAYHEW DATE : 12-14-16
 CHECKED BY : J. M. GARRISON DATE : 12-15-16

DOCUMENT NOT CONSIDERED FINAL UNLESS ALL SIGNATURES COMPLETED	 DocuSigned by:  61EAF7523943466... 2/3/2017		STATE OF NORTH CAROLINA DEPARTMENT OF TRANSPORTATION RALEIGH SUPERSTRUCTURE TYPICAL SECTIONS STAGE II		SHEET NO. S3-10 TOTAL SHEETS 42		
	REVISIONS						
	NO.	BY:	DATE:	NO.		BY:	DATE:
	1			3			
2			4				

Michael Baker International
 Michael Baker Engineering
 8000 Regency Parkway, Suite 600
 Cary, North Carolina 27518
 NC License No.: F-1084