


PLAN OF SPANS

PROJECT NO. U-3330
 NASH COUNTY
 STATION: 61+03.00 -L-
 SHEET 1 OF 2



NOTES:
 FOR REINFORCING STEEL IN CONCRETE BARRIER RAIL, SEE "CONCRETE BARRIER RAIL" SHEET.
 FOR DECK POURING SEQUENCE, LOCATION OF TRANSVERSE CONSTRUCTION JOINTS, AND MINIMUM SPLICE LENGTHS, SEE "BILL OF MATERIAL" SHEET.

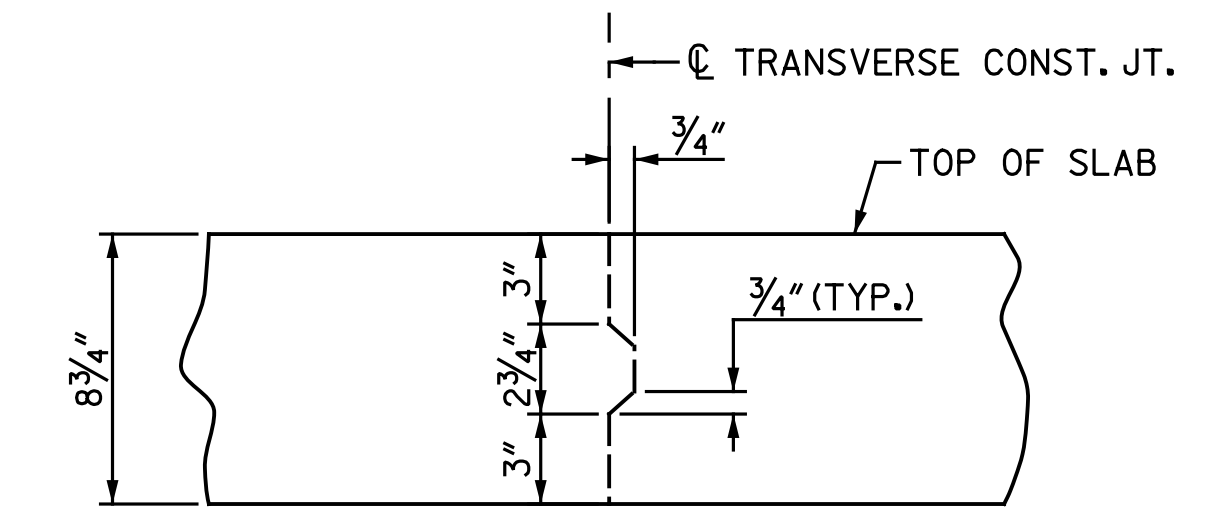

DocuSigned by:
 Todd M. Garrison
 61EAF7523943466
 2/3/2017

Michael Baker International
 Michael Baker Engineering
 8000 Regency Parkway, Suite 600
 Cary, North Carolina 27518
 NC License No.: F-1084

STATE OF NORTH CAROLINA
 DEPARTMENT OF TRANSPORTATION
 RALEIGH
 SUPERSTRUCTURE
 PLAN OF SPANS
 STAGE I

DRAWN BY: M. D. MAYHEW DATE: 11-22-16
 CHECKED BY: J. M. GARRISON DATE: 12-13-16

REVISIONS						SHEET NO.
NO.	BY:	DATE:	NO.	BY:	DATE:	S3-II
1			3			TOTAL SHEETS
2			4			42