


PLAN - ROOF SLAB

PROJECT NO. U-3330  
NASH COUNTY  
 STATION: 113+48.00 -L-

SHEET 4 OF 11

STATE OF NORTH CAROLINA  
 DEPARTMENT OF TRANSPORTATION  
 RALEIGH

DOUBLE 6 FT. X 7 FT.  
 CONCRETE BOX CULVERT  
 60° SKEW

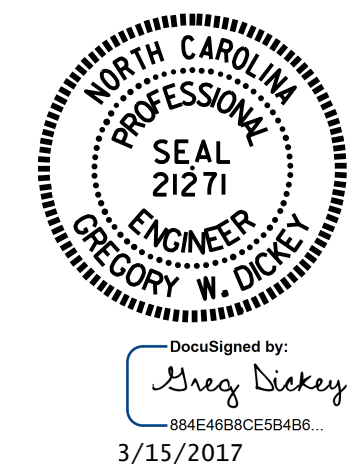

DRAWN BY : A. K. PATEL DATE : 2/7/17  
 CHECKED BY : B. N. BARODAWALA DATE : 2/8/17  
 DESIGN ENGINEER OF RECORD: KRISHNA SEDA DATE : 2/8/17

DOCUMENT NOT CONSIDERED  
 FINAL UNLESS ALL  
 SIGNATURES COMPLETED

REVISIONS						SHEET NO.	
NO.	BY:	DATE:	NO.	BY:	DATE:	C-4	
1			3			TOTAL SHEETS	
2			4			11	