


PLAN - FLOOR SLAB

PROJECT NO. U-3330
NASH COUNTY
 STATION: 113+48.00 -L-

SHEET 5 OF 11

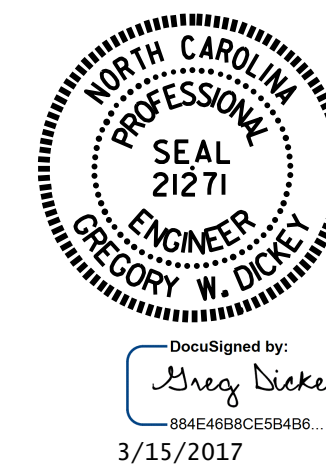

STATE OF NORTH CAROLINA
 DEPARTMENT OF TRANSPORTATION
 RALEIGH
 DOUBLE 6 FT. X 7 FT.
 CONCRETE BOX CULVERT
 60° SKEW

DRAWN BY : A. K. PATEL DATE : 2/7/17
 CHECKED BY : B. N. BARODAWALA DATE : 2/8/17
 DESIGN ENGINEER OF RECORD: KRISHNA SEDA DATE : 2/8/17

DOCUMENT NOT CONSIDERED
 FINAL UNLESS ALL
 SIGNATURES COMPLETED

REVISIONS						SHEET NO.
NO.	BY:	DATE:	NO.	BY:	DATE:	C-5
1			3			TOTAL SHEETS
2			4			11