


SIGN NUMBER: 301,304 TYPE: D QUANTITY: 2 SIGN WIDTH: 4'-0" HEIGHT: 2'-0" TOTAL AREA: 8.0 Sq.Ft. BORDER TYPE: FLUSH RECESS: 0" WIDTH: 0.75" RADII: 3" NO. Z BARS: LENGTH:	BACKG COLOR: Green COPY COLOR: White SYMBOL X Y WID HT MAT'L: 0.125" (3.2 mm) ALUMINUM	DESIGN BY: A. Kidd PROJECT ID: B-4830 CHECKED BY: R. Roach LOCATION: NC 97 Jun 29, 2015 DIV: 5
---	---	---

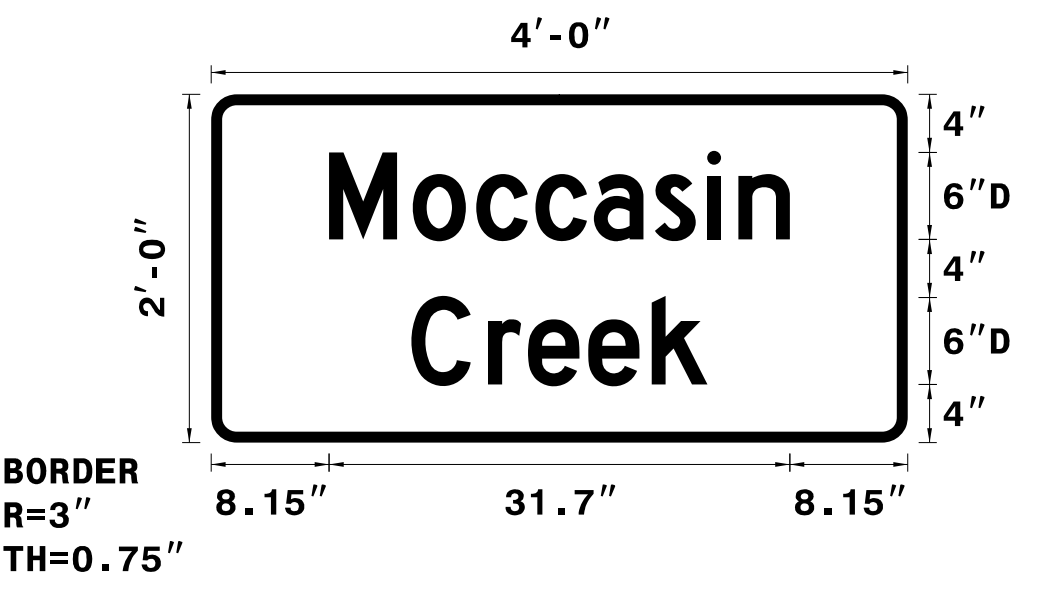

Spacing Factor is 1 unless specified otherwise


LETTER POSITIONS

Letter spacings are to start of next letter

	M	o	c	c	a	s	i	n	Series/Size		
	8.1	5.8	4.4	4.1	4	4.2	3.6	2.2	3.5	8.1	D 2000
											31.7
	C	r	e	e	k						D 2000
	13.8	5.3	2.8	4.1	4.4	3.8	13.8				20.4

FILENAME: Guidsign_English NORTH CAROLINA D.O.T. SIGN DETAIL

SIGN NUMBER: 303 TYPE: D QUANTITY: 1 SIGN WIDTH: 5'-6" HEIGHT: 3'-6" TOTAL AREA: 19.3 Sq.Ft. BORDER TYPE: FLUSH RECESS: 0" WIDTH: 0.75" RADII: 3" NO. Z BARS: LENGTH:	BACKG COLOR: Green / Green COPY COLOR: White SYMBOL X Y WID HT MAT'L: 0.125" (3.2 mm) ALUMINUM	DESIGN BY: A. Kidd PROJECT ID: B-4830 CHECKED BY: R. Roach LOCATION: NC 97 Jun 29, 2015 DIV: 5
--	---	---

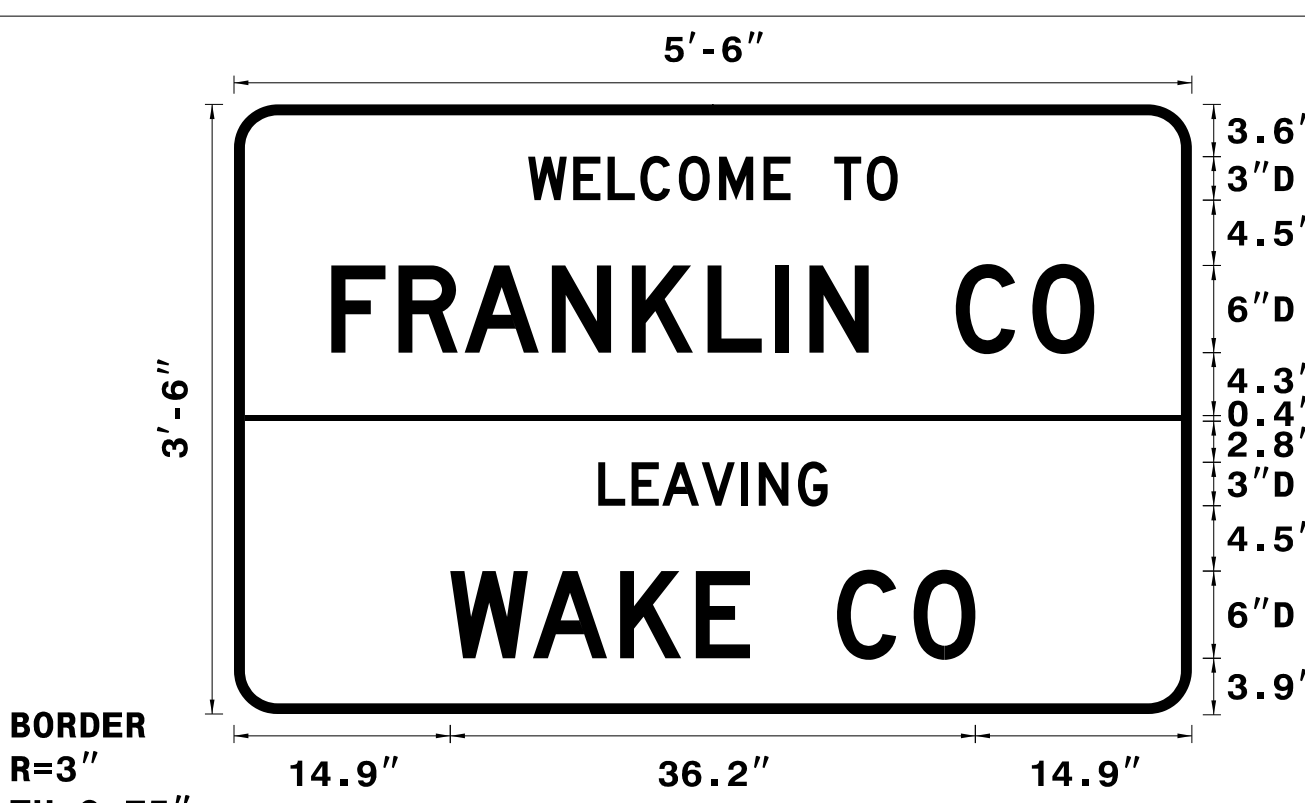

Spacing Factor is 1 unless specified otherwise


LETTER POSITIONS

Letter spacings are to start of next letter

	W	E	L	C	O	M	E	T	O	Series/Size				
	20.3	3.1	2.4	2.3	2.6	2.8	3.1	1.9	3	2.3	2.1	20.3	D 2000	
													25.5	
	F	R	A	N	K	L	I	N	C	O			D 2000	
	6.7	4.6	4.6	6	5.5	5.2	4.6	2.4	4.1	6	5.3	4.3	6.7	52.6
	L	E	A	V	I	N	G						D 2000	
	25.1	2.3	2.1	2.7	2.7	1.2	2.7	2	25.1				15.8	
	W	A	K	E	C	O							D 2000	
	14.9	5.7	6	5.2	3.7	6	5.3	4.3	14.9				36.2	

FILENAME: Guidsign_English NORTH CAROLINA D.O.T. SIGN DETAIL

SIGN NUMBER: 302 TYPE: D QUANTITY: 1 SIGN WIDTH: 5'-6" HEIGHT: 3'-6" TOTAL AREA: 19.3 Sq.Ft. BORDER TYPE: FLUSH RECESS: 0" WIDTH: 0.75" RADII: 3" NO. Z BARS: LENGTH:	BACKG COLOR: Green / Green COPY COLOR: White SYMBOL X Y WID HT MAT'L: 0.125" (3.2 mm) ALUMINUM	DESIGN BY: A. Kidd PROJECT ID: B-4830 CHECKED BY: R. Roach LOCATION: NC 97 Jun 29, 2015 DIV: 5
--	---	---

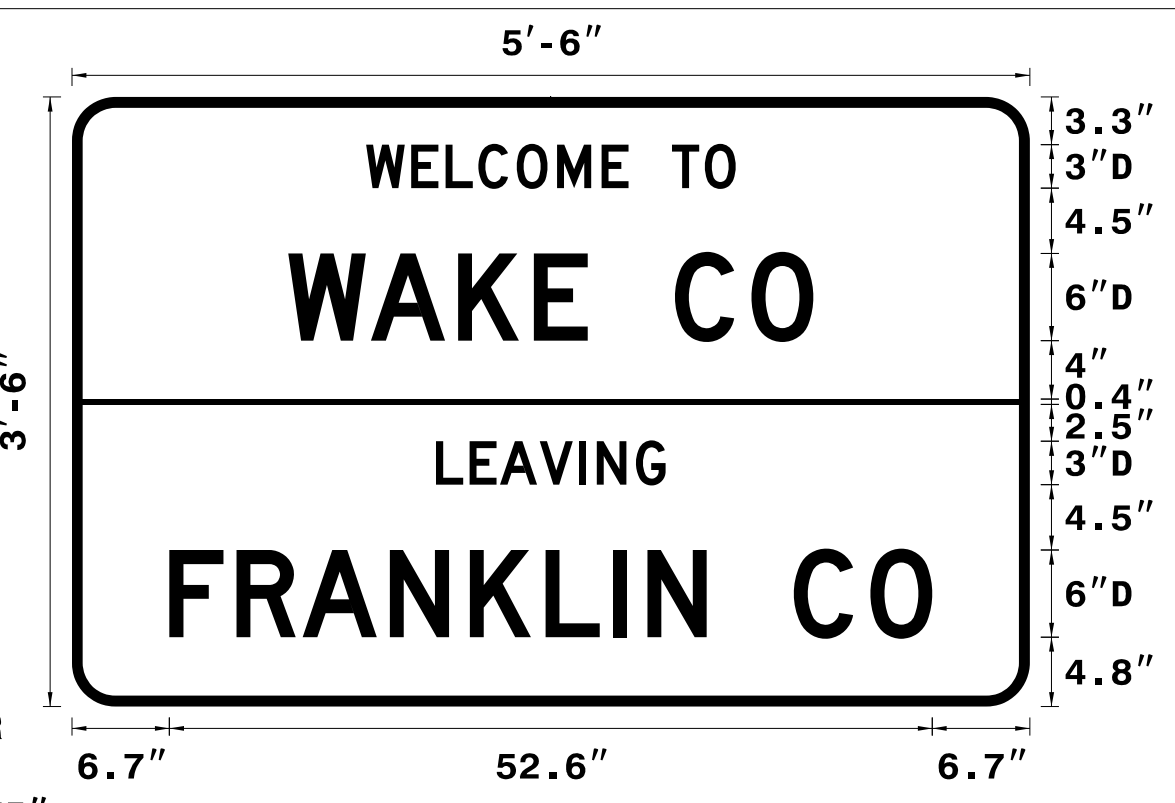

Spacing Factor is 1 unless specified otherwise

LETTER POSITIONS

Letter spacings are to start of next letter

	W	E	L	C	O	M	E	T	O	Series/Size				
	20.3	3.1	2.4	2.3	2.6	2.8	3.1	1.9	3	2.3	2.1	20.3	D 2000	
													25.5	
	W	A	K	E	C	O							D 2000	
	14.9	5.7	6	5.2	3.7	6	5.3	4.3	14.9				36.2	
	L	E	A	V	I	N	G						D 2000	
	25.1	2.3	2.1	2.7	2.7	1.2	2.7	2	25.1				15.8	
	F	R	A	N	K	L	I	N	C	O			D 2000	
	6.7	4.6	4.6	6	5.5	5.2	4.6	2.4	4.1	6	5.3	4.3	6.7	52.6

FILENAME: Guidsign_English NORTH CAROLINA D.O.T. SIGN DETAIL

6/28/2016 P:\TIP\Projects-B\B4830-Traffic\Signing\CADD\Signing Layout Plans\B-4830_seed.dgn

TYPE "D" SIGNS