
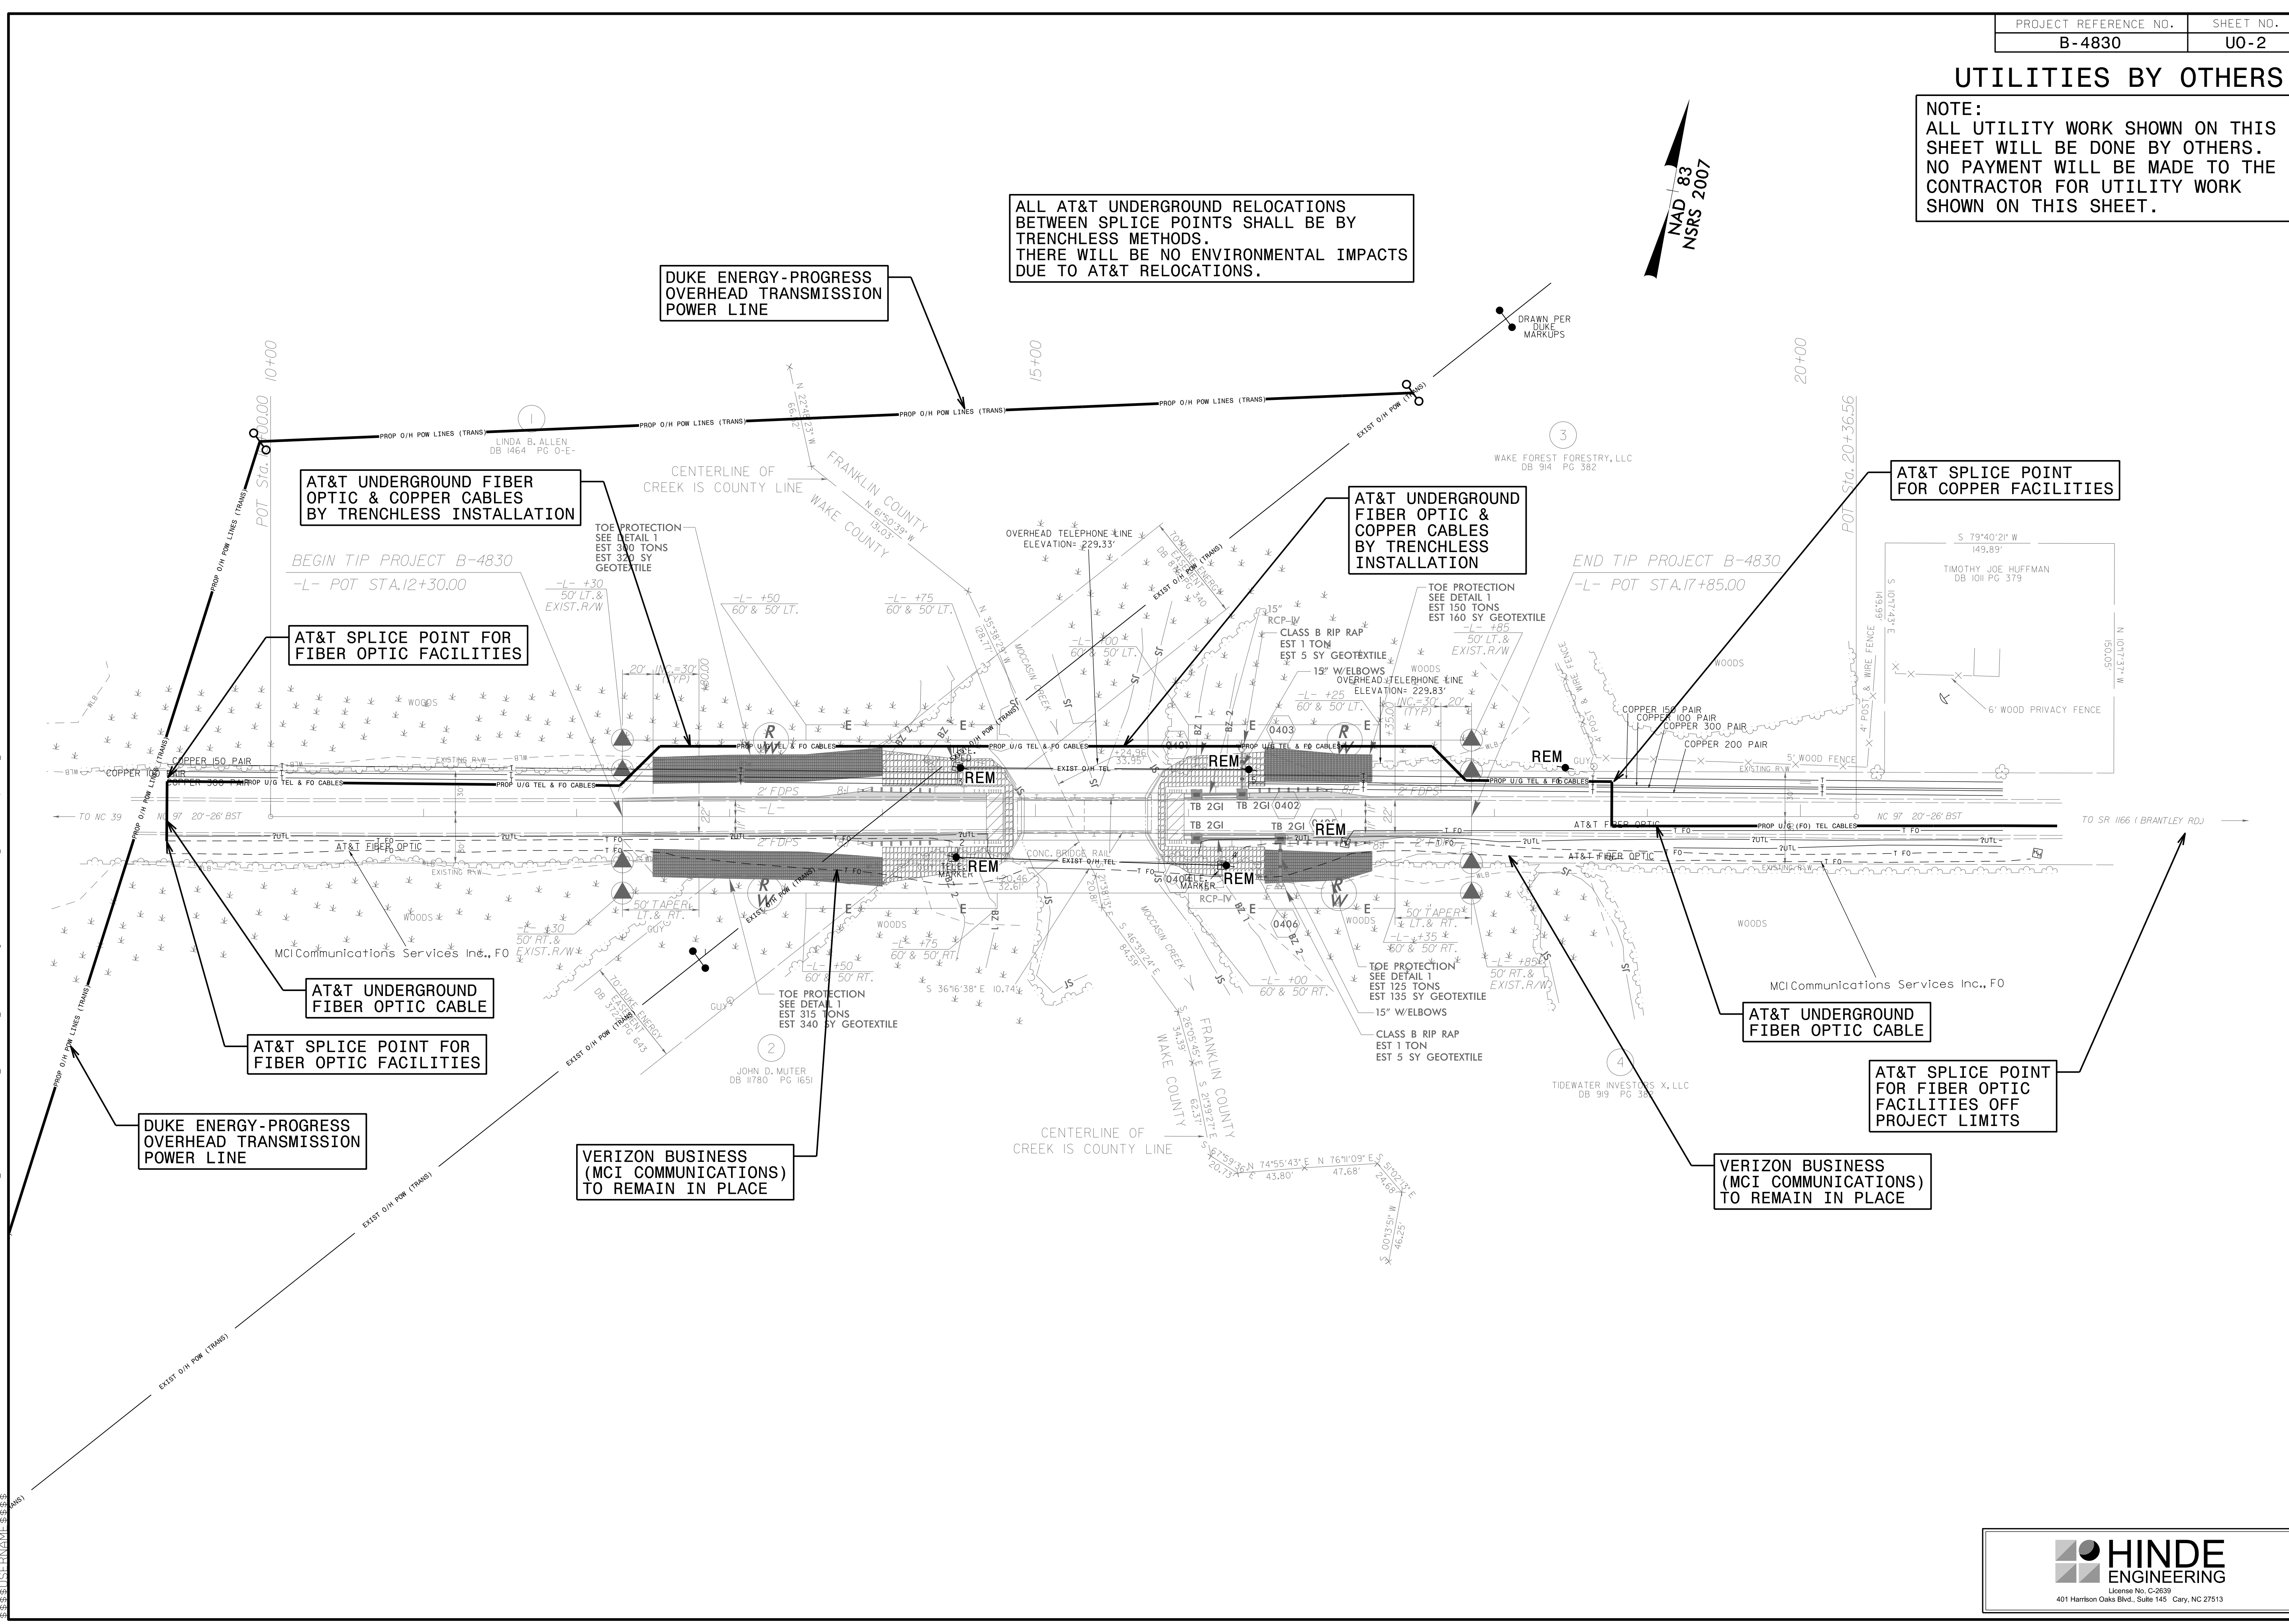


### UTILITIES BY OTHERS

NOTE:  
ALL UTILITY WORK SHOWN ON THIS SHEET WILL BE DONE BY OTHERS. NO PAYMENT WILL BE MADE TO THE CONTRACTOR FOR UTILITY WORK SHOWN ON THIS SHEET.

ALL AT&T UNDERGROUND RELOCATIONS BETWEEN SPICE POINTS SHALL BE BY TRENCHLESS METHODS. THERE WILL BE NO ENVIRONMENTAL IMPACTS DUE TO AT&T RELOCATIONS.

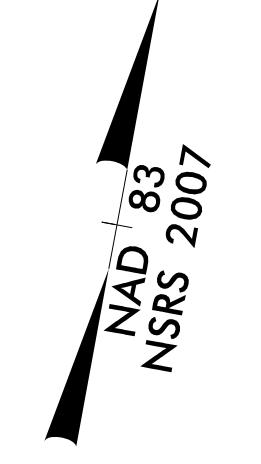

2:1 JAN-2017 09:40 PROJECTS\2016\A2016802.00\_NCDOT\_B-4830\Design\Utilities\Engineering\UB01\Proj\B4830\_U0-2\_psh.dgn  
 3:38:58