
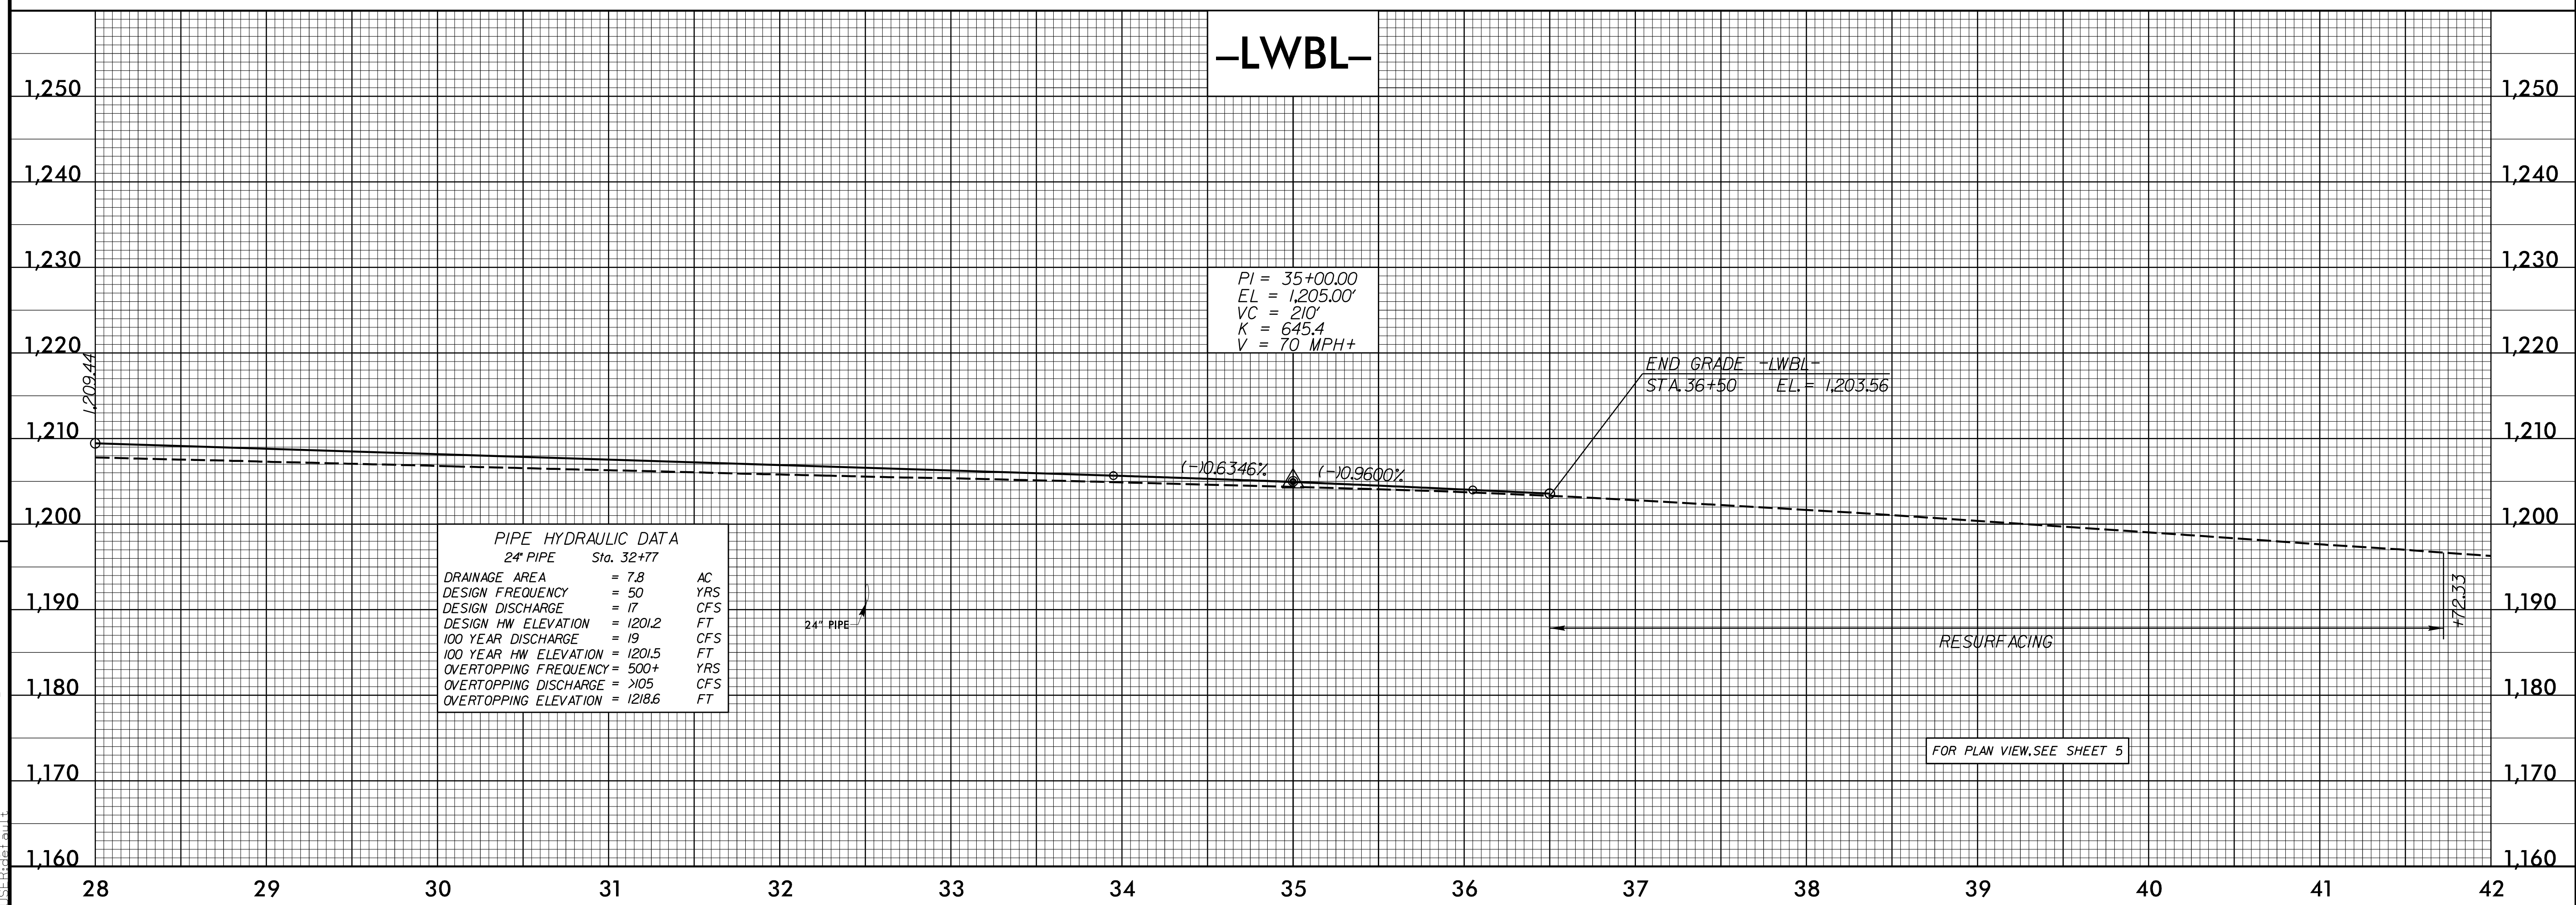


DOCUMENT NOT CONSIDERED FINAL
UNLESS ALL SIGNATURES COMPLETED

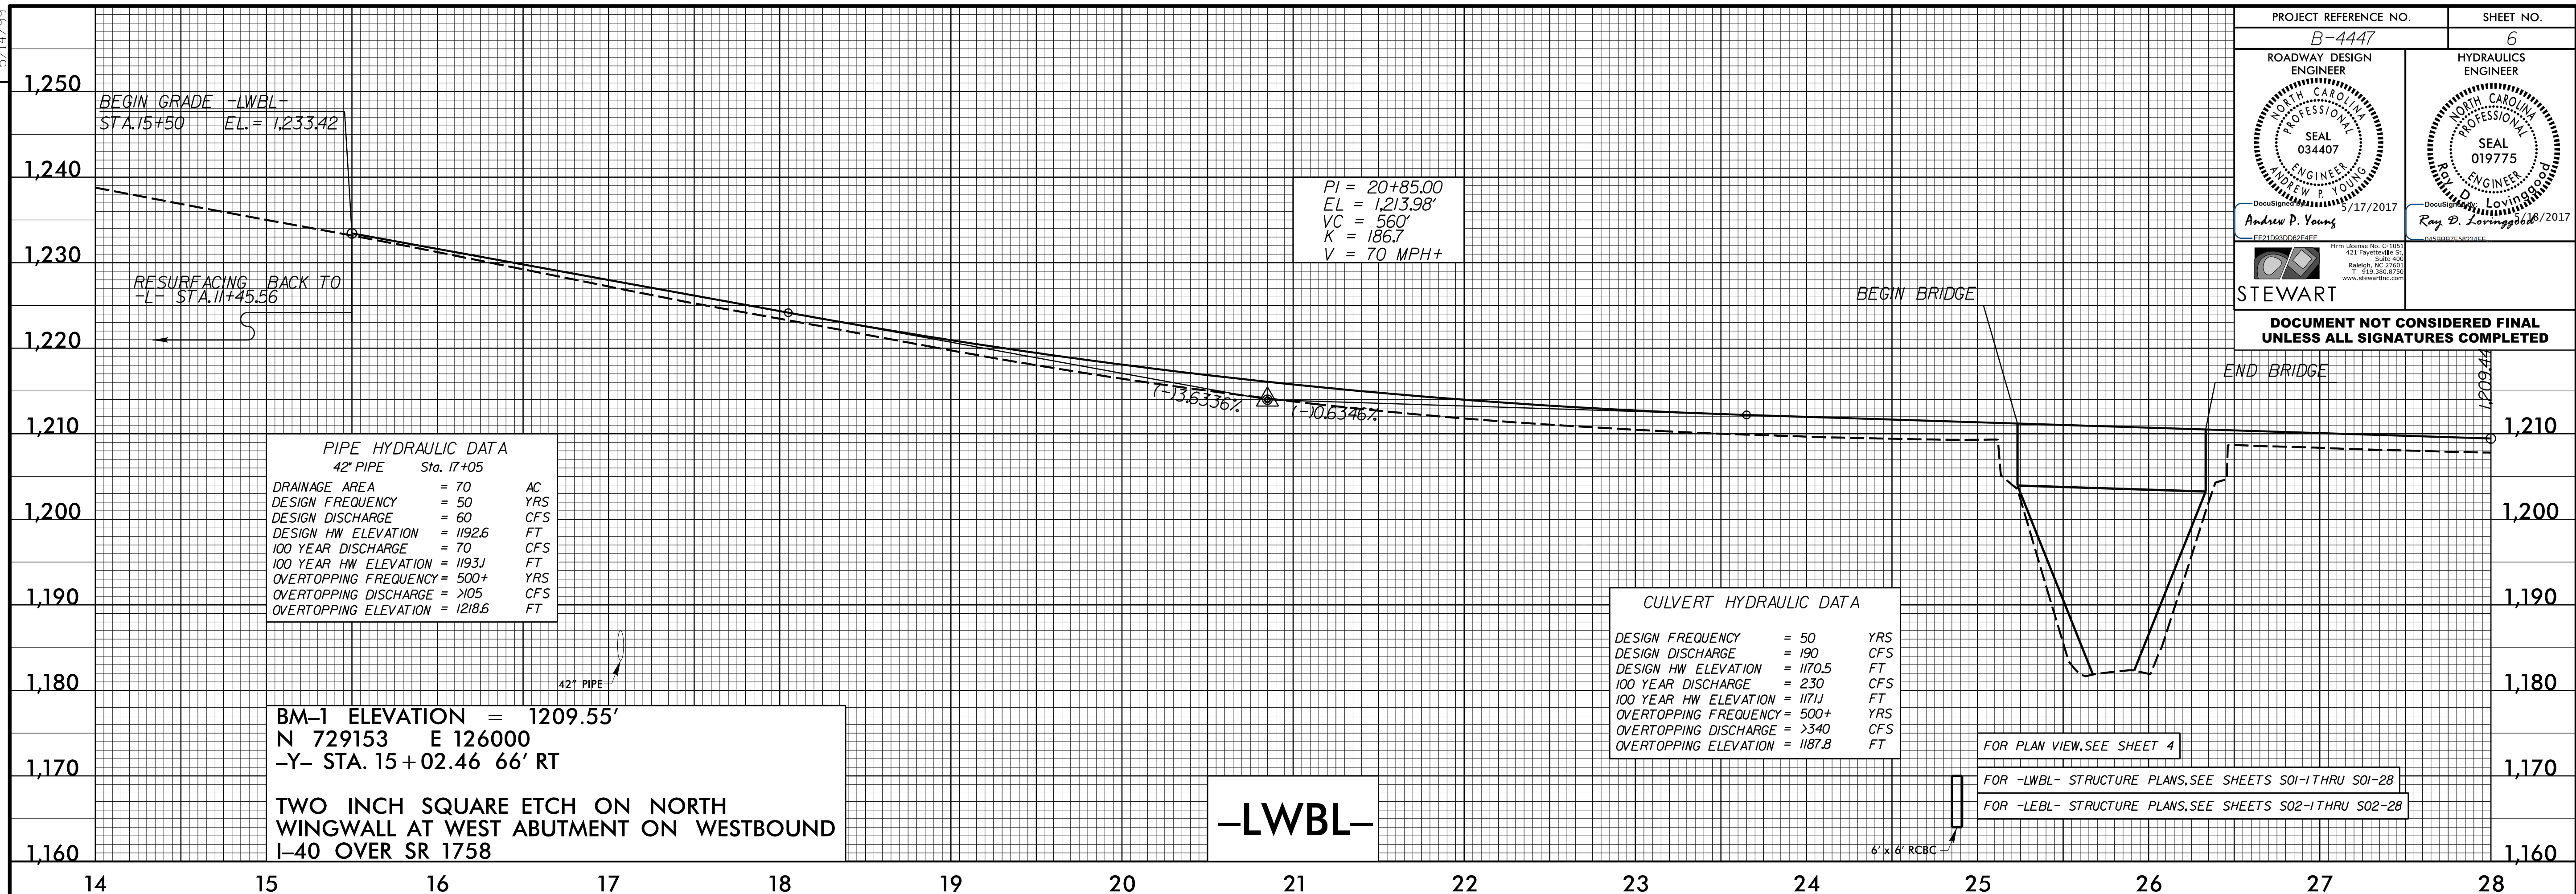

REVISIONS

5/14/19

5/17/2017 B4447_Pdu_e1_06.dgn
 I:\STEWART\PROJECTS\B4447\