
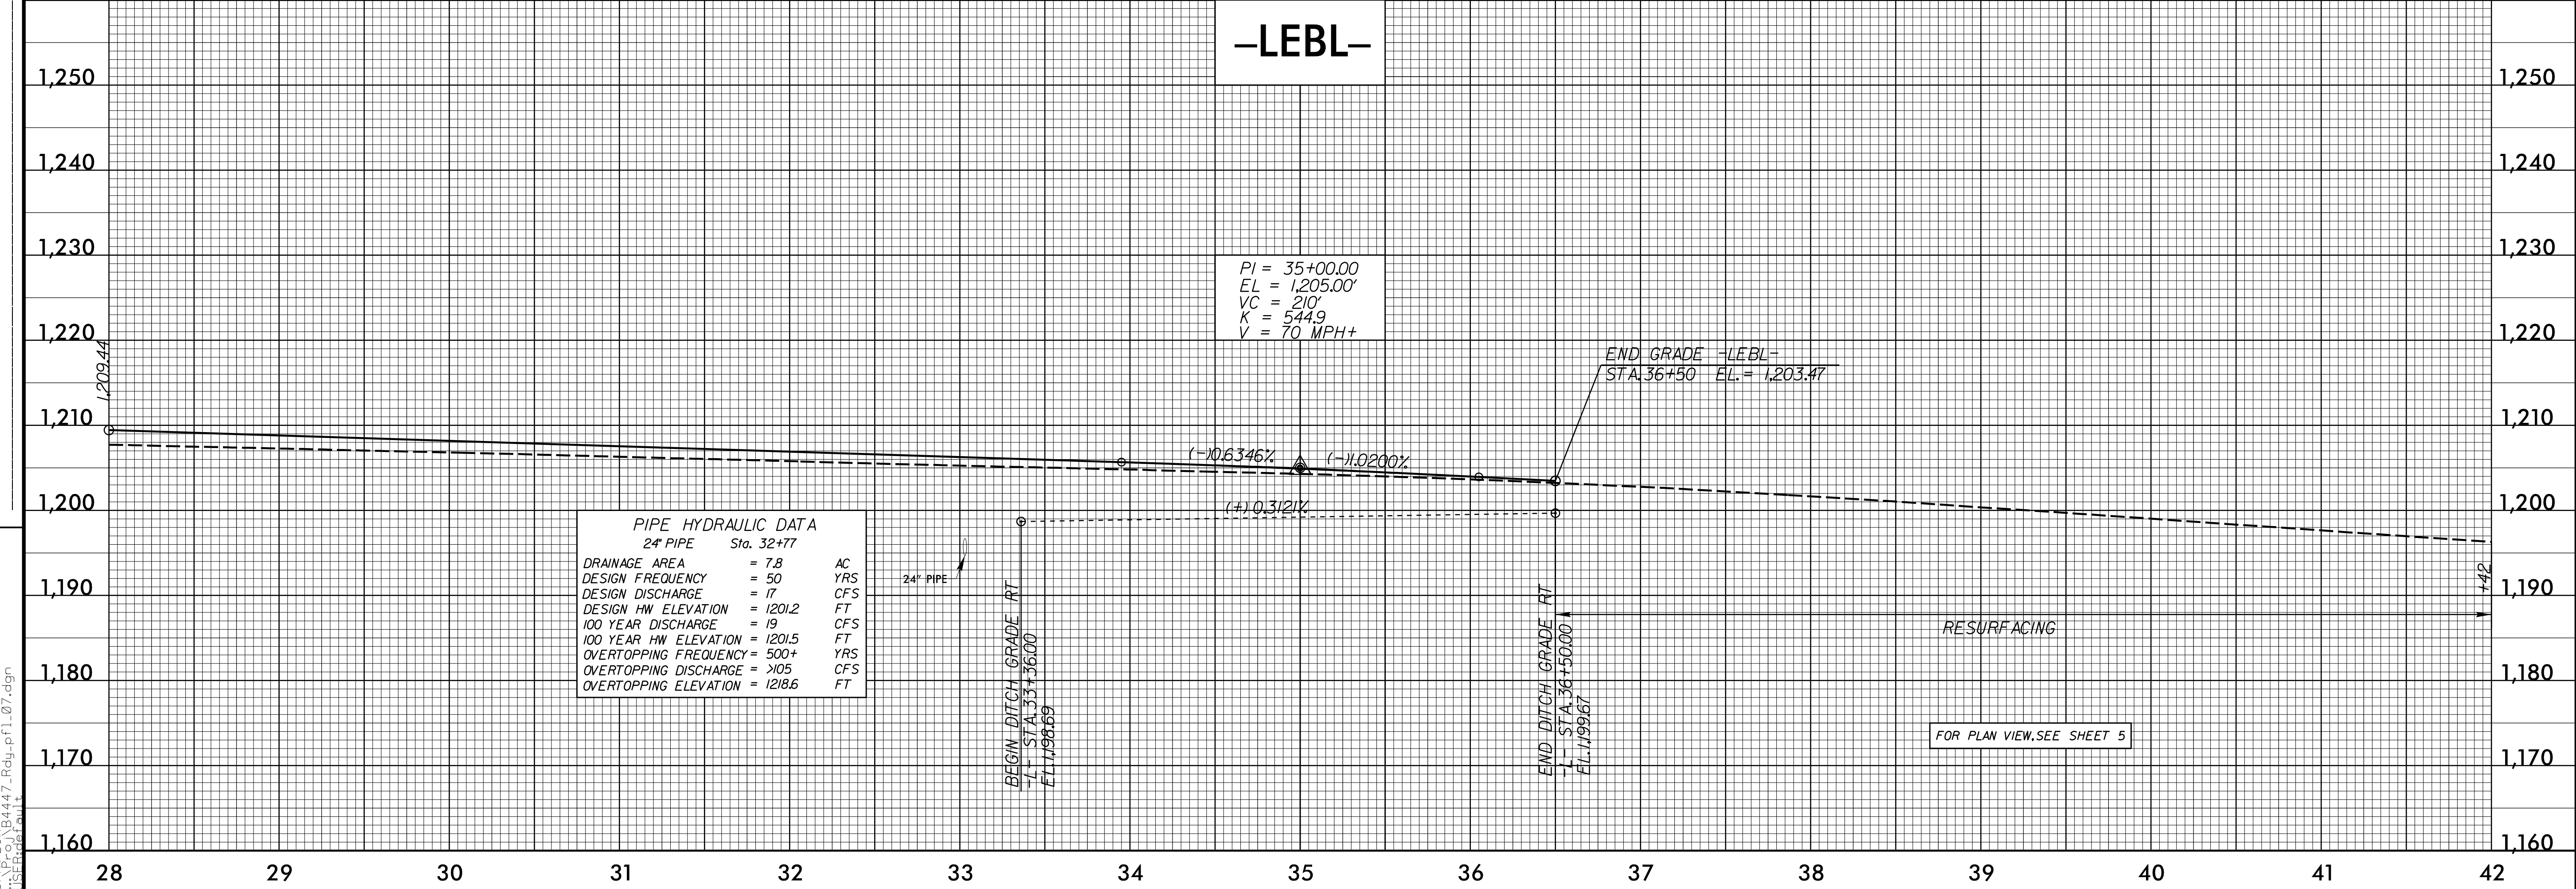


STEWART
DOCUMENT NOT CONSIDERED FINAL
UNLESS ALL SIGNATURES COMPLETED

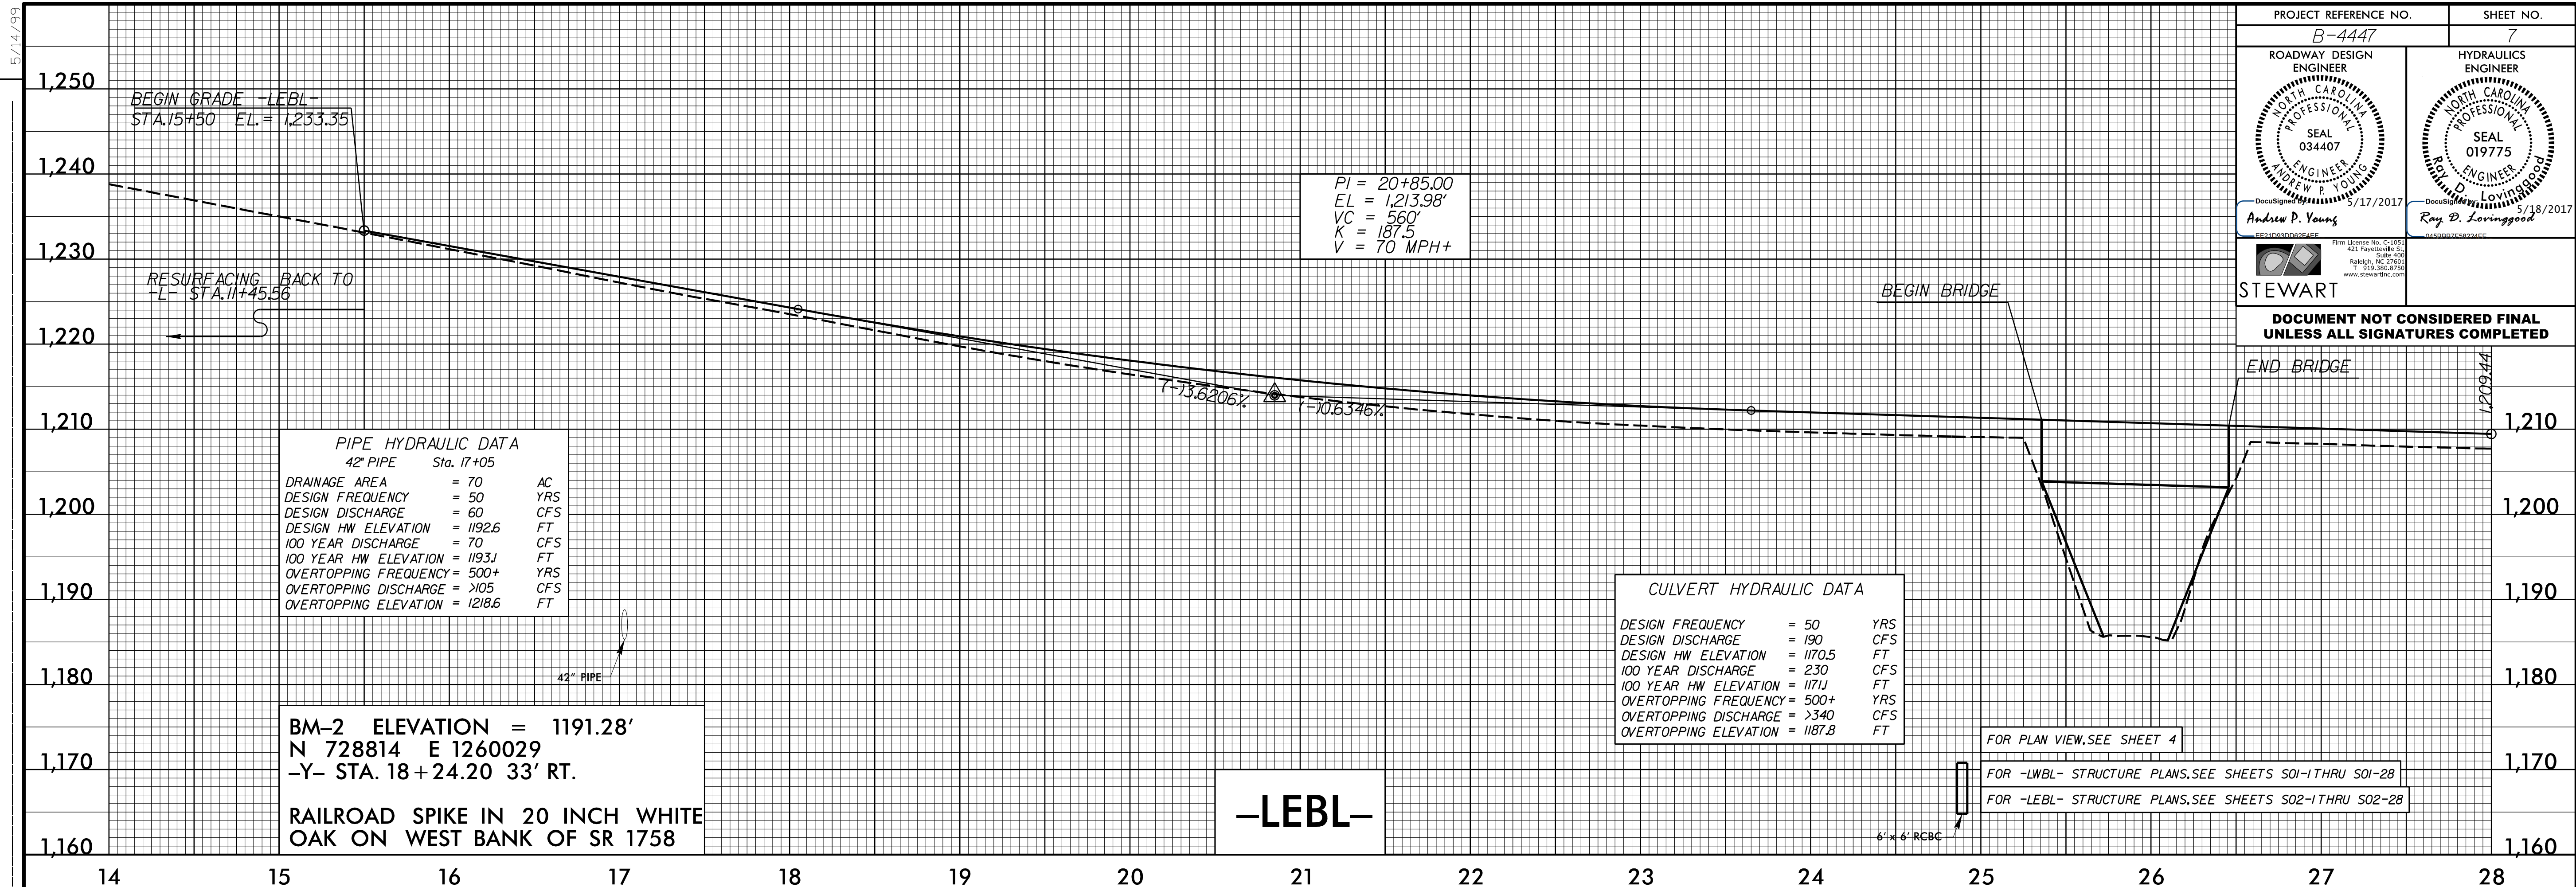

REVISIONS

5/14/19

5/17/2017 B4447_Rdy_e1_07.dgn
USER:rdy