
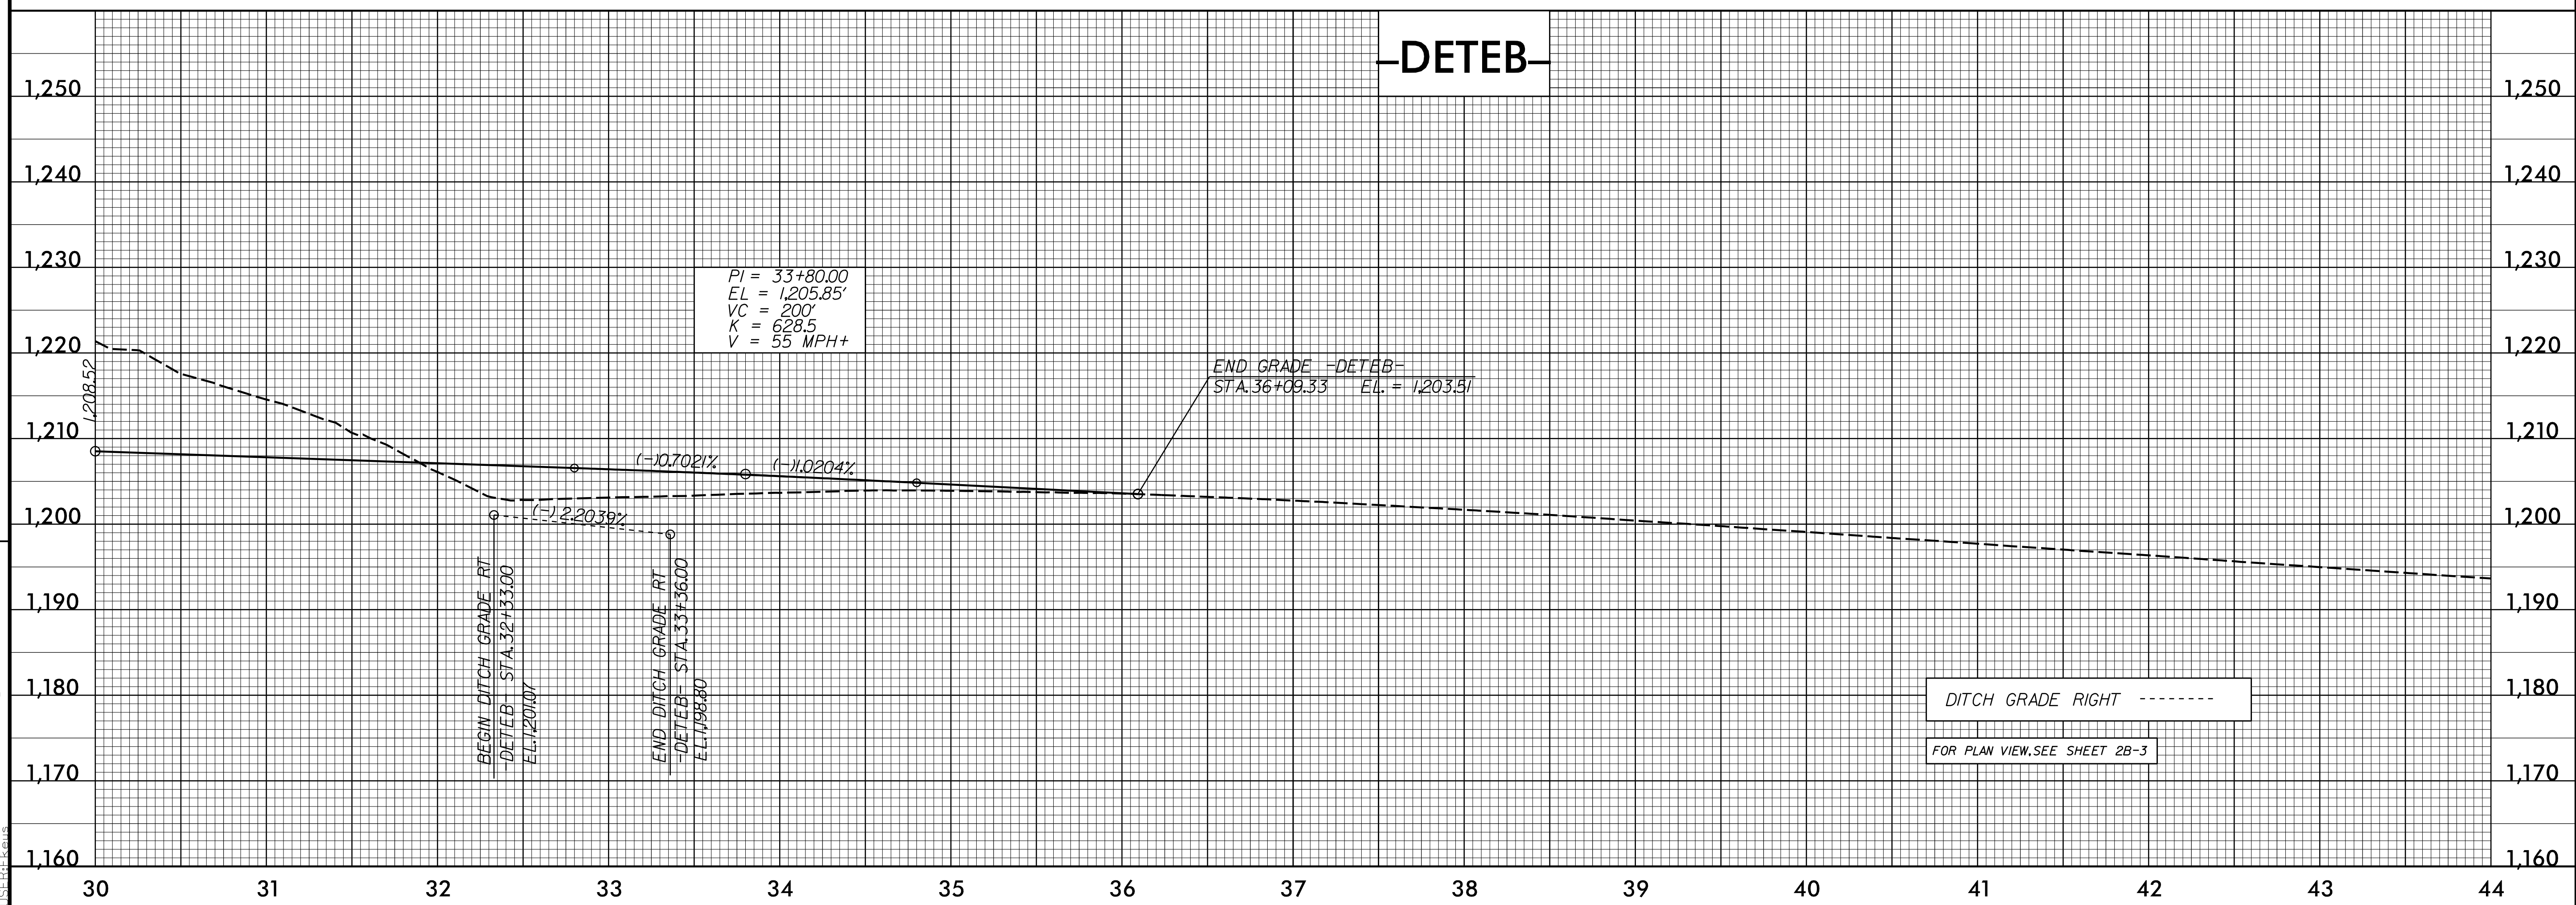


5/14/99

PROJECT REFERENCE NO. B-4447	SHEET NO. 8
ROADWAY DESIGN ENGINEER ANDREW P. YOUNG SEAL 034407 5/17/2017	HYDRAULICS ENGINEER RAY D. LOVINGGOOD SEAL 019775 5/18/2017

STEWART

DOCUMENT NOT CONSIDERED FINAL  
UNLESS ALL SIGNATURES COMPLETED

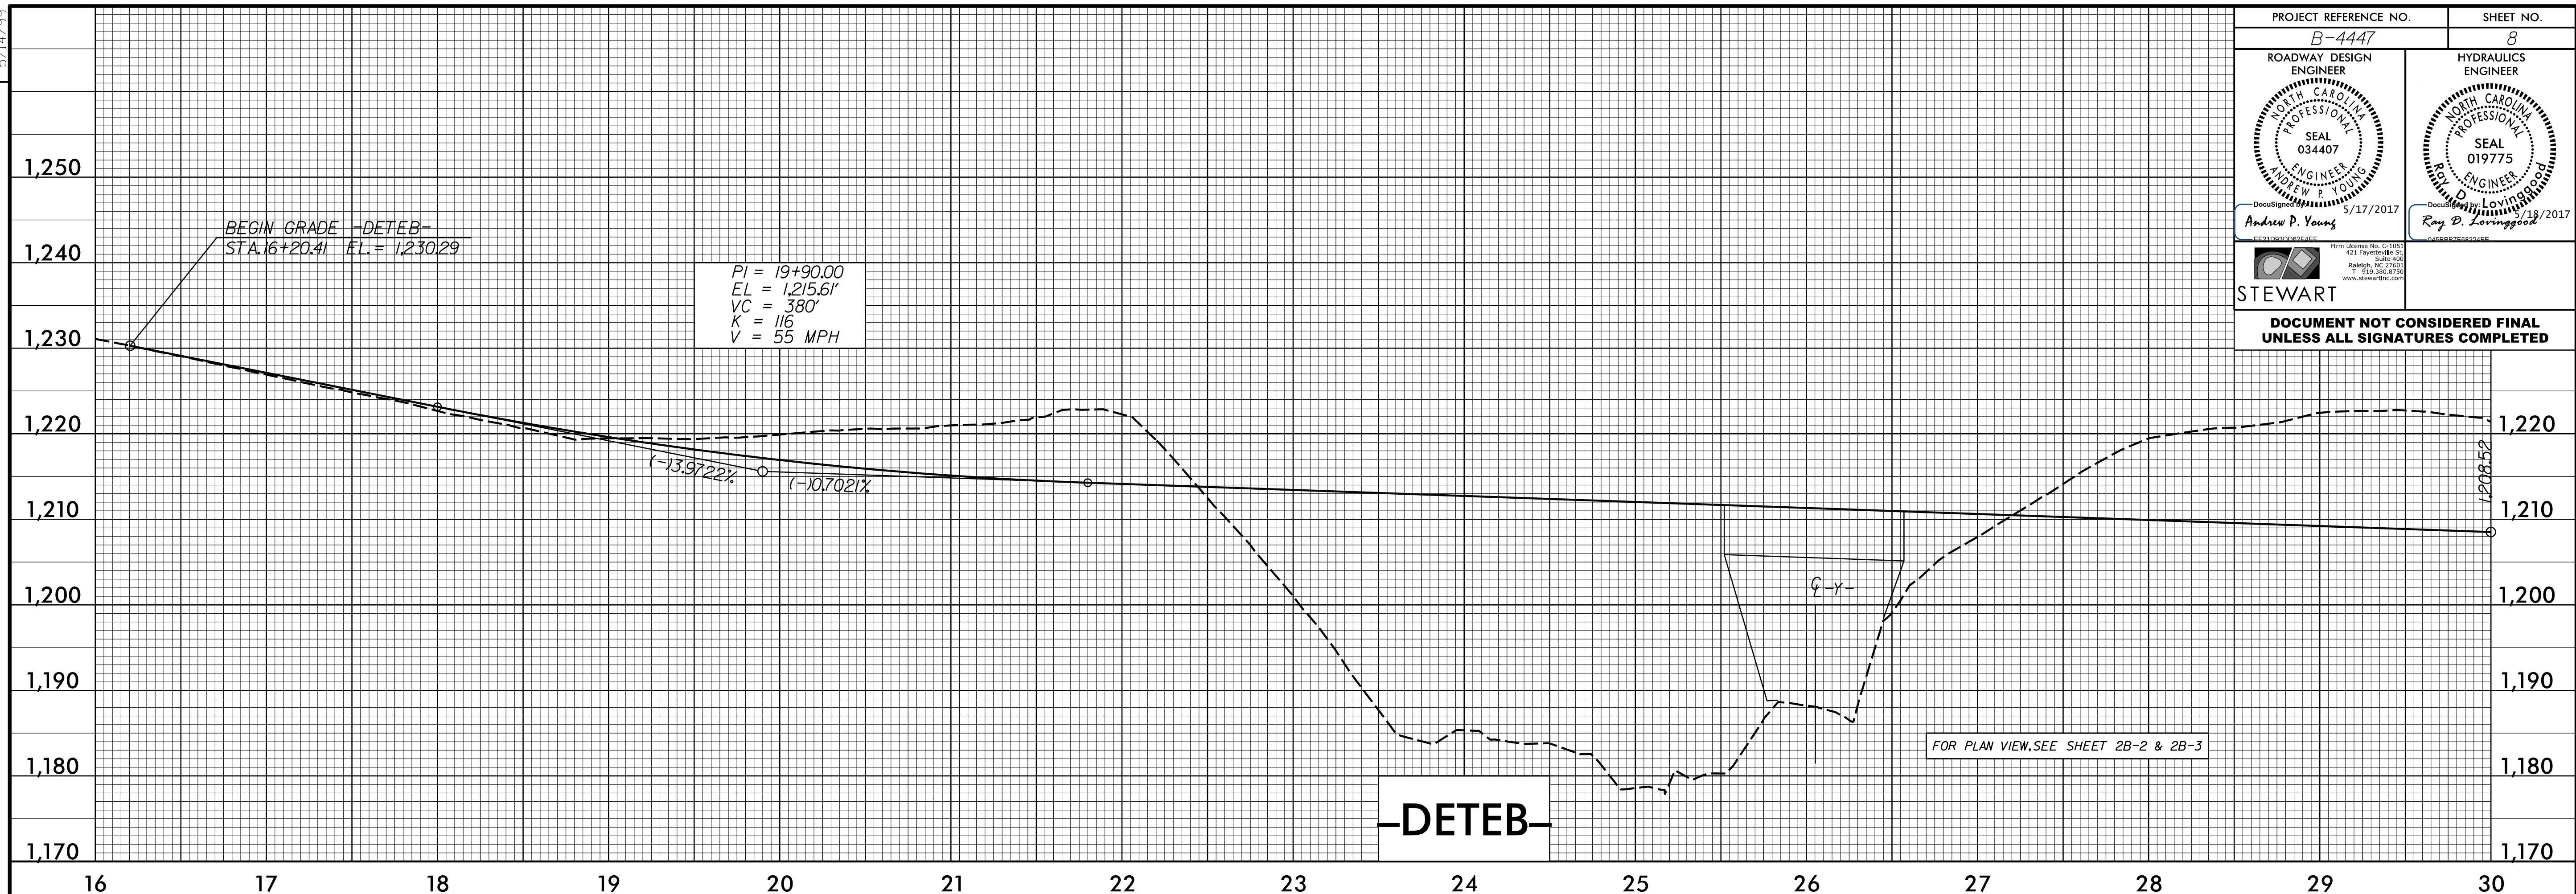

REVISIONS

5/8/2017 10:44:47 AM P:\108.dgn