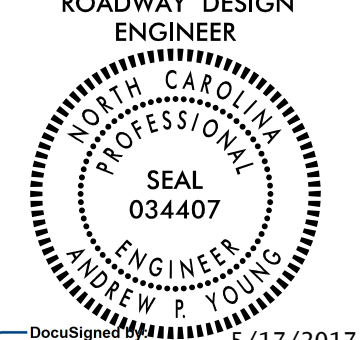
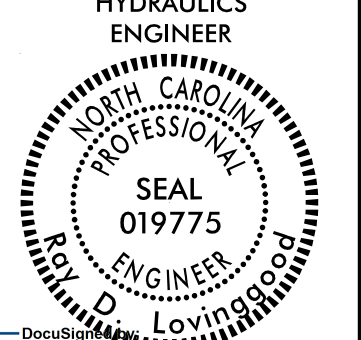



5/14/99

PROJECT REFERENCE NO. B-4447	SHEET NO. 9
ROADWAY DESIGN ENGINEER  Andrew P. Young 5/17/2017	HYDRAULICS ENGINEER  Ray D. Loringood 5/18/2017

STEWART

DOCUMENT NOT CONSIDERED FINAL
UNLESS ALL SIGNATURES COMPLETED

REVISIONS

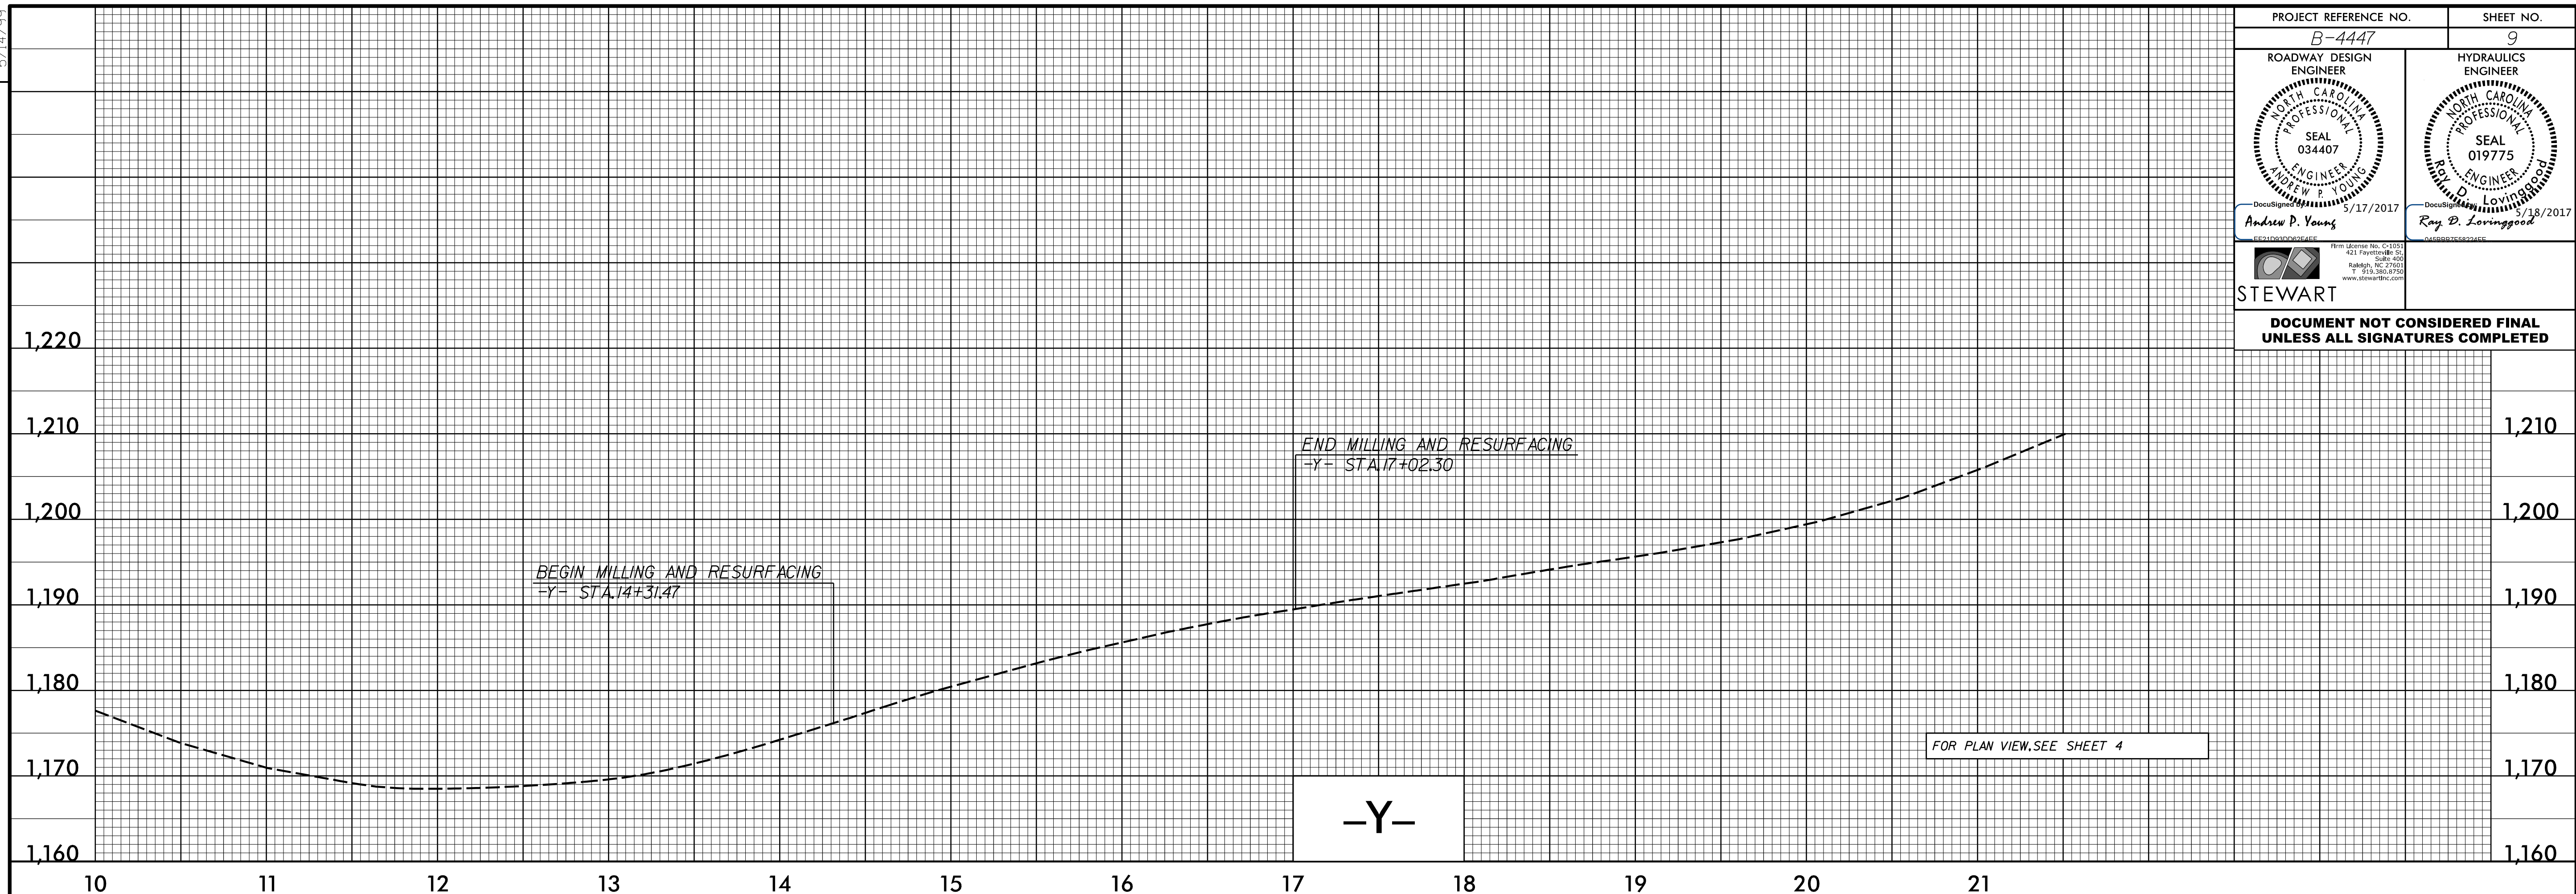

5/8/2017 10:44:47 AM P:\03\109\109.dgn