
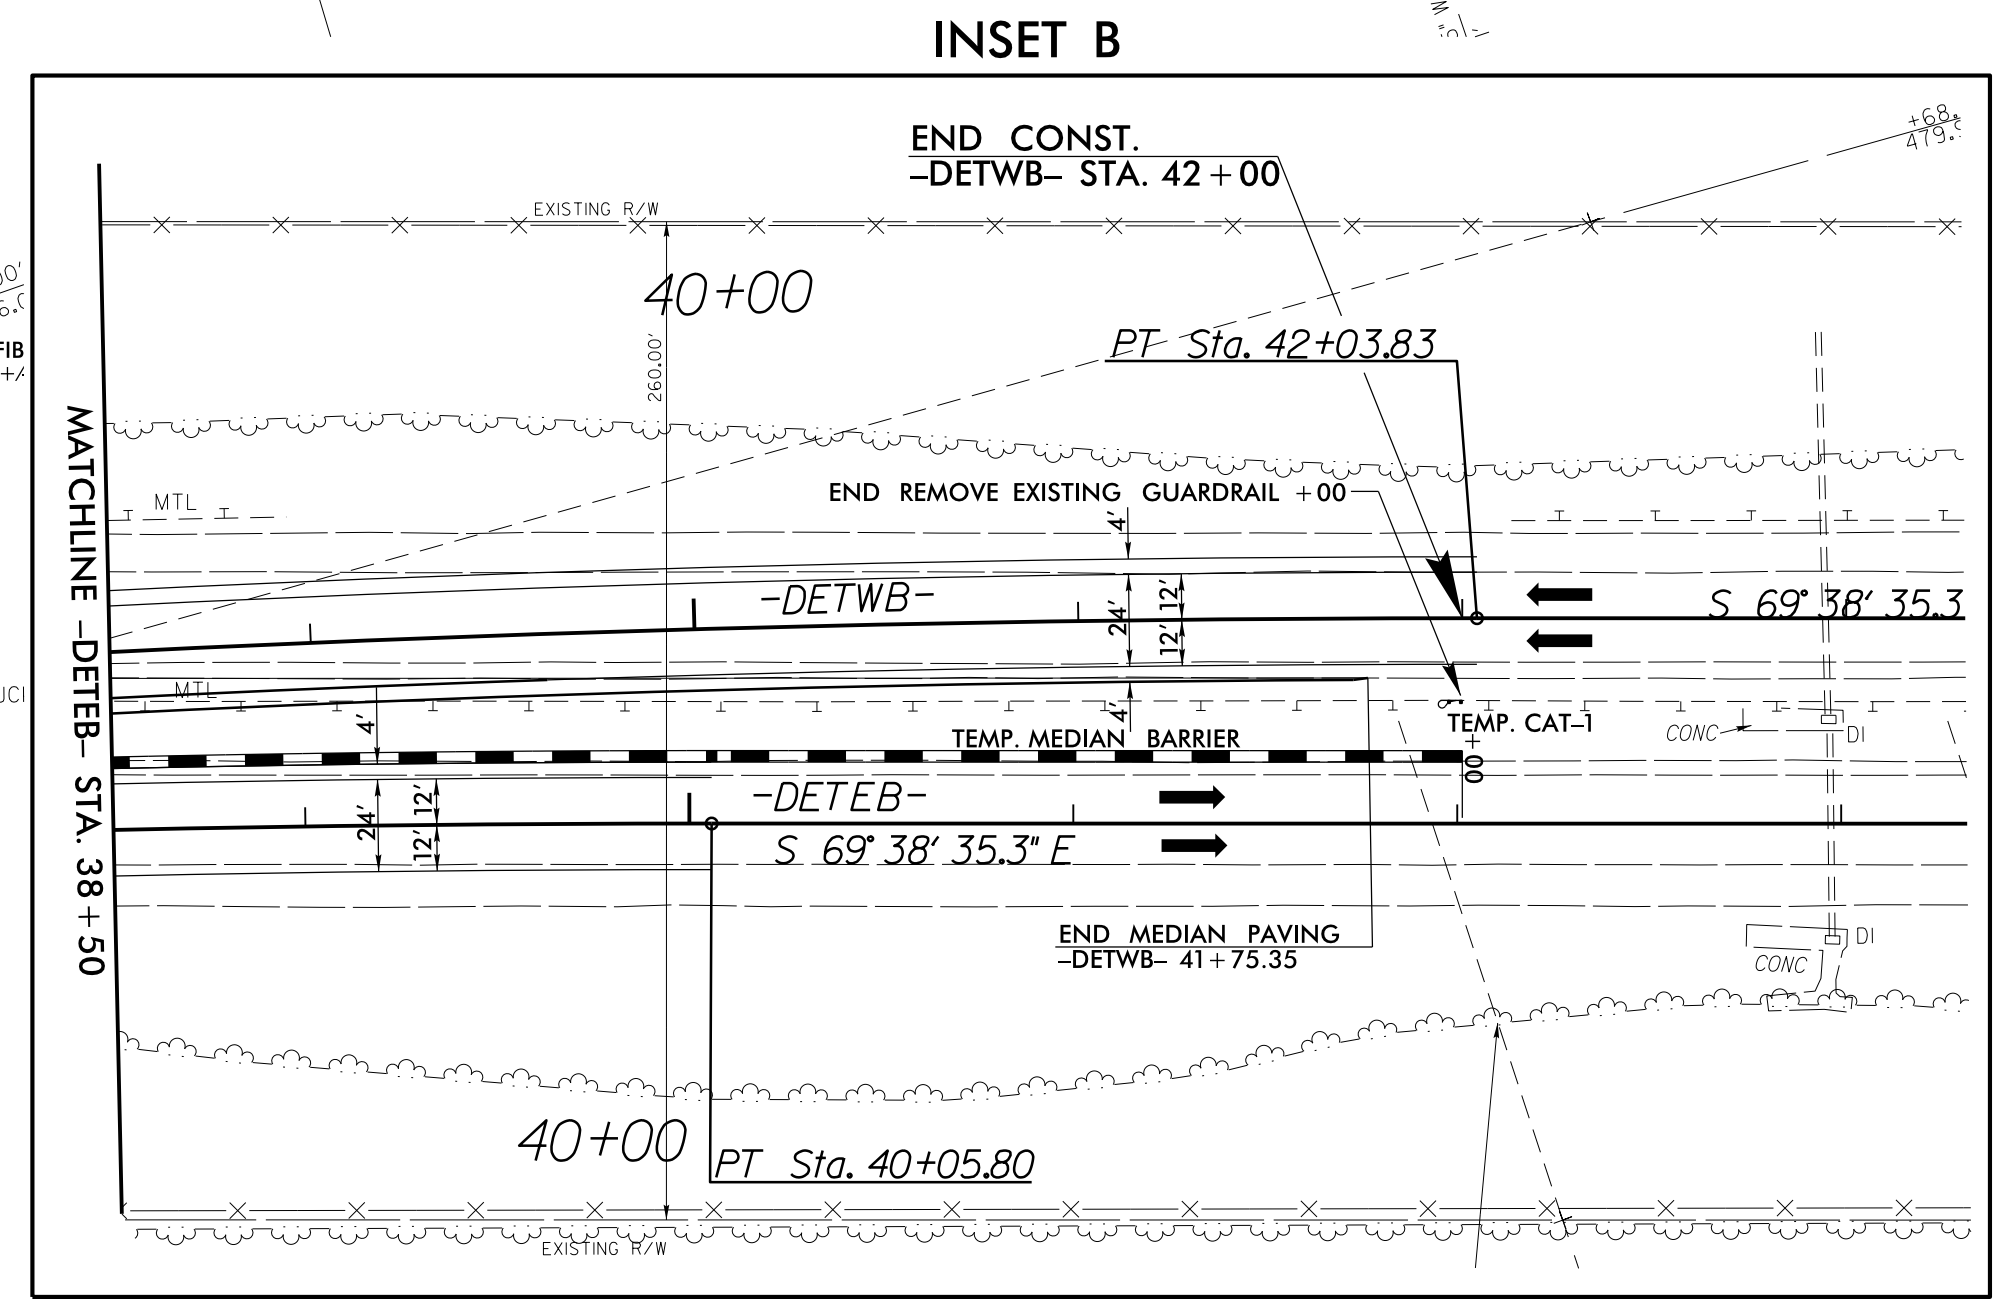
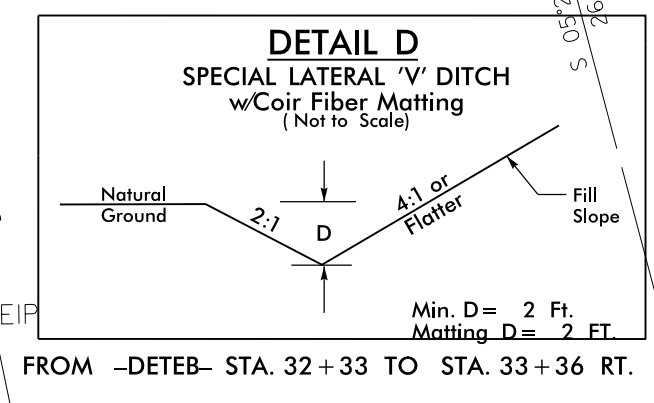


DETOUR

PROJECT REFERENCE NO. B-4447	SHEET NO. EC-10/CONST.2B-3
RW SHEET NO. 2B-3	
ROADWAY DESIGN ENGINEER	HYDRAULICS ENGINEER

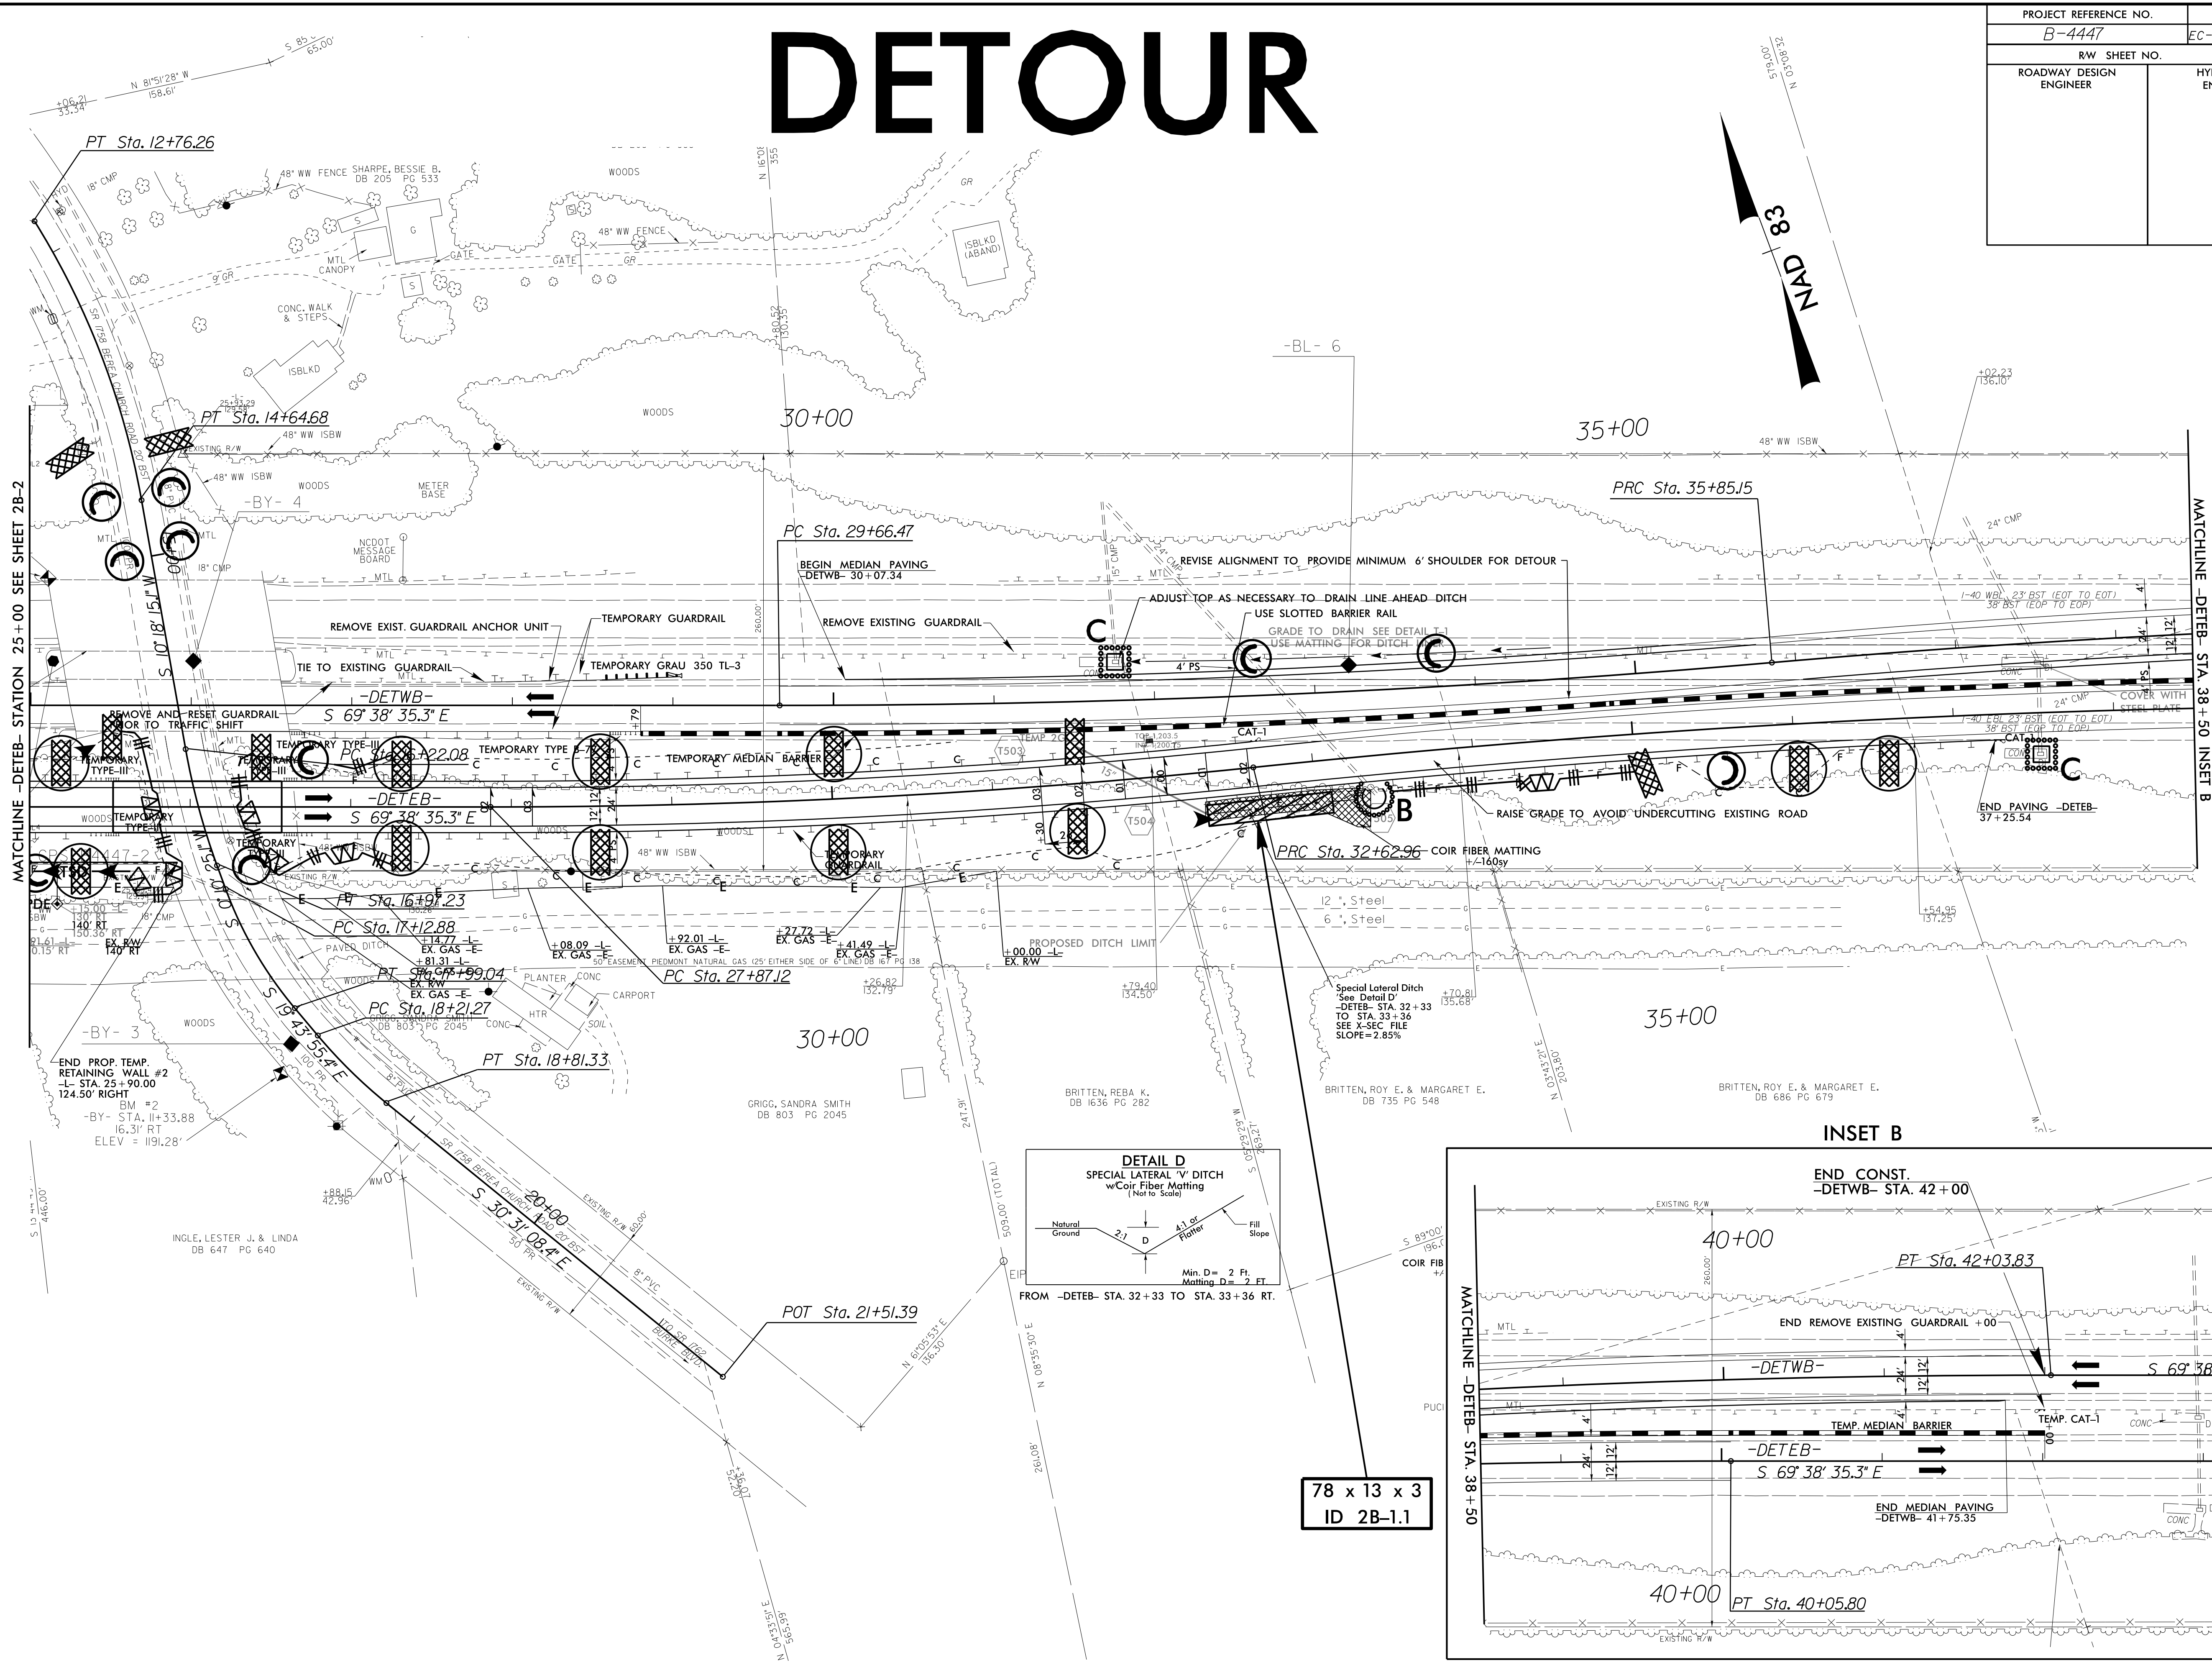

78 x 13 x 3
ID 2B-1.1

8/17/99
 I:\FB-2017_09\51\Drawings\B4447.EC.det.2B-3.dgn
 R:\FB-2017_09\51\Drawings\B4447.EC.det.2B-3.dgn
 2/25/2017 10:51:11 AM
 2/25/2017 10:51:11 AM