



UTILITIES BY OTHERS

NOTE:
ALL PROPOSED UTILITY WORK
SHOWN ON THIS SHEET WILL
BE DONE BY OTHERS

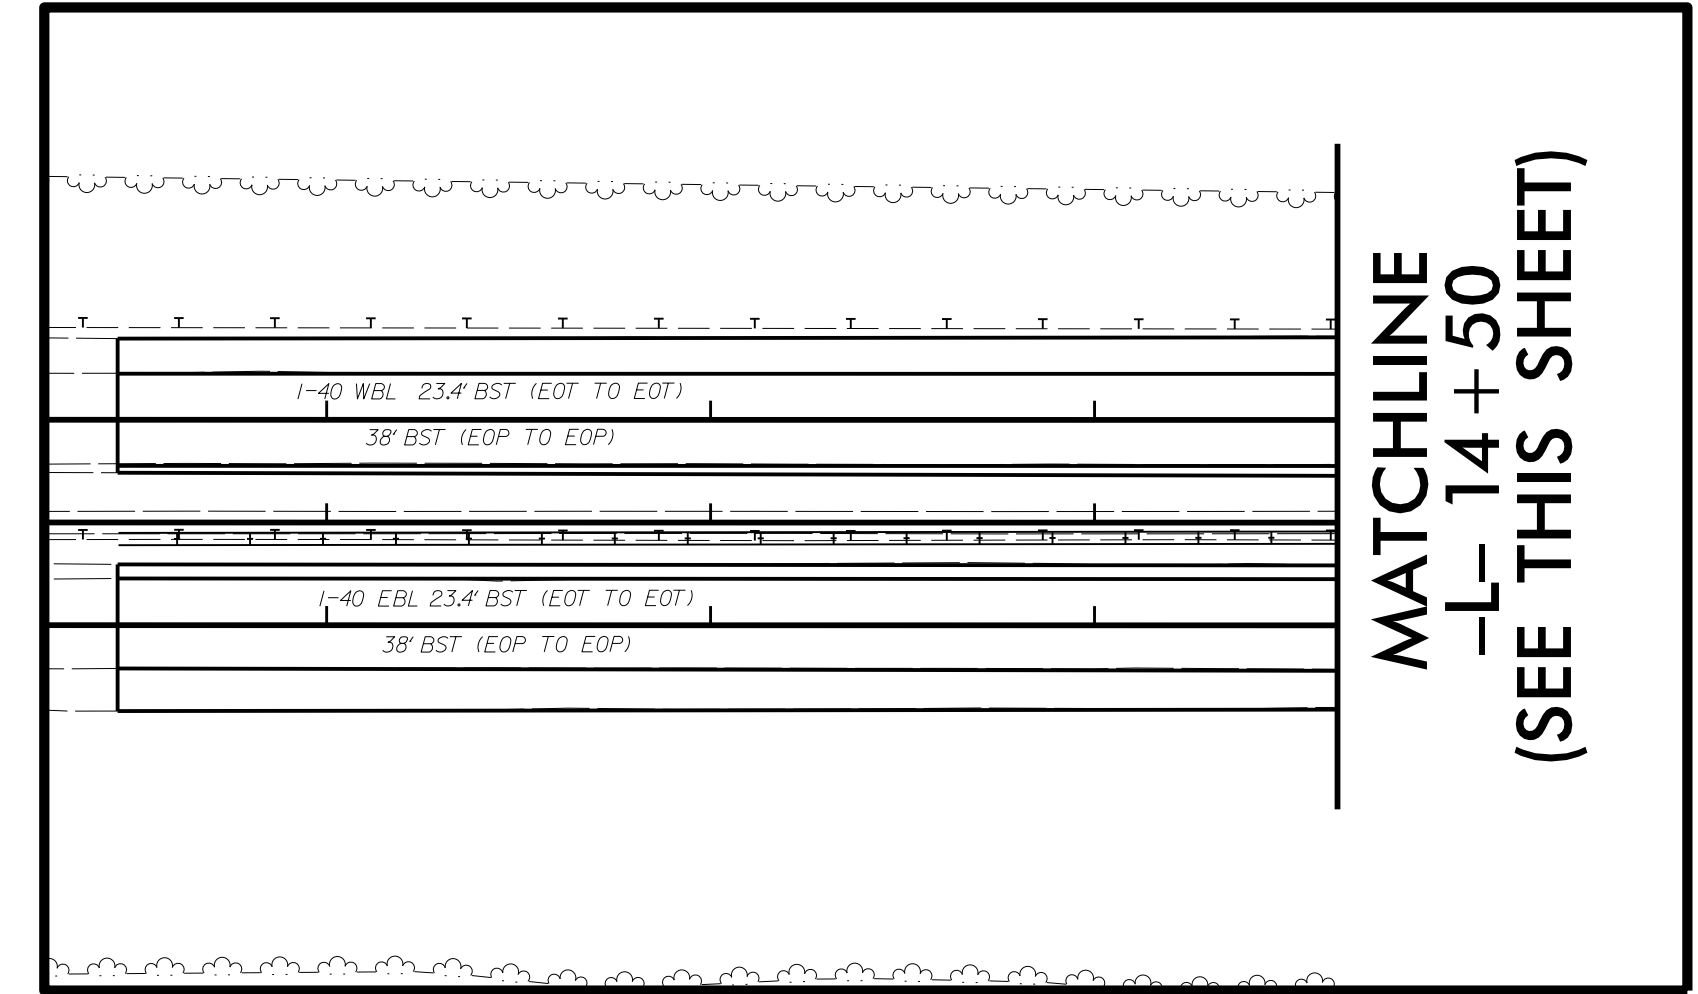

MATCHLINE -L- 14 + 50 (SEE THIS SHEET)

MATCHLINE -L- 29 + 00 (SEE SHEET UO-3)

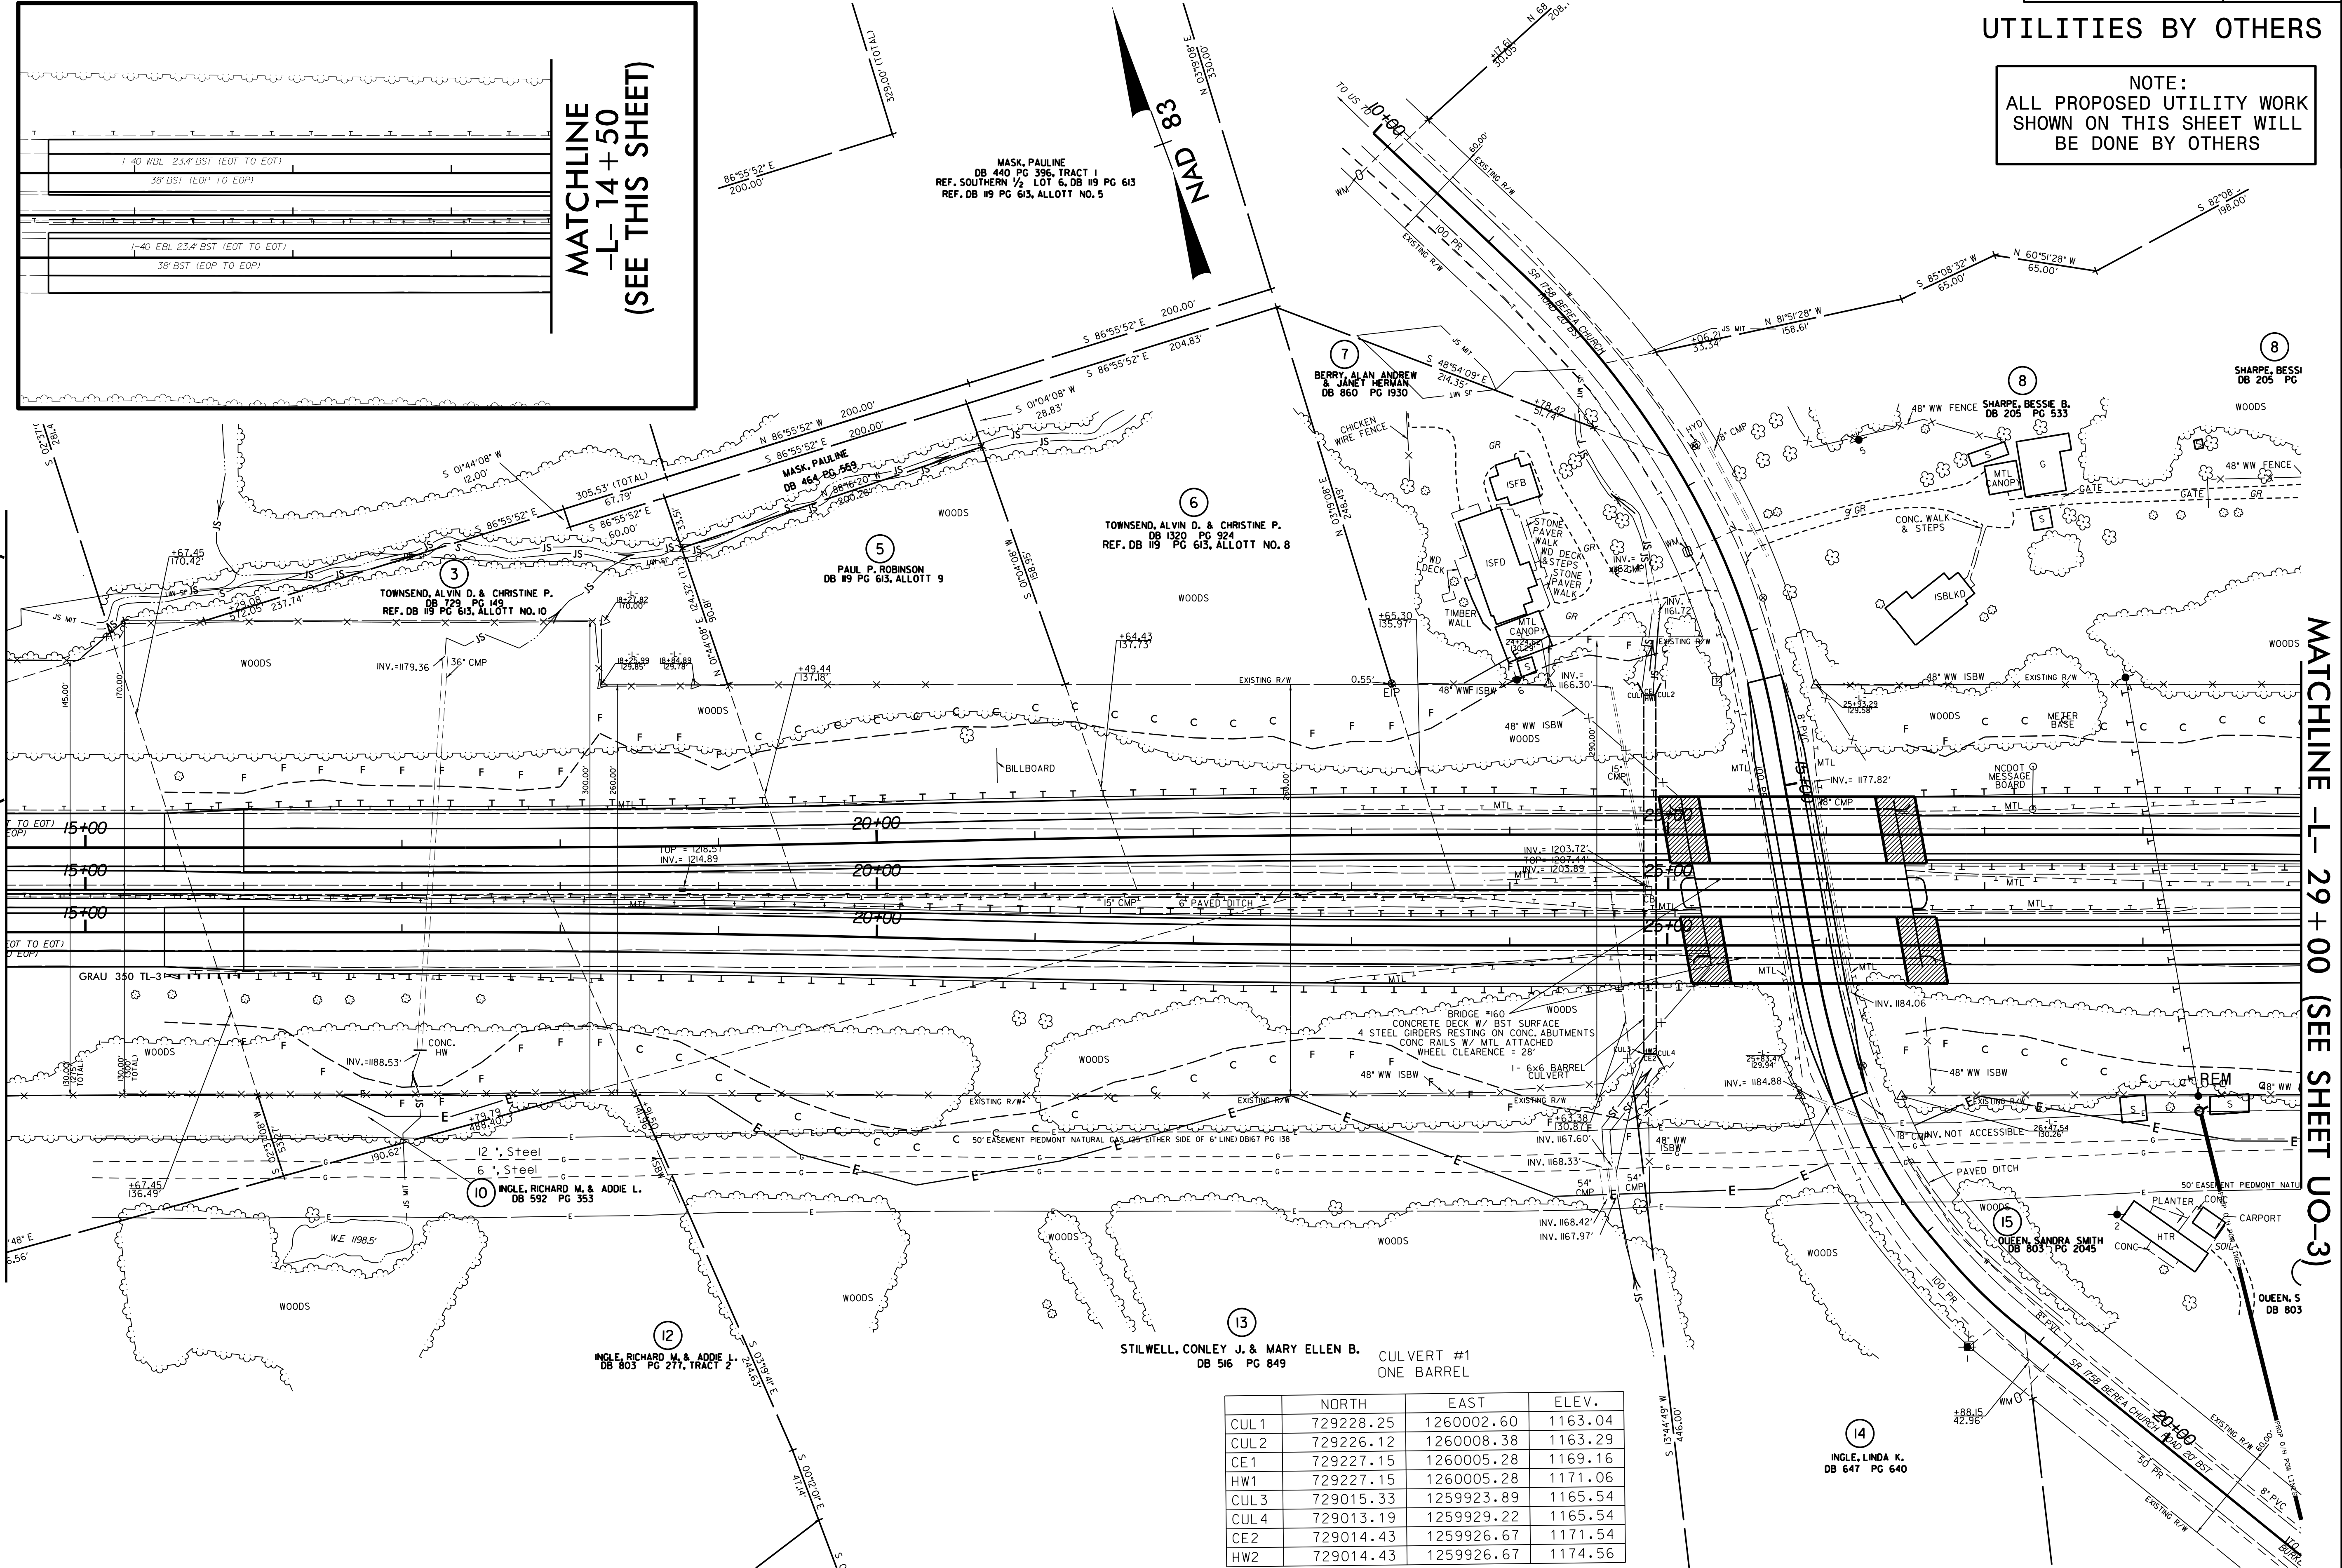

	NORTH	EAST	ELEV.
CUL 1	729228.25	1260002.60	1163.04
CUL 2	729226.12	1260008.38	1163.29
CE 1	729227.15	1260005.28	1169.16
HW 1	729227.15	1260005.28	1171.06
CUL 3	729015.33	1259923.89	1165.54
CUL 4	729013.19	1259929.22	1165.54
CE 2	729014.43	1259926.67	1171.54
HW 2	729014.43	1259926.67	1174.56