



8/23/99

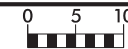

PROJ. REFERENCE NO.  
B-4447

SHEET NO.  
X-30

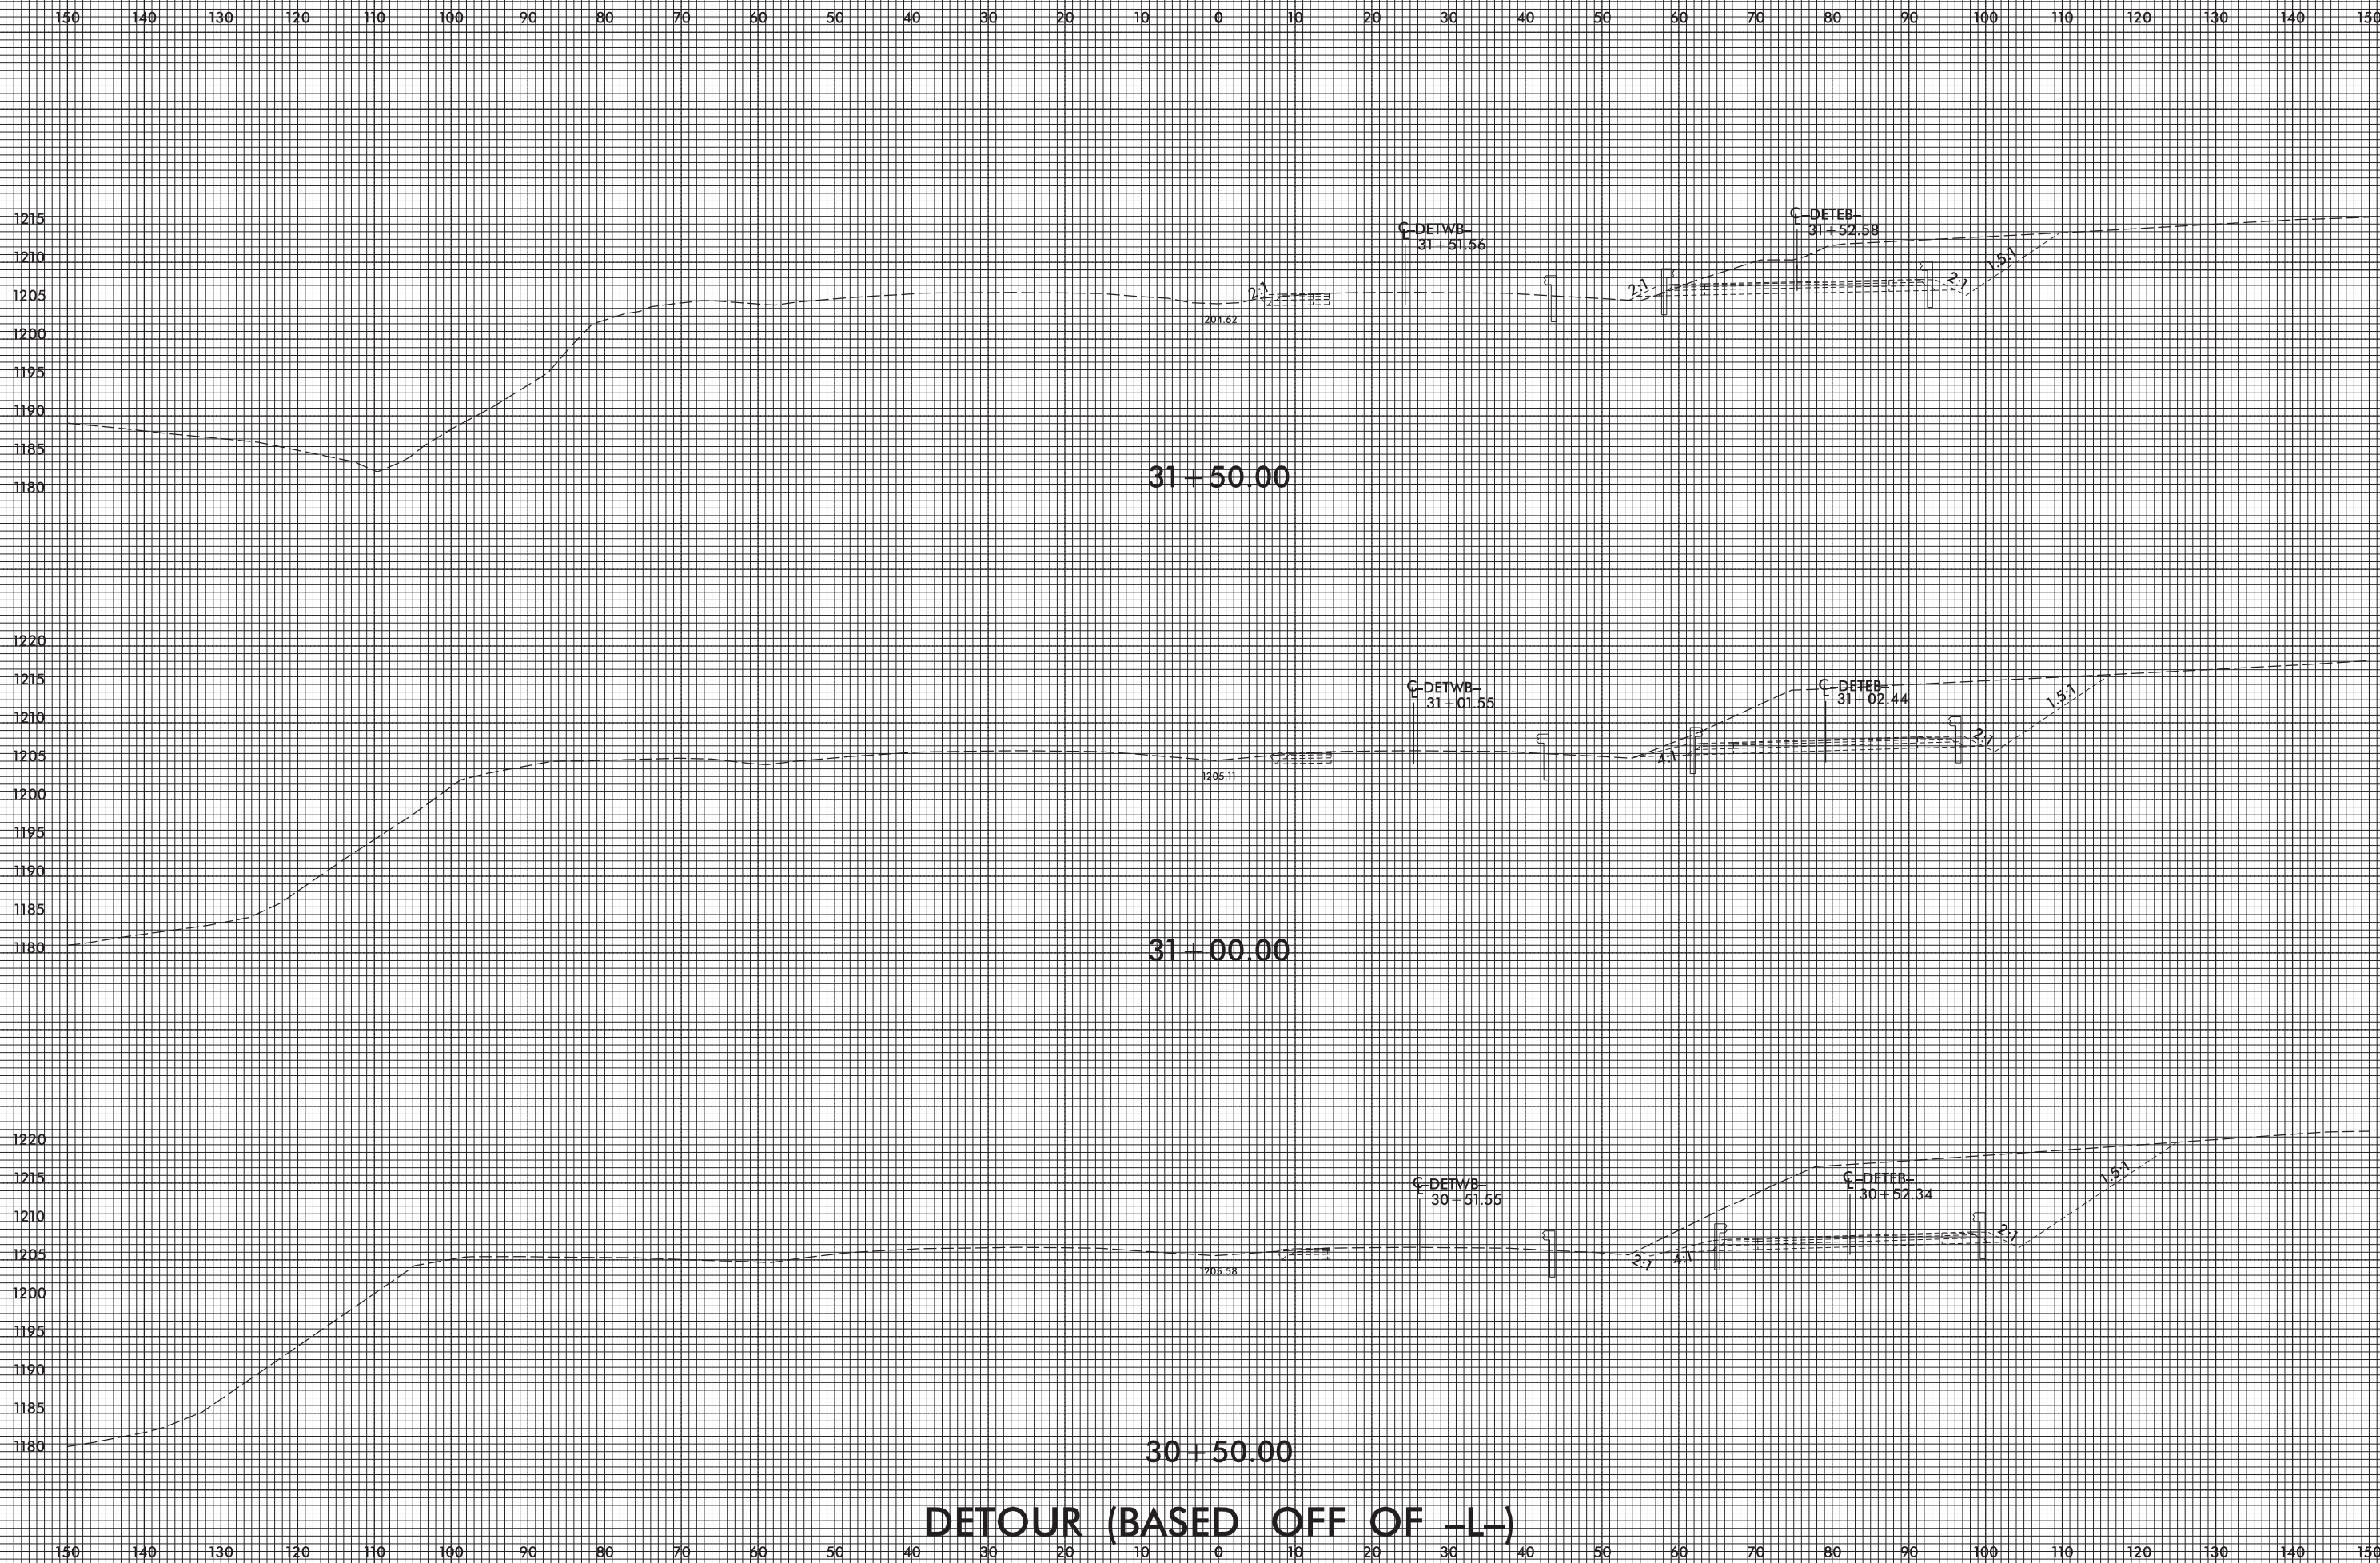

### DETOUR (BASED OFF OF -L-)

5/10/2017 13:58:56 B4447\_Rdy\_xpl\_DET.dgn