


PLAN OF FLOOR SLAB

PROJECT NO. B-4447
BURKE COUNTY
STATION: 24+88.00 -L-

SHEET 4 OF 6
STATE OF NORTH CAROLINA
DEPARTMENT OF TRANSPORTATION
RALEIGH
SINGLE 6'-0" X 6'-0"
CONCRETE CULVERT
EXTENSION

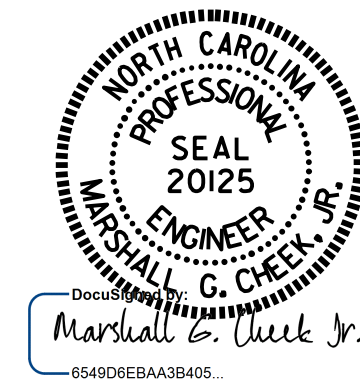

4/20/2017

DRAWN BY : H. T. BARBOUR DATE : 1-30-17
CHECKED BY : M. G. CHEEK DATE : 2-17-17
DESIGN ENGINEER OF RECORD: G. KOUCHEKI DATE : 4-17

DOCUMENT NOT CONSIDERED FINAL UNLESS ALL SIGNATURES COMPLETED												SHEET NO. <u>C-4</u> TOTAL SHEETS <u>6</u>
REVISIONS												
NO.	BY:	DATE:	NO.	BY:	DATE:							
1			3									
2			4									