


PLAN OF ROOF SLAB

PROJECT NO. B-4447
BURKE COUNTY
 STATION: 24+88.00 -L-

SHEET 5 OF 6

STATE OF NORTH CAROLINA
 DEPARTMENT OF TRANSPORTATION
 RALEIGH
 SINGLE 6'-0" X 6'-0"
 CONCRETE CULVERT
 EXTENSION

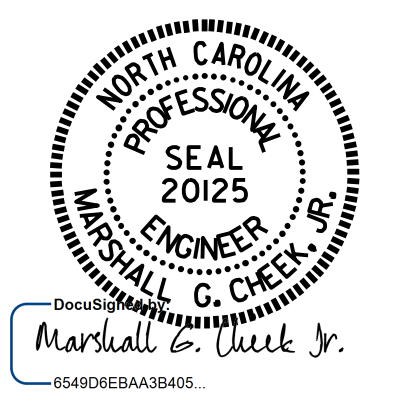

4/20/2017

DRAWN BY : H. I. BARBOUR DATE : 1-30-17
 CHECKED BY : M. G. CHEEK DATE : 2-17-17
 DESIGN ENGINEER OF RECORD: G. KOUCHEKI DATE : 4-17

DOCUMENT NOT CONSIDERED
 FINAL UNLESS ALL
 SIGNATURES COMPLETED

REVISIONS						SHEET NO.
NO.	BY:	DATE:	NO.	BY:	DATE:	TOTAL SHEETS
1			3			C-5
2			4			6