


PROJECT REFERENCE NO. R-5516	SHEET NO. 2B-1
RW SHEET NO.	
ROADWAY DESIGN ENGINEER NORTH CAROLINA SEAL 026453 5/15/2011	
Prepared in the Office of:	NC FIRM LICENSE No: F-0342 701 Corporate Center Drive, Suite 415 Raleigh, NC 27607 (919) 854-6200 • (919) 854-6259 FAX

DOCUMENT NOT CONSIDERED FINAL
UNLESS ALL SIGNATURES COMPLETED

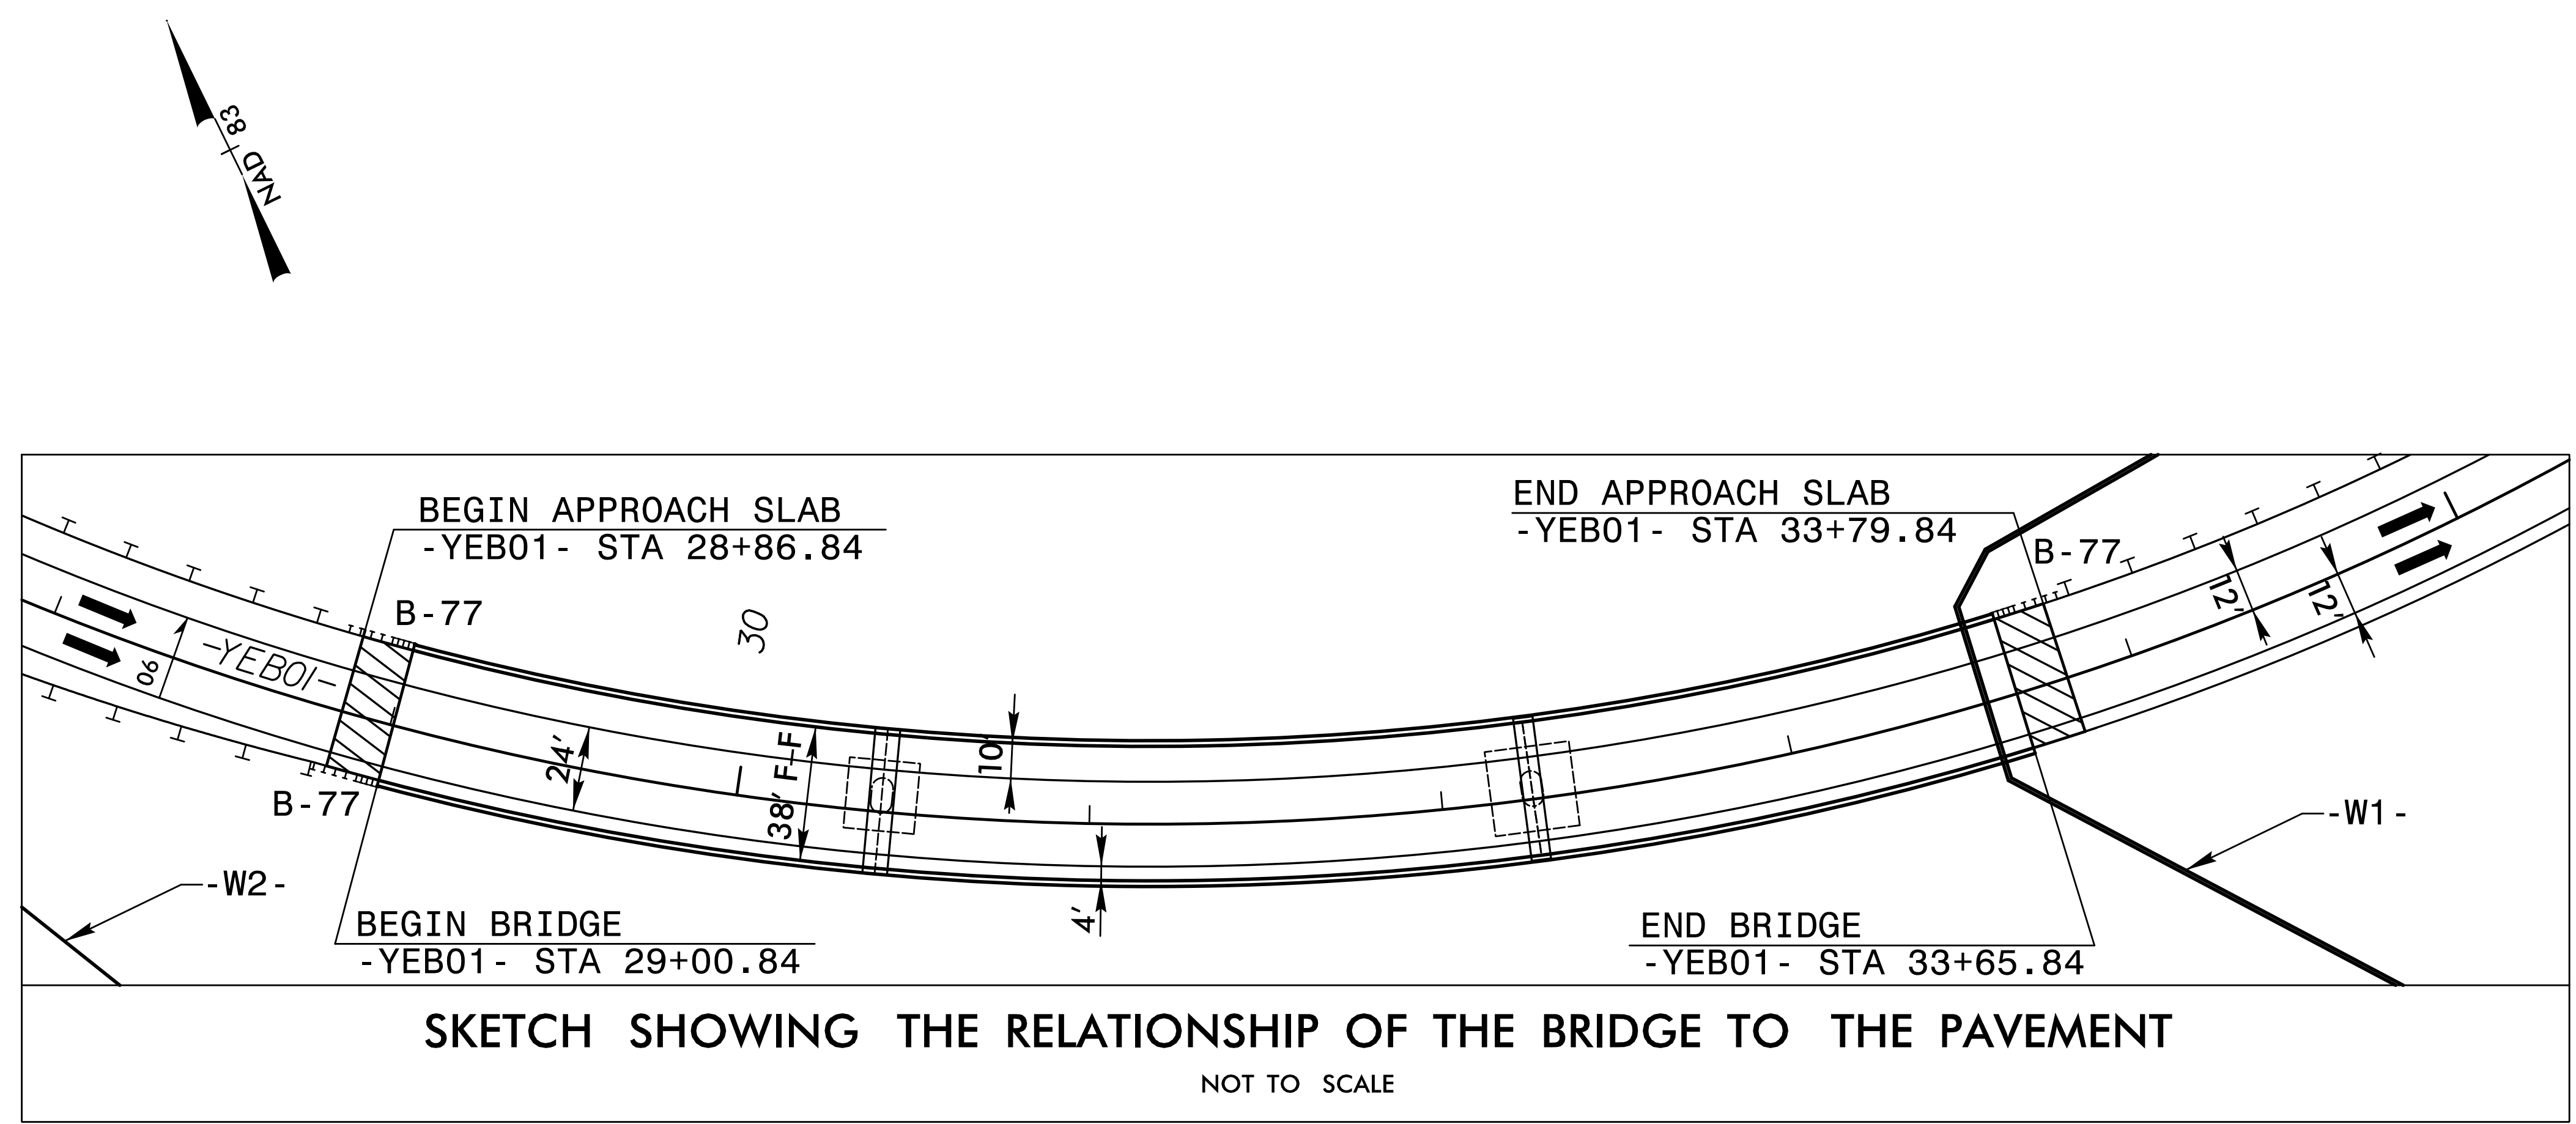

REVISIONS

DATE/TIME: 9:04:18 AM
DRAWN: R:\Roadway\Proj\5516_rdw\pnt_2B-1.dgn