
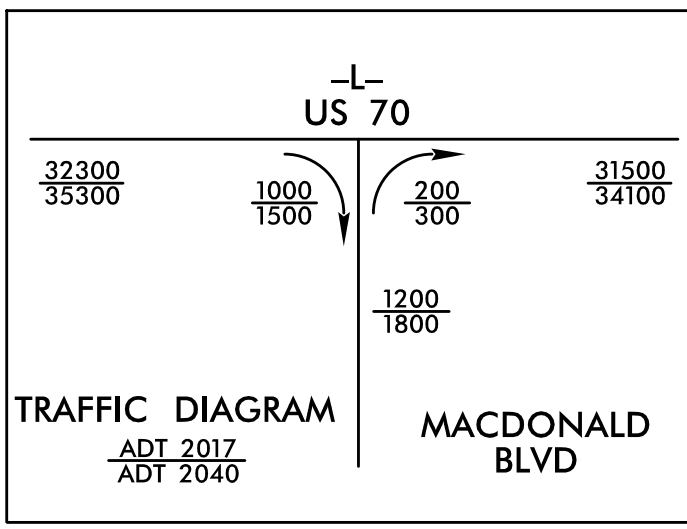


DOCUMENT NOT CONSIDERED FINAL UNLESS ALL SIGNATURES COMPLETED

MATCHLINE -YEB01- STA 26+00.00  
SEE PLAN SHEET 5

MATCHLINE -L- STA 80+50.00  
SEE PLAN SHEET 5

MATCHLINE -L- STA 93+50.00  
SEE PLAN SHEET 7

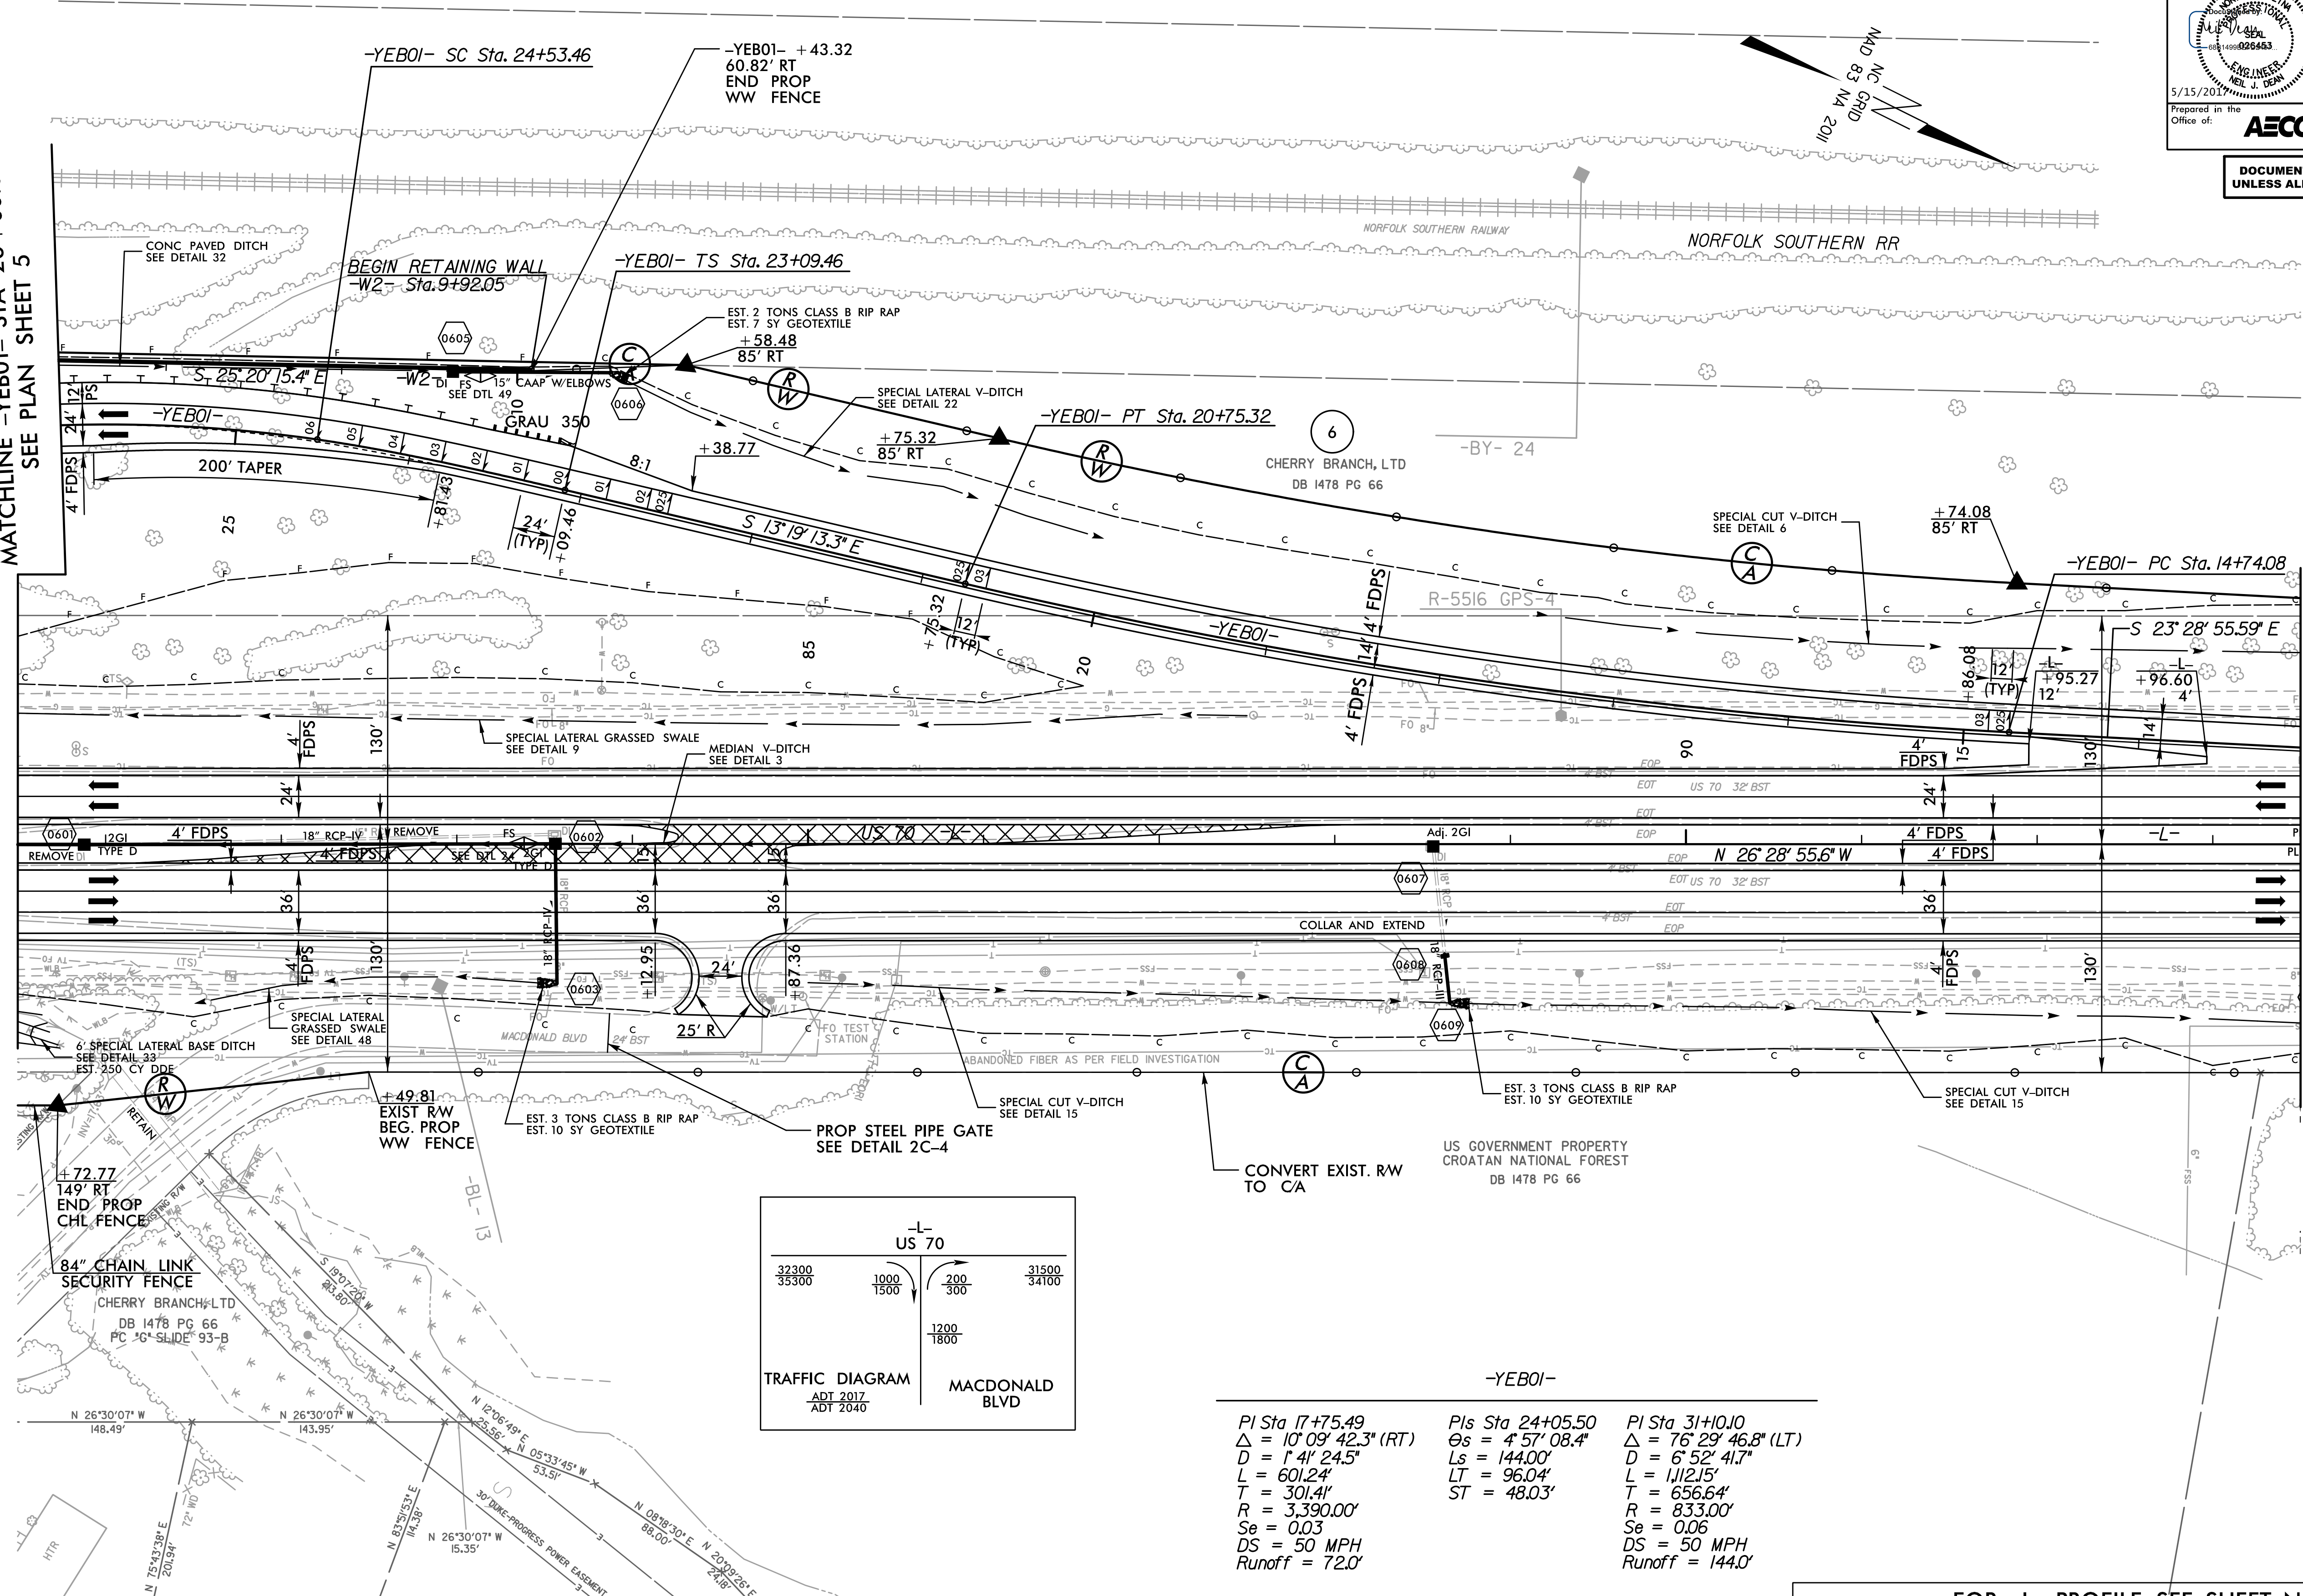

**-YEB01-**

PI Sta 17+75.49 $\Delta = 10' 09' 42.3''$ (RT) $D = 1' 41' 24.5''$ $L = 601.24'$ $T = 301.41'$ $R = 3,390.00'$ $Se = 0.03$ $DS = 50$ MPH $Runoff = 72.0'$	PIs Sta 24+05.50 $\Theta_s = 4' 57' 08.4''$ $Ls = 144.00'$ $LT = 96.04'$ $ST = 48.03'$	PI Sta 31+10.10 $\Delta = 76' 29' 46.8''$ (LT) $D = 6' 52' 41.7''$ $L = 1,112.15'$ $T = 656.64'$ $R = 833.00'$ $Se = 0.06$ $DS = 50$ MPH $Runoff = 144.0'$
---	--	--

FOR -L- PROFILE, SEE SHEET NO. 16  
 FOR -W2- PROFILE, SEE SHEET NO. W2  
 FOR -YEB01- PROFILE, SEE SHEET NOS. 19 & 20

REVISIONS

DATE/TIME: 2:00:31 PM  
DNV: R:\Roadway\Proj\R-5516\_04\plan\_06.dgn