

PROJECT REFERENCE NO. <b>R-5516</b>	SHEET NO. <b>7</b>
RW SHEET NO.	
ROADWAY DESIGN ENGINEER <i>[Signature]</i> 5/15/2017	HYDRAULICS ENGINEER <i>[Signature]</i> 5/15/2017
<p>Prepared in the Office of:</p> <p><b>AECOM</b></p> <p>NC FIRM LICENSE No. F-0342 701 Corporate Center Drive, Suite 415 1909 854-6200 • 1909 854-6259 FAX</p>	


DOCUMENT NOT CONSIDERED FINAL UNLESS ALL SIGNATURES COMPLETED

**-YEB01-**  
 PI Sta. 10+00.08  
 $\Delta = 3^{\circ} 00' 00.0''$  (RT)  
 $D = 0^{\circ} 47' 05.5''$   
 $L = 382.23'$   
 $T = 191.6'$   
 $R = 7,300.00'$   
 $Se = 0.06$   
 $DS = 50$  MPH  
 Runoff = 60.0'

US GOVERNMENT PROPERTY  
CROATAN NATIONAL FOREST


NEDHAM HICKMAN, HEIRS  
DB 81 PG 253  
DRAWN BY CRAVEN COUNTY TAX

GREEN CHAPEL MISSIONARY BAPTIST CHURCH  
DB 1695 PG 259  
DRAWN BY CRAVEN COUNTY TAX

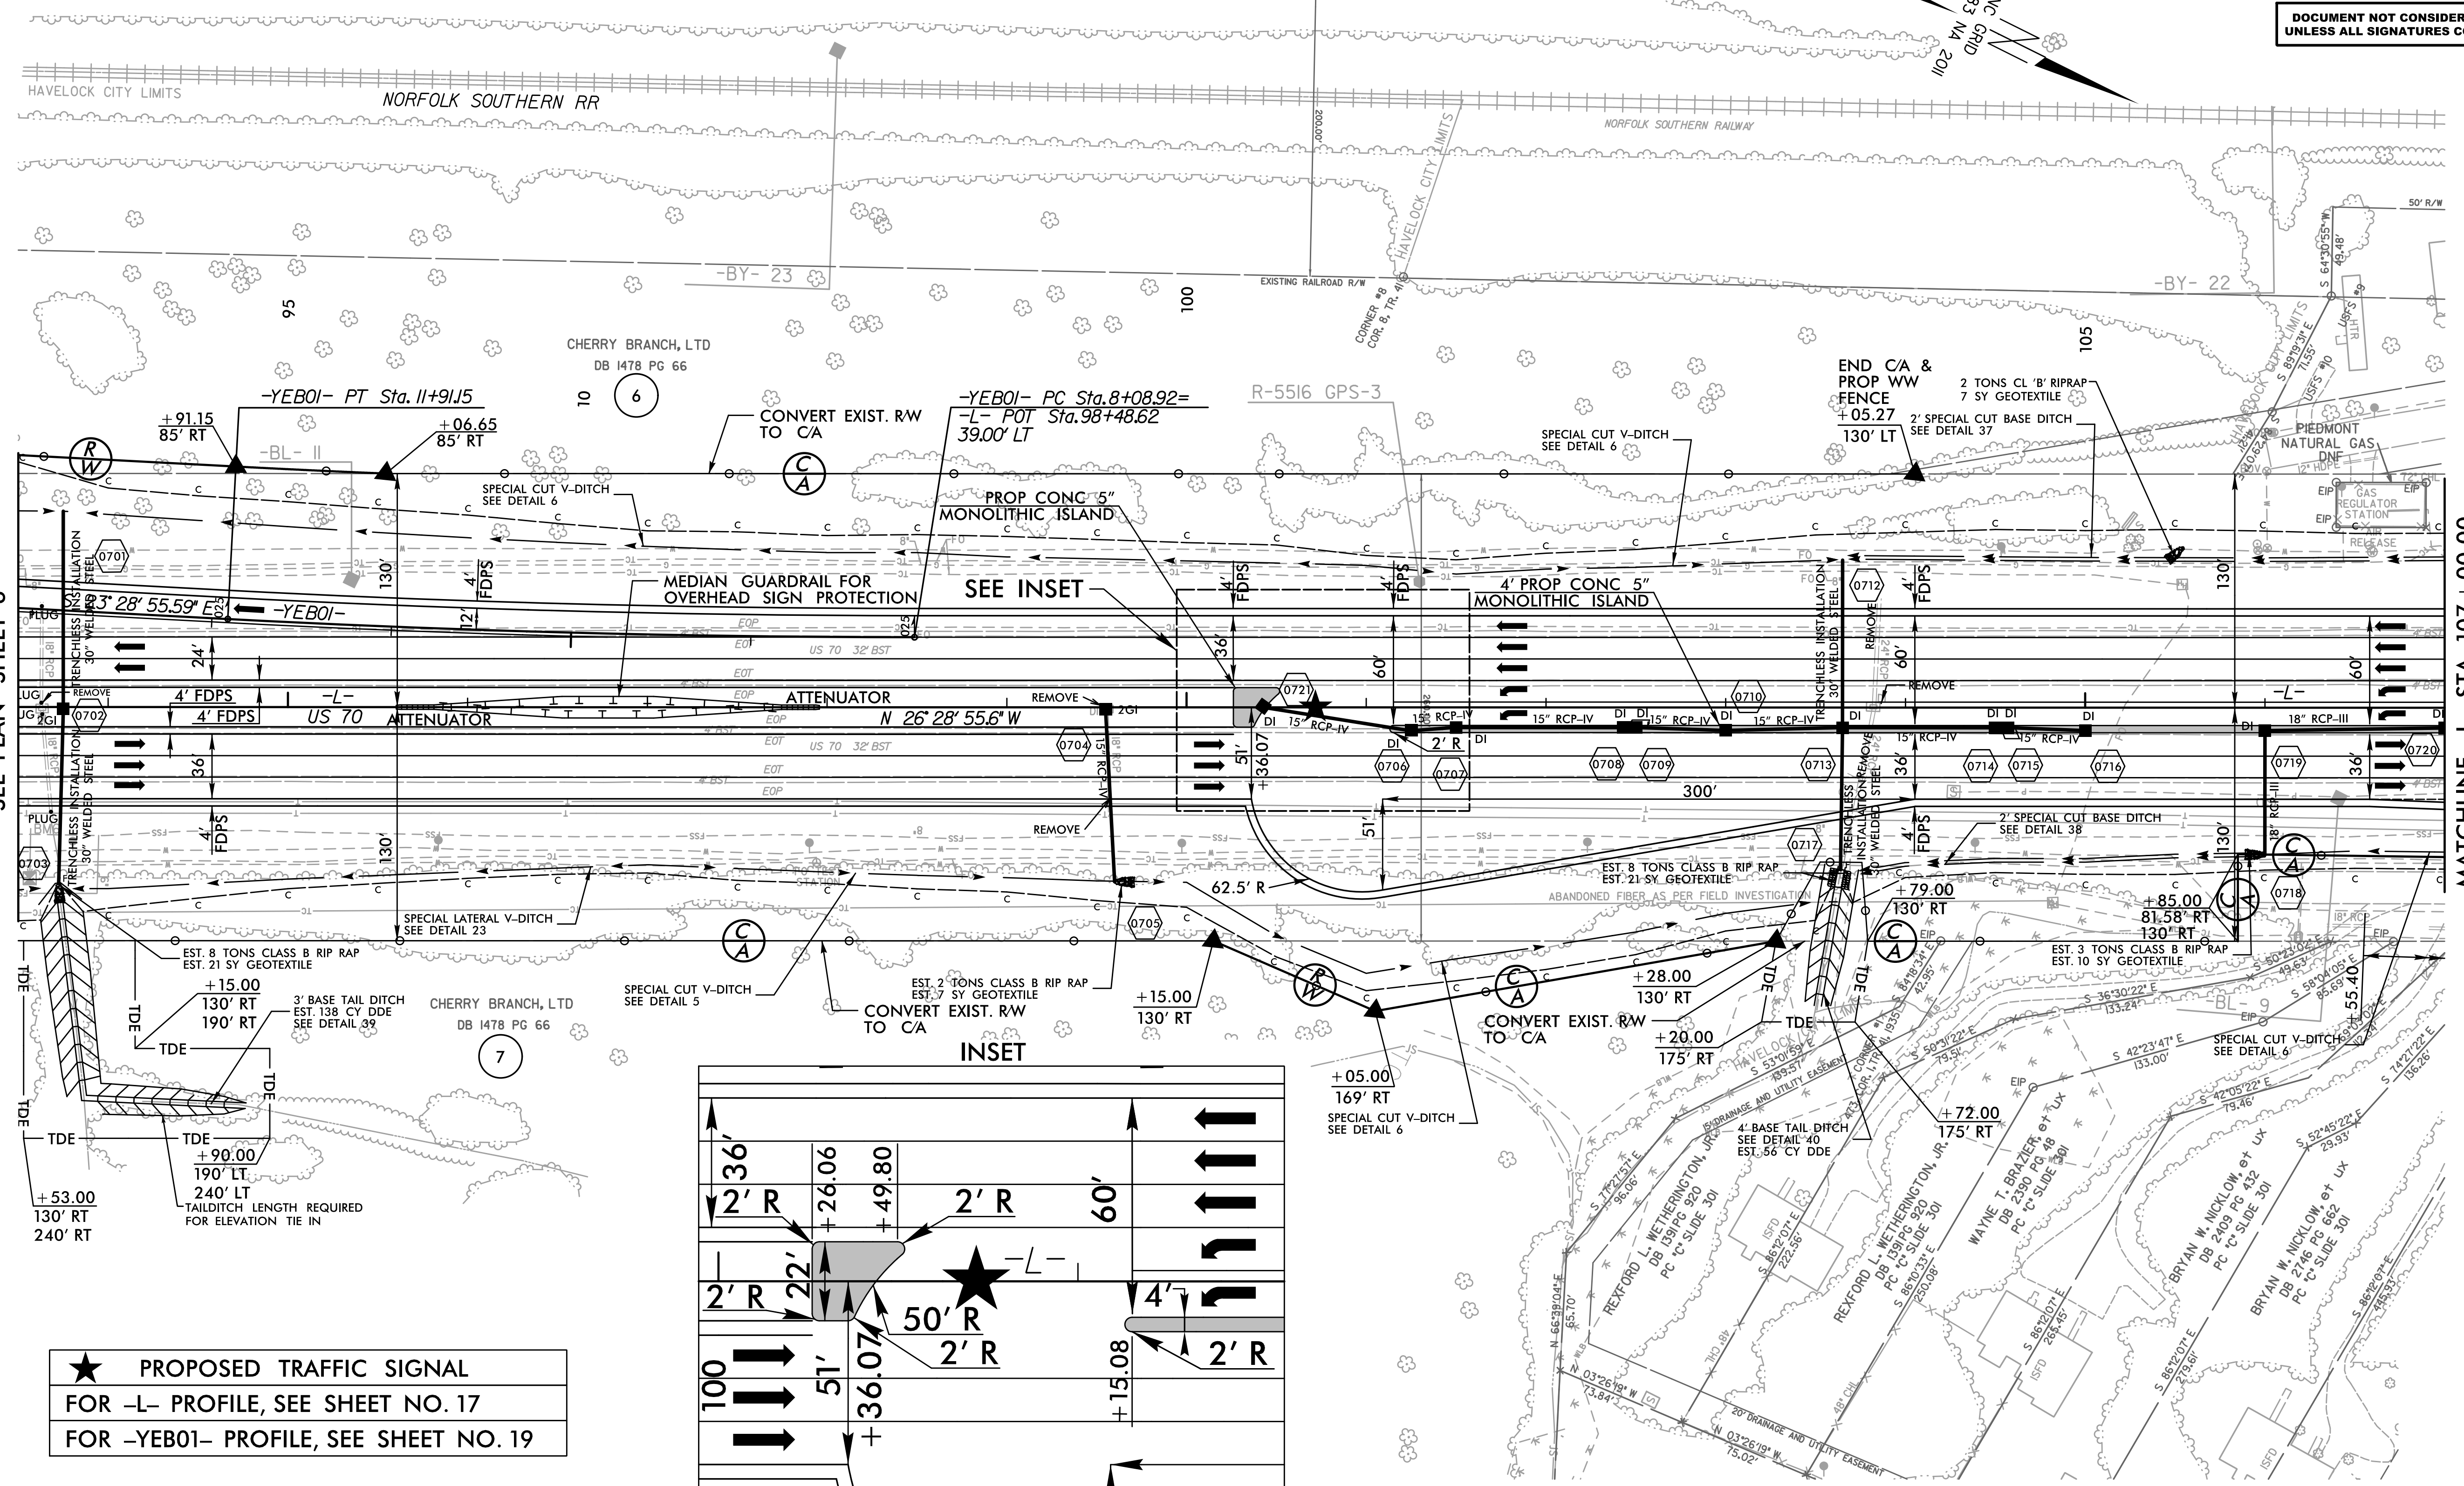

MATCHLINE -L- STA 93+50.00  
SEE PLAN SHEET 6

MATCHLINE -L- STA 107+00.00  
SEE PLAN SHEET 8

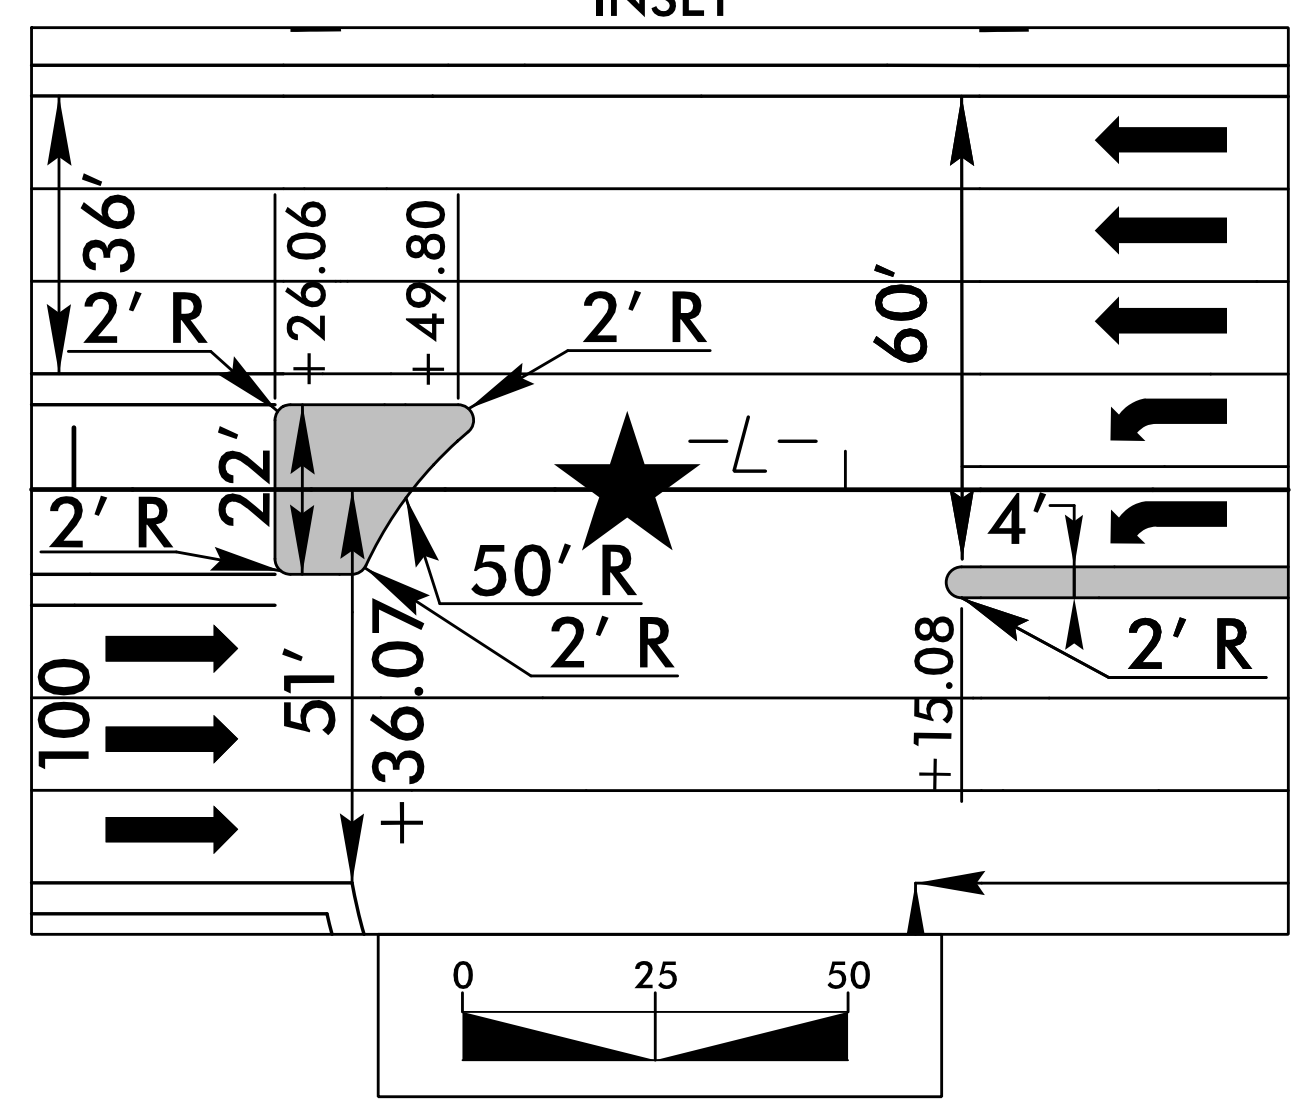

★ PROPOSED TRAFFIC SIGNAL  
 FOR -L- PROFILE, SEE SHEET NO. 17  
 FOR -YEB01- PROFILE, SEE SHEET NO. 19

REVISIONS

DATE/TIME: 10/7/16 AM  
DNV: R:\Roadway\Proj\R-5516\_rdw\plan\_07.dwg