
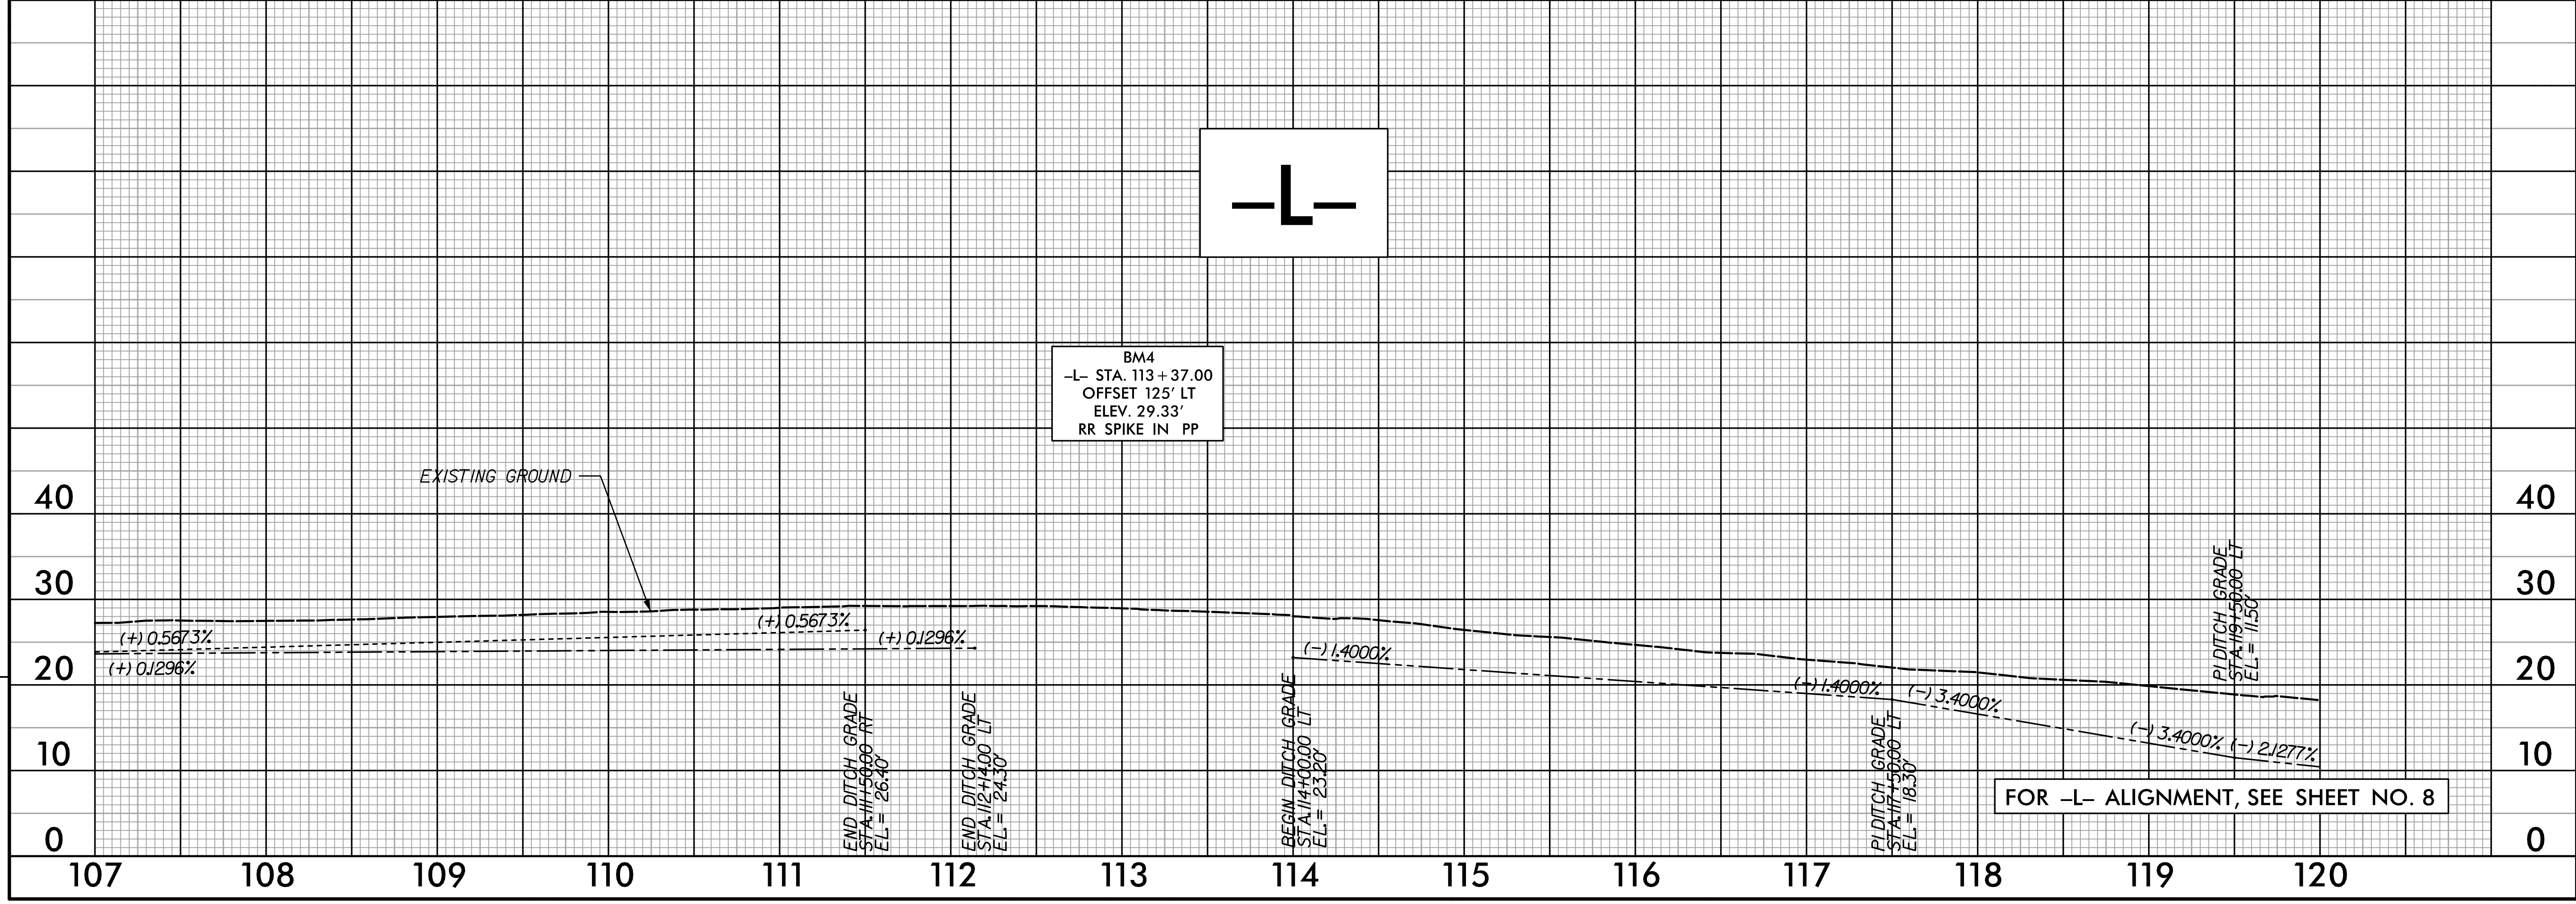


PROJECT REFERENCE NO. R-5516	SHEET NO. 17
RW SHEET NO.	
ROADWAY DESIGN ENGINEER 	HYDRAULICS ENGINEER
Prepared in the Office of: AECOM 701 Corporate Center Drive, Suite 475 Raleigh, NC 27607 (919) 854-6200 • (919) 854-6259(FAX)	

DOCUMENT NOT CONSIDERED FINAL UNLESS ALL SIGNATURES COMPLETED

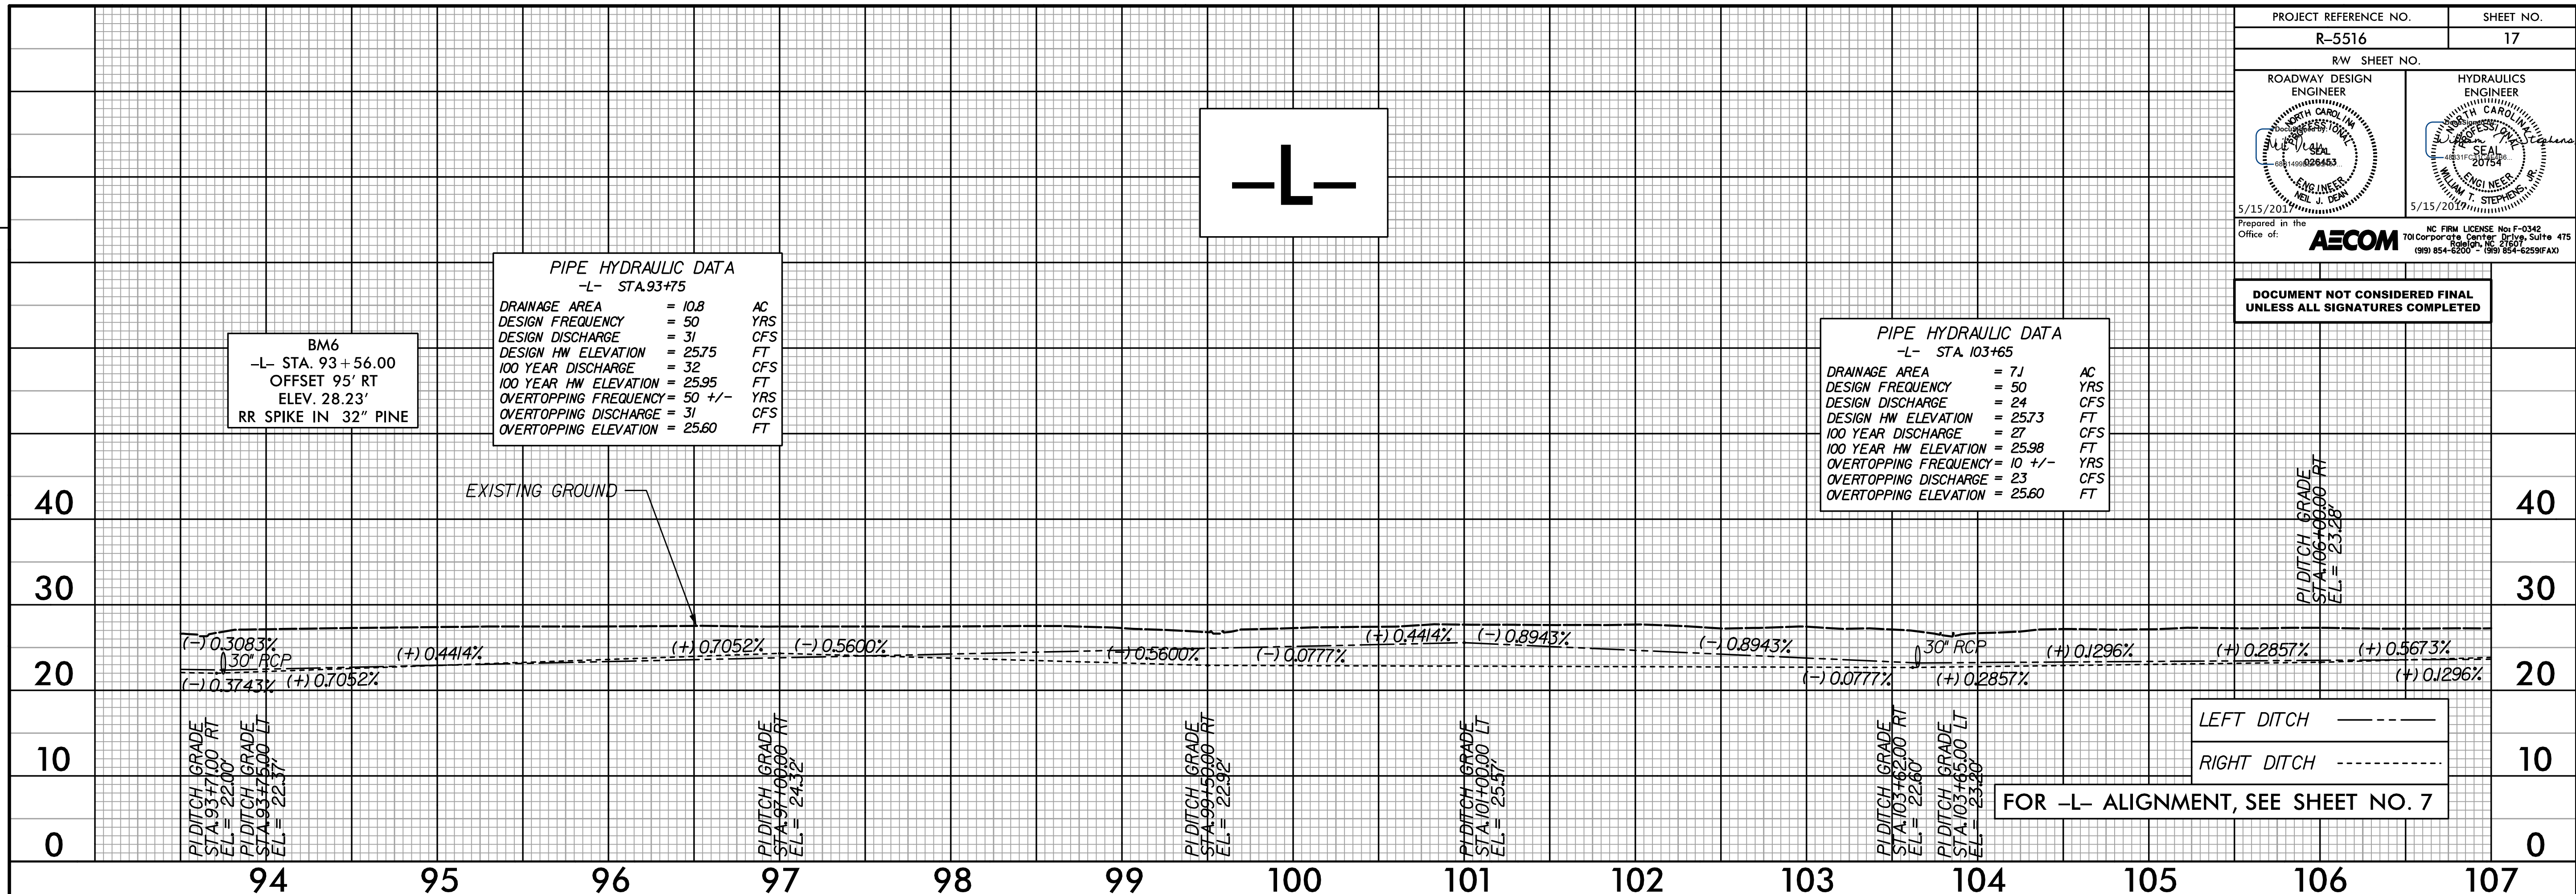

REVISIONS

Drawn: R:\Roadway\Proj\5516\Draw\17.dwg
Date/Time: 11/26/08 AM