



PROJECT REFERENCE NO. R-5516	SHEET NO. 18
RW SHEET NO.	
ROADWAY DESIGN ENGINEER 	HYDRAULICS ENGINEER 
Prepared in the Office of: <b>AECOM</b> 701 Corporate Center Drive, Suite 415 Raleigh, NC 27607 (919) 854-6200 • (919) 854-6259(FAX)	

DOCUMENT NOT CONSIDERED FINAL UNLESS ALL SIGNATURES COMPLETED

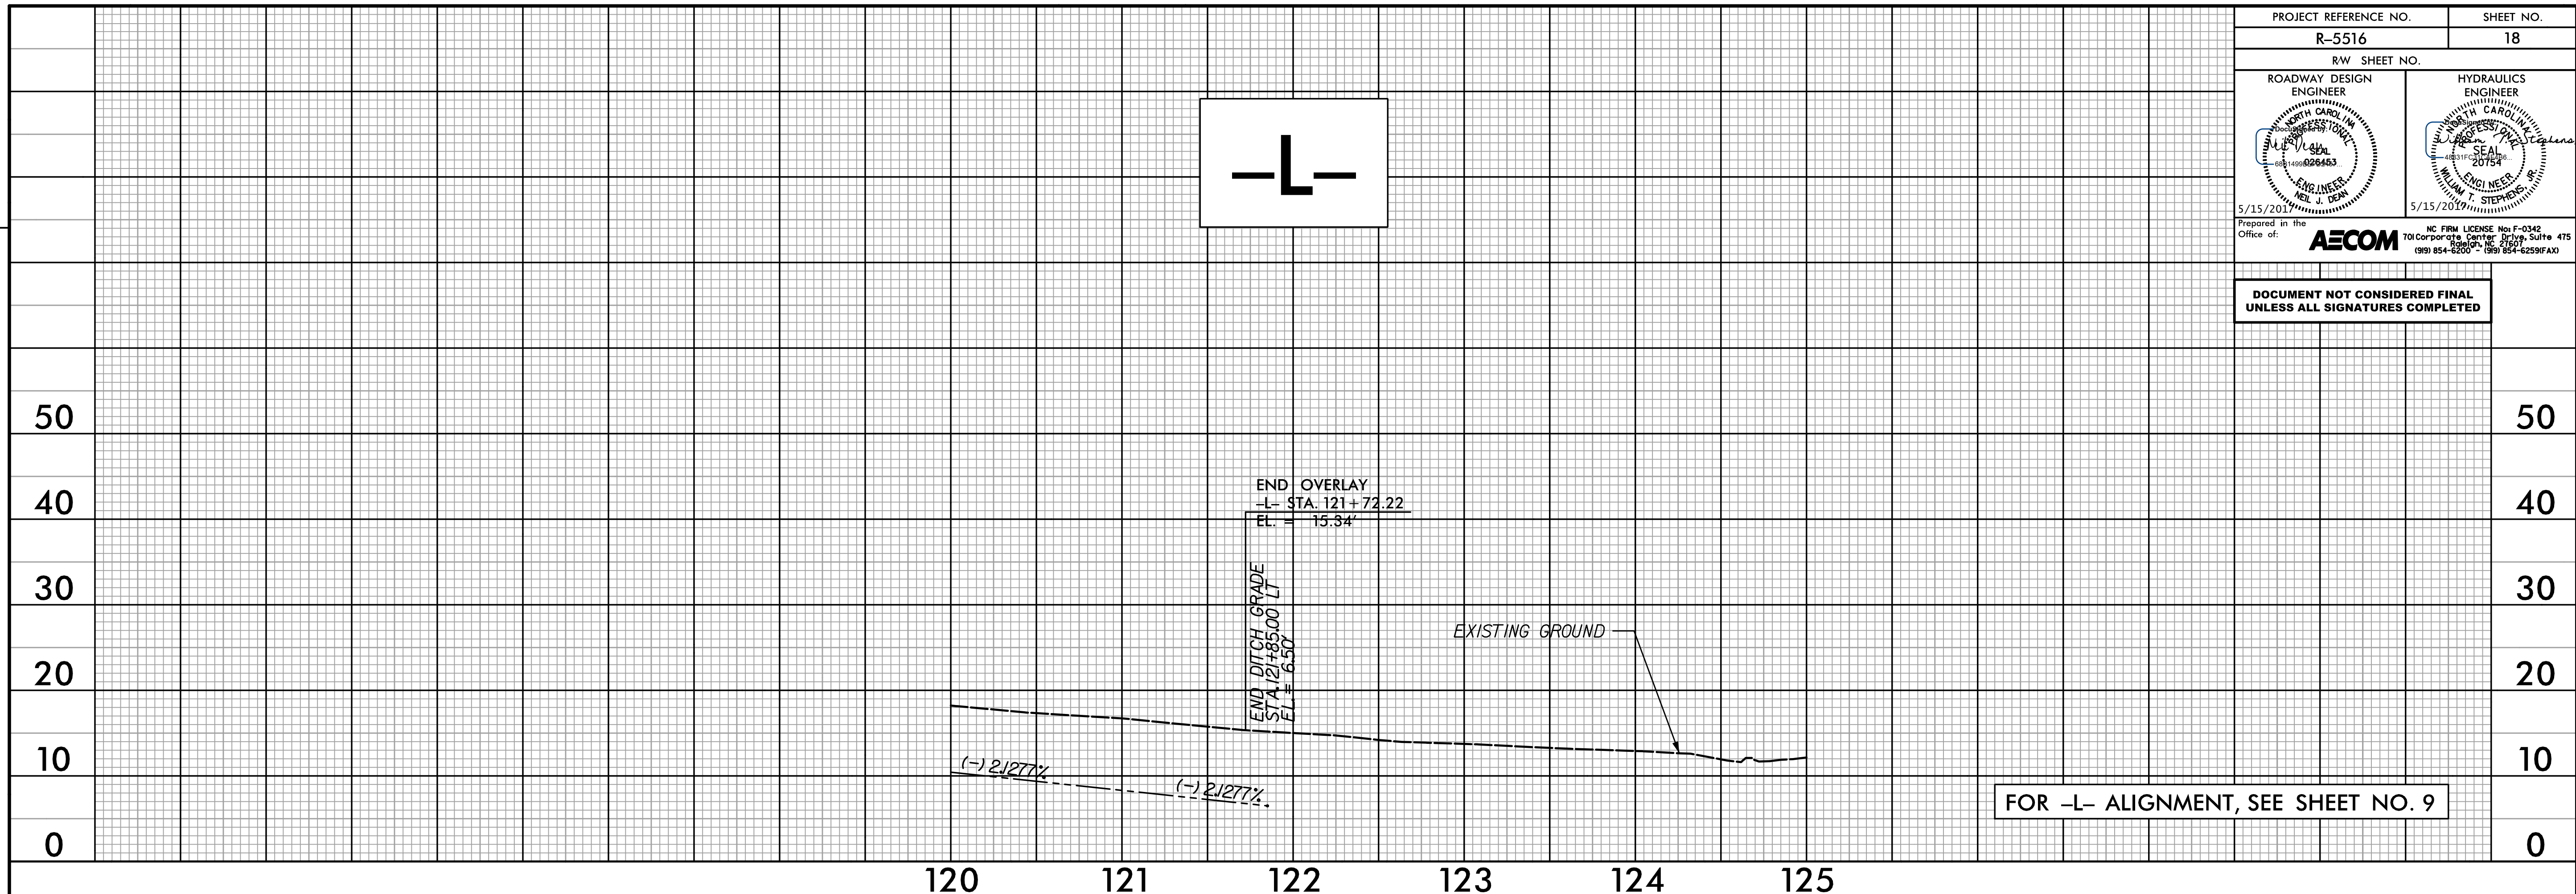

REVISIONS

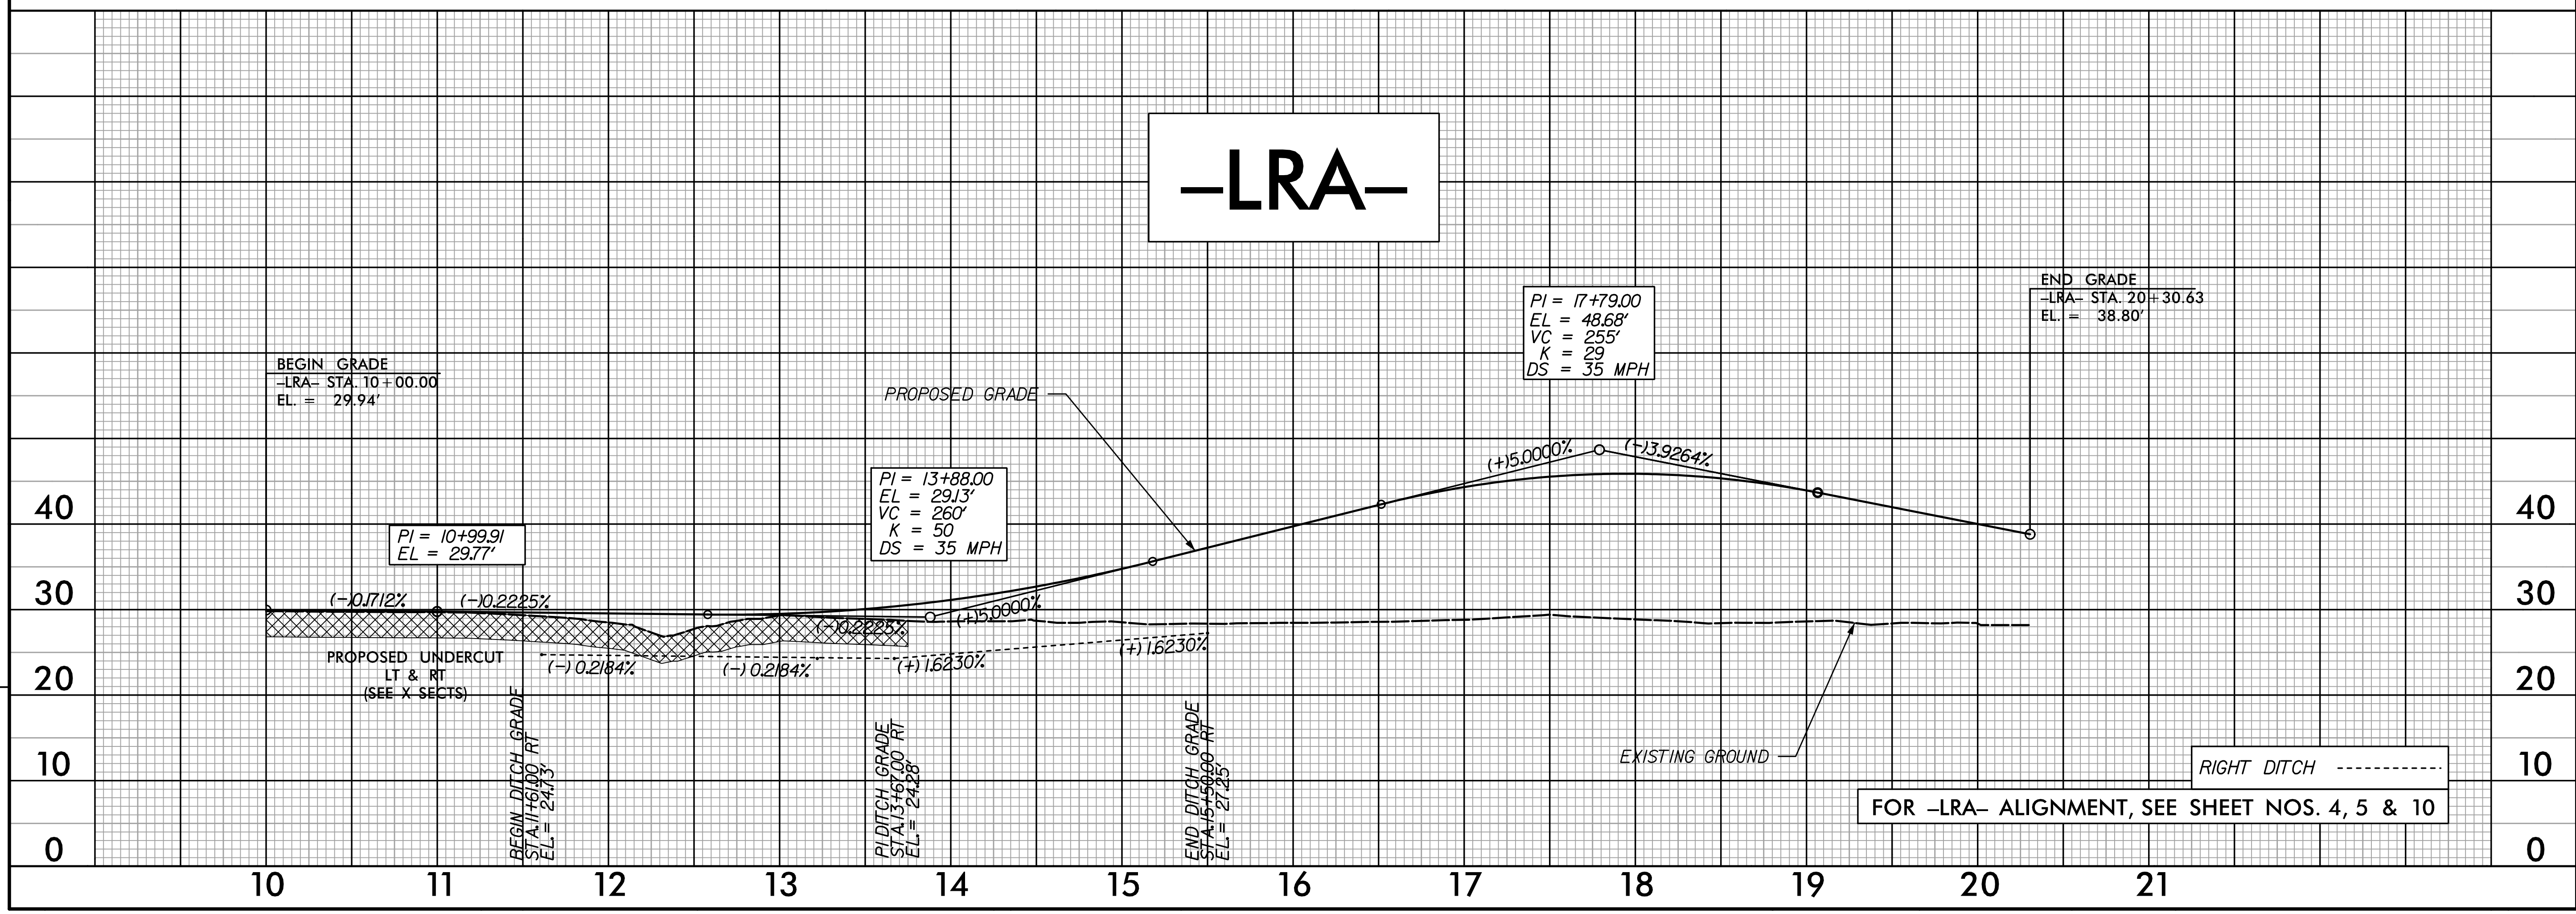

DN: R:\Roadway\Proj\5516\_LRA\18.dgn  
DATE/TIME: 11/26/08 AM