
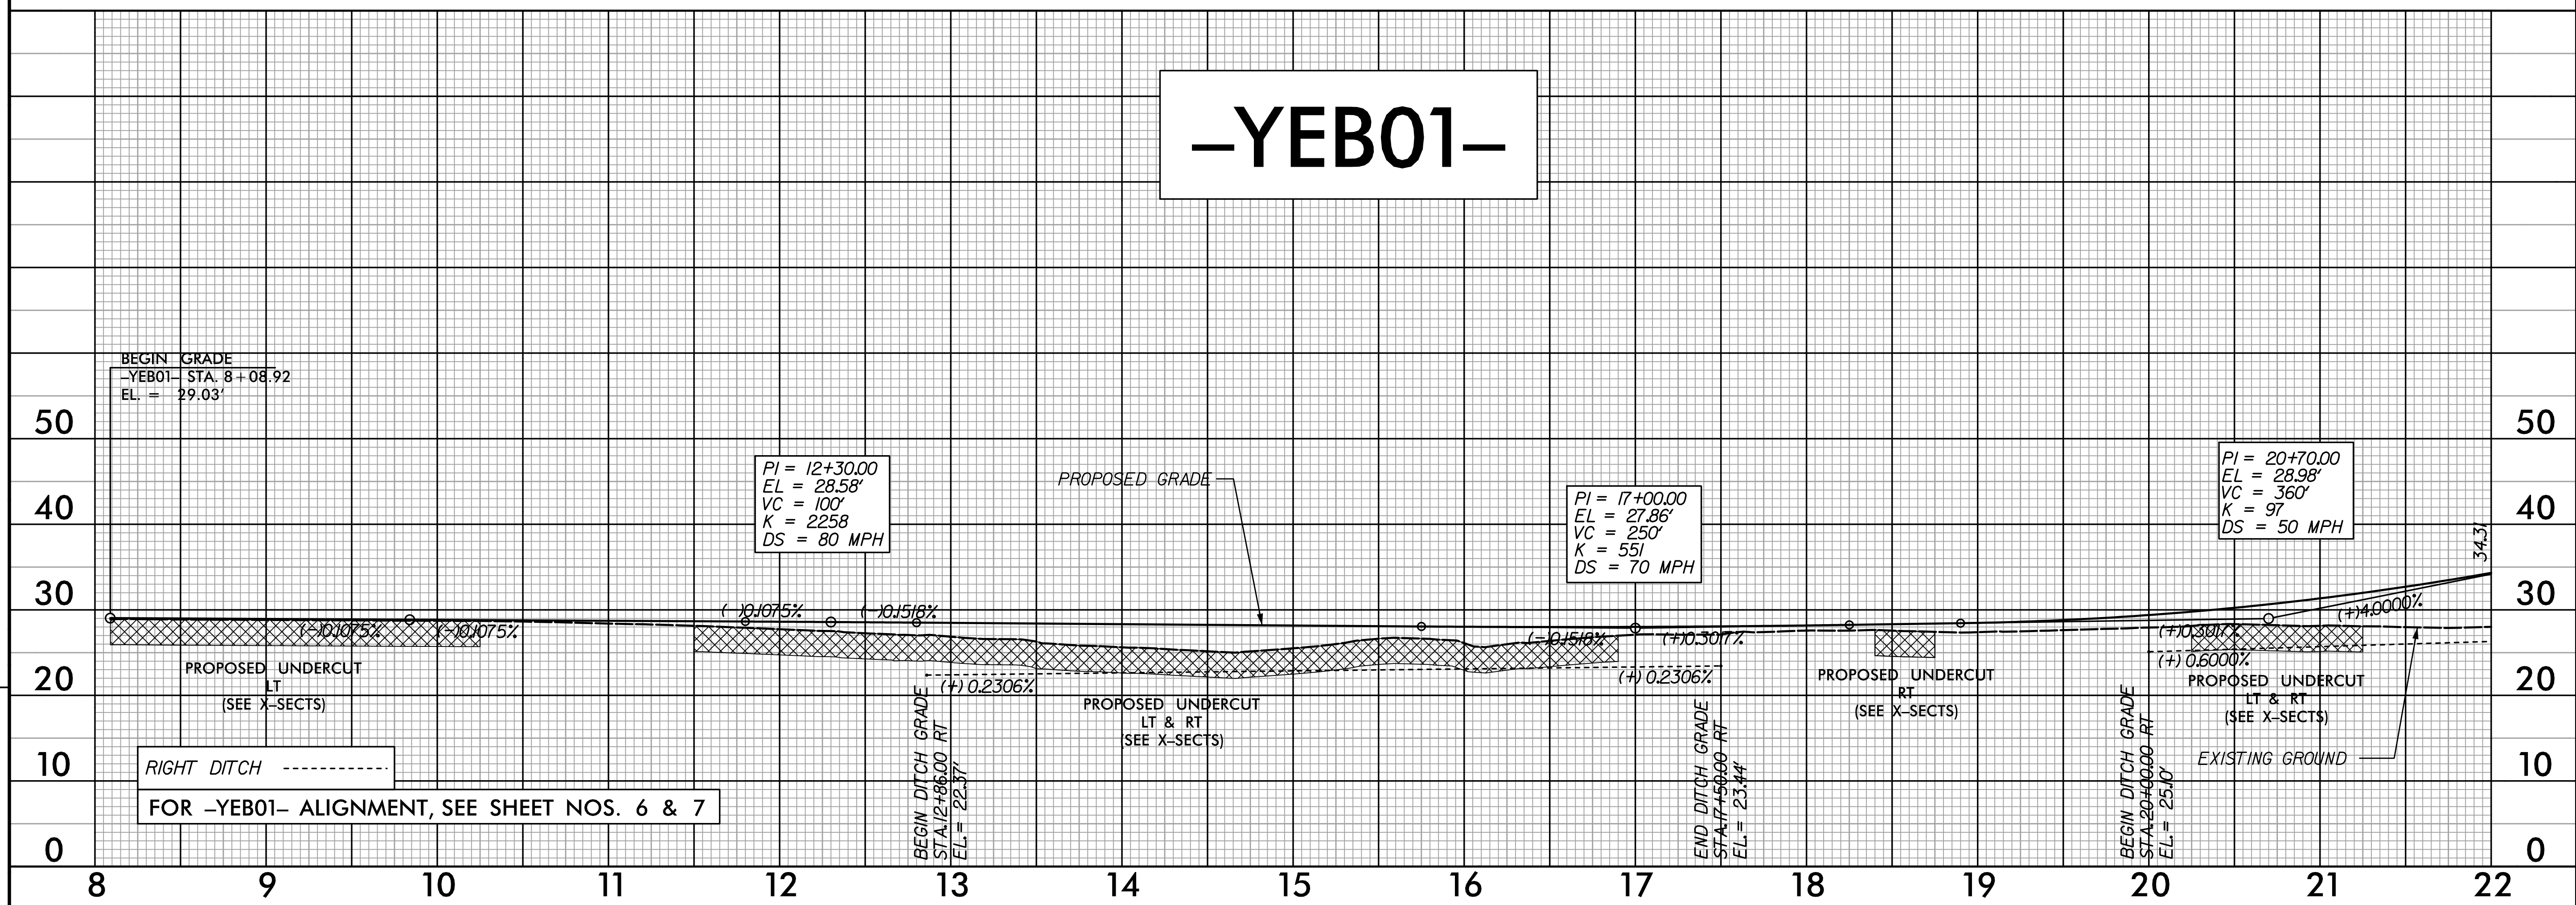


PROJECT REFERENCE NO. R-5516	SHEET NO. 19
RW SHEET NO.	
ROADWAY DESIGN ENGINEER 	HYDRAULICS ENGINEER
Prepared in the Office of: AECOM 701 Corporate Center Drive, Suite 475 Raleigh, NC 27607 (919) 854-6200 • (919) 854-6259 FAX	

DOCUMENT NOT CONSIDERED FINAL UNLESS ALL SIGNATURES COMPLETED

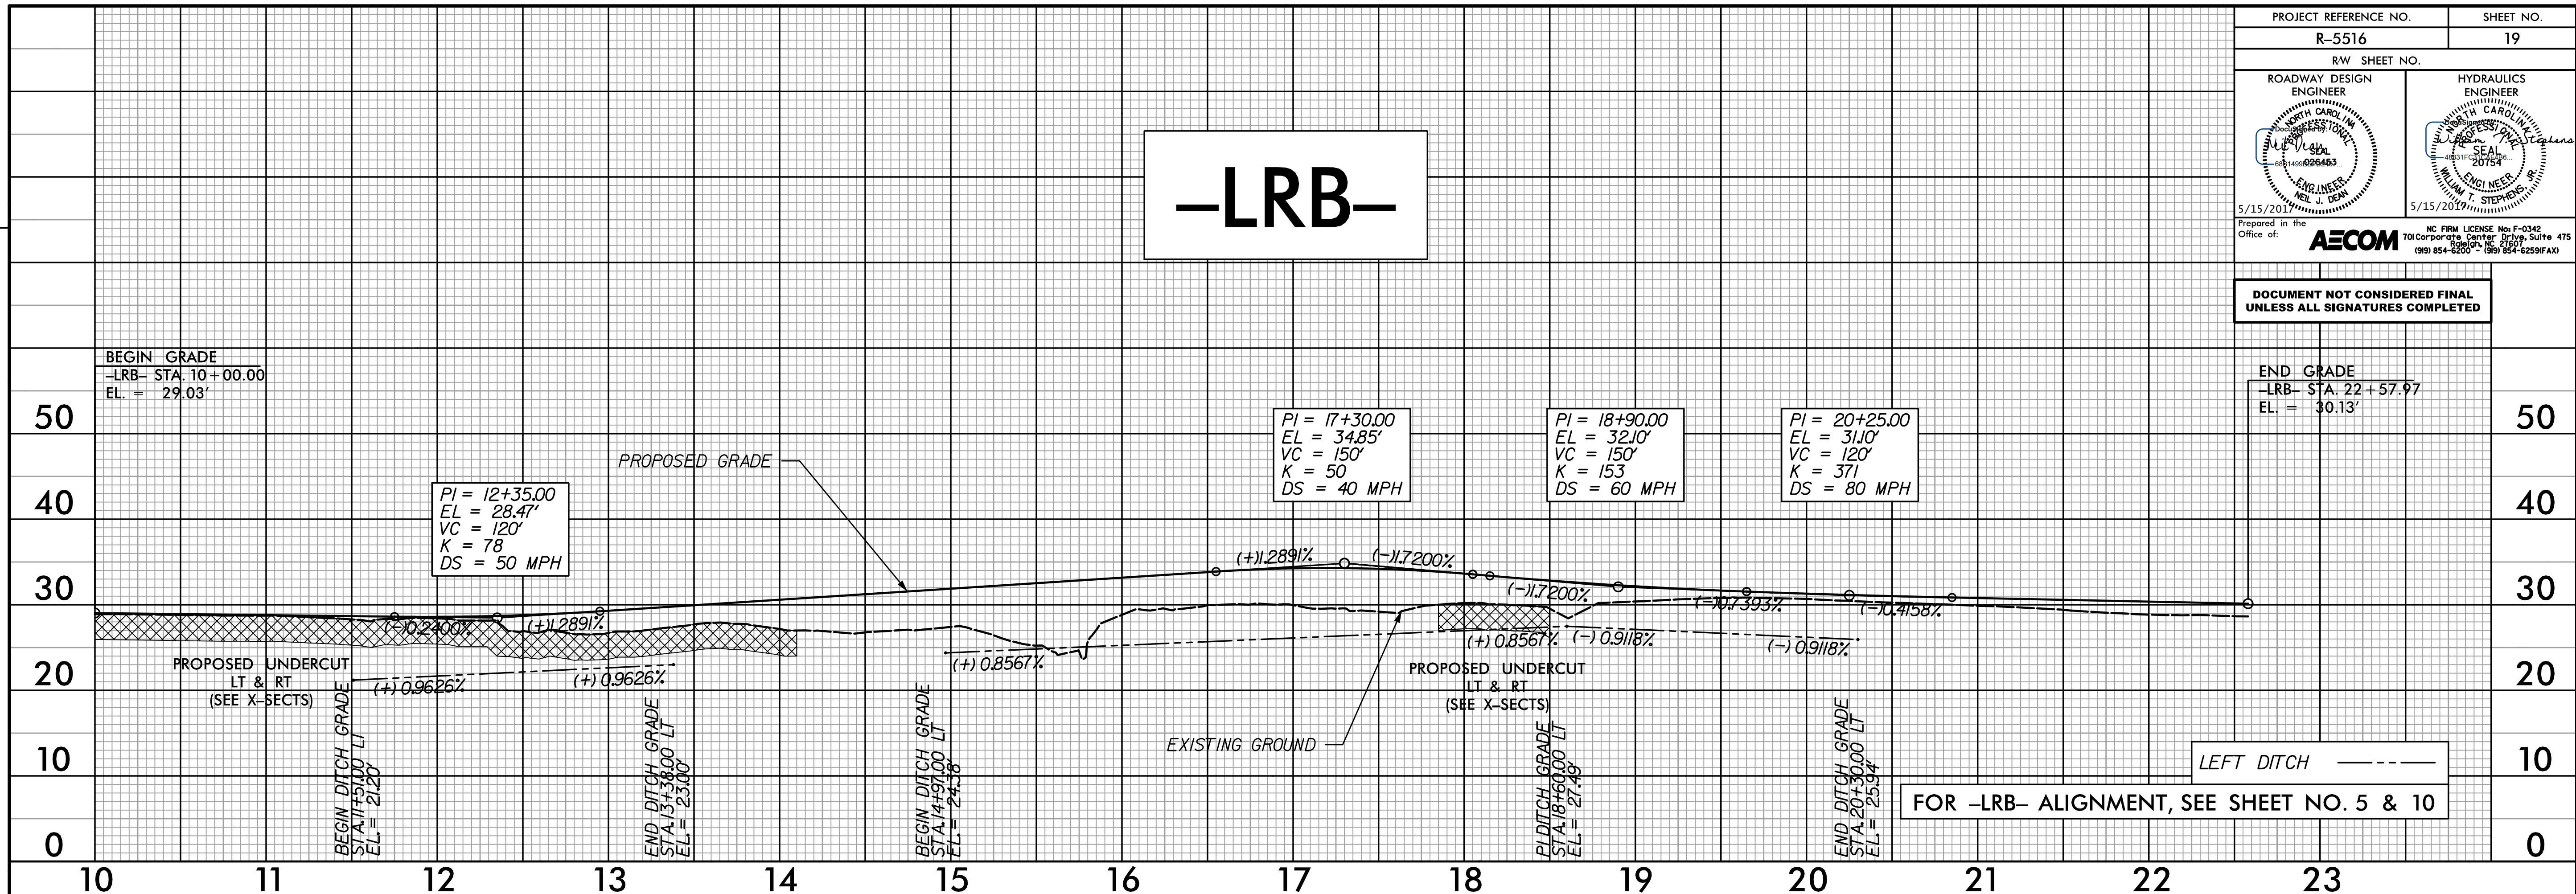

REVISIONS

Drawn: R:\Roadway\Proj\5516\Draw\LRB.dwg
DATE/TIME: 11/26/09 AM