



PROJECT REFERENCE NO. R-5516	SHEET NO. 20
RW SHEET NO.	
ROADWAY DESIGN ENGINEER	HYDRAULICS ENGINEER
5/15/2017	5/15/2017
Prepared in the Office of:	NC FIRM LICENSE No. F-0342
AECOM	701 Corporate Center Drive, Suite 415 Raleigh, NC 27607 (919) 854-6200 • (919) 854-6259 FAX

-YEB01-

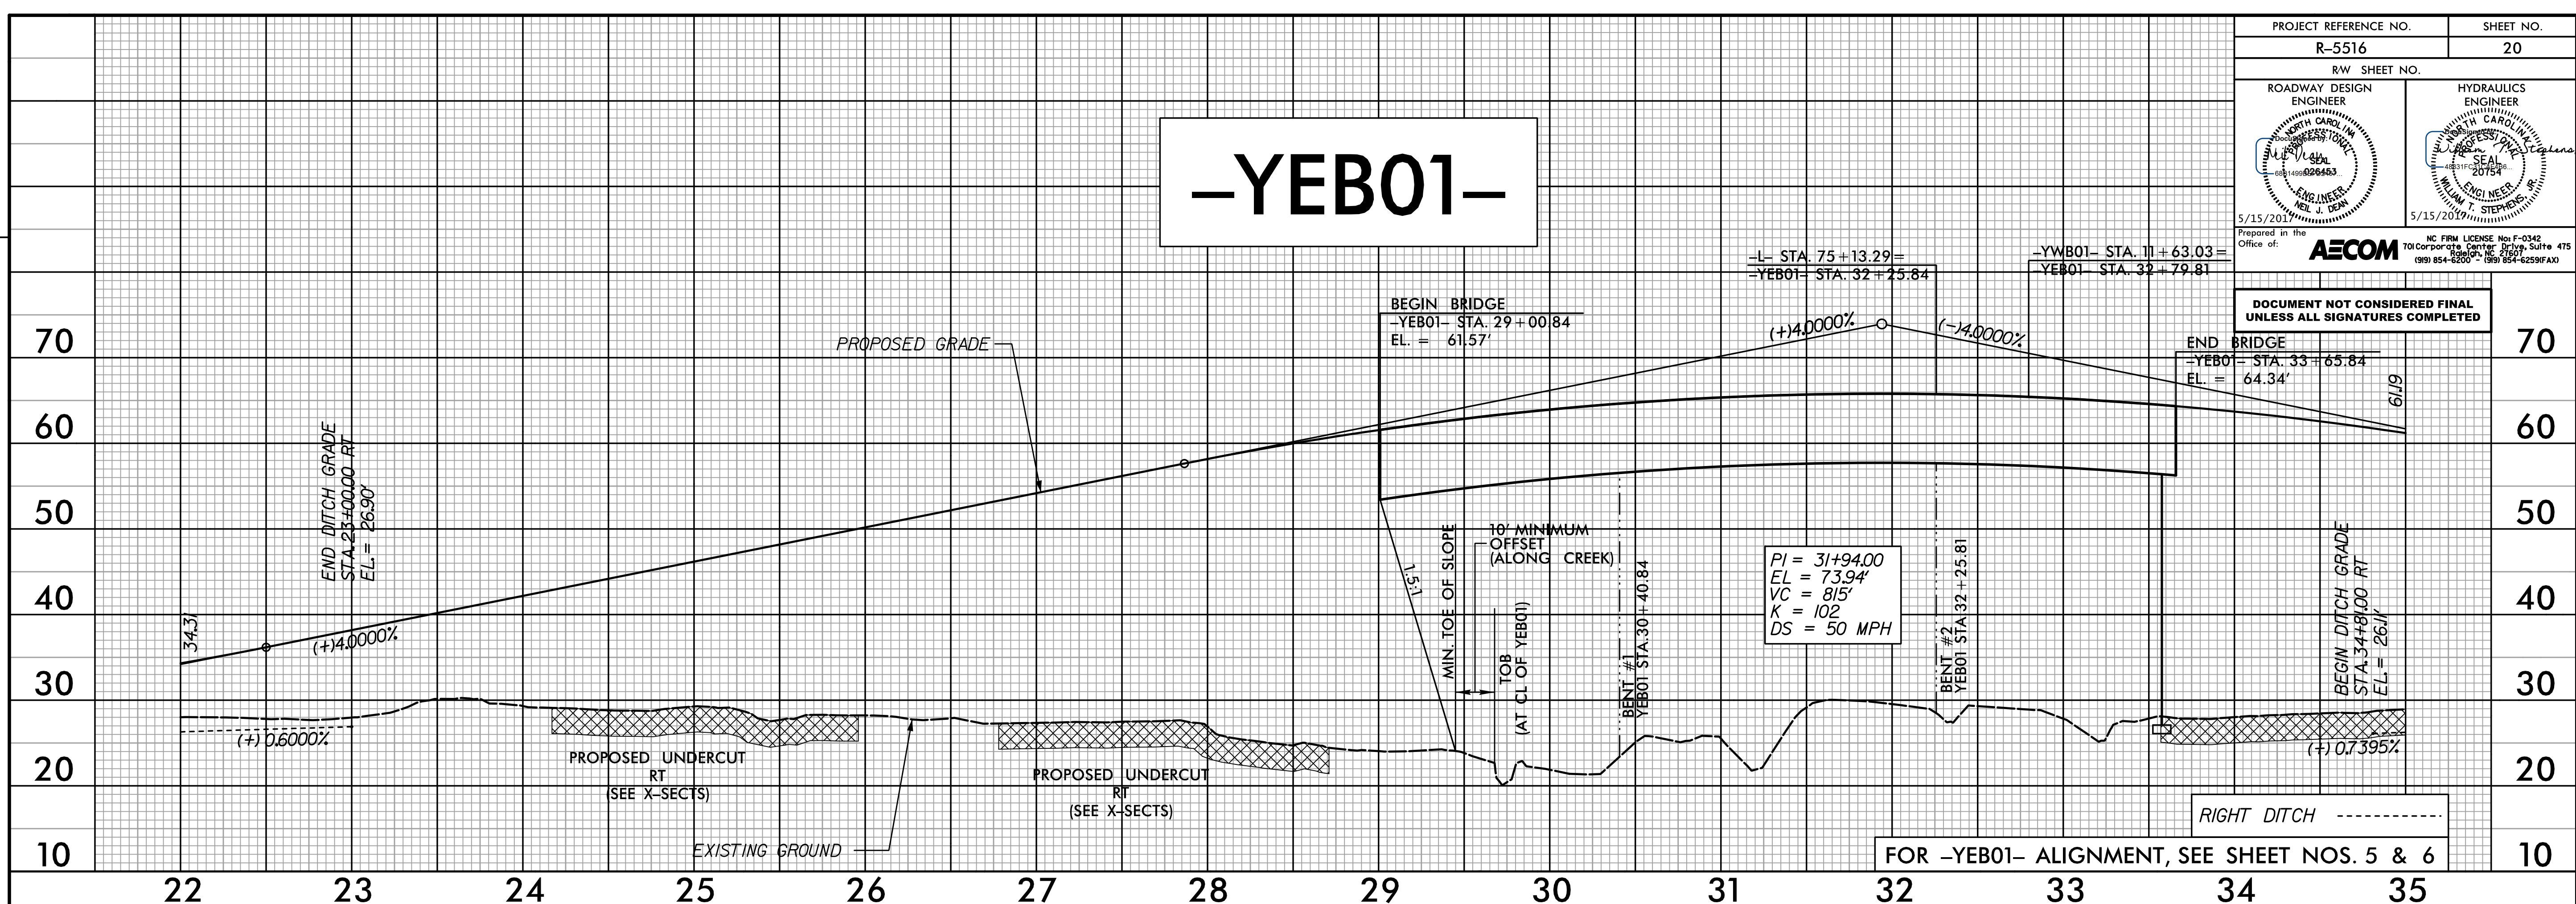

-YEB01-

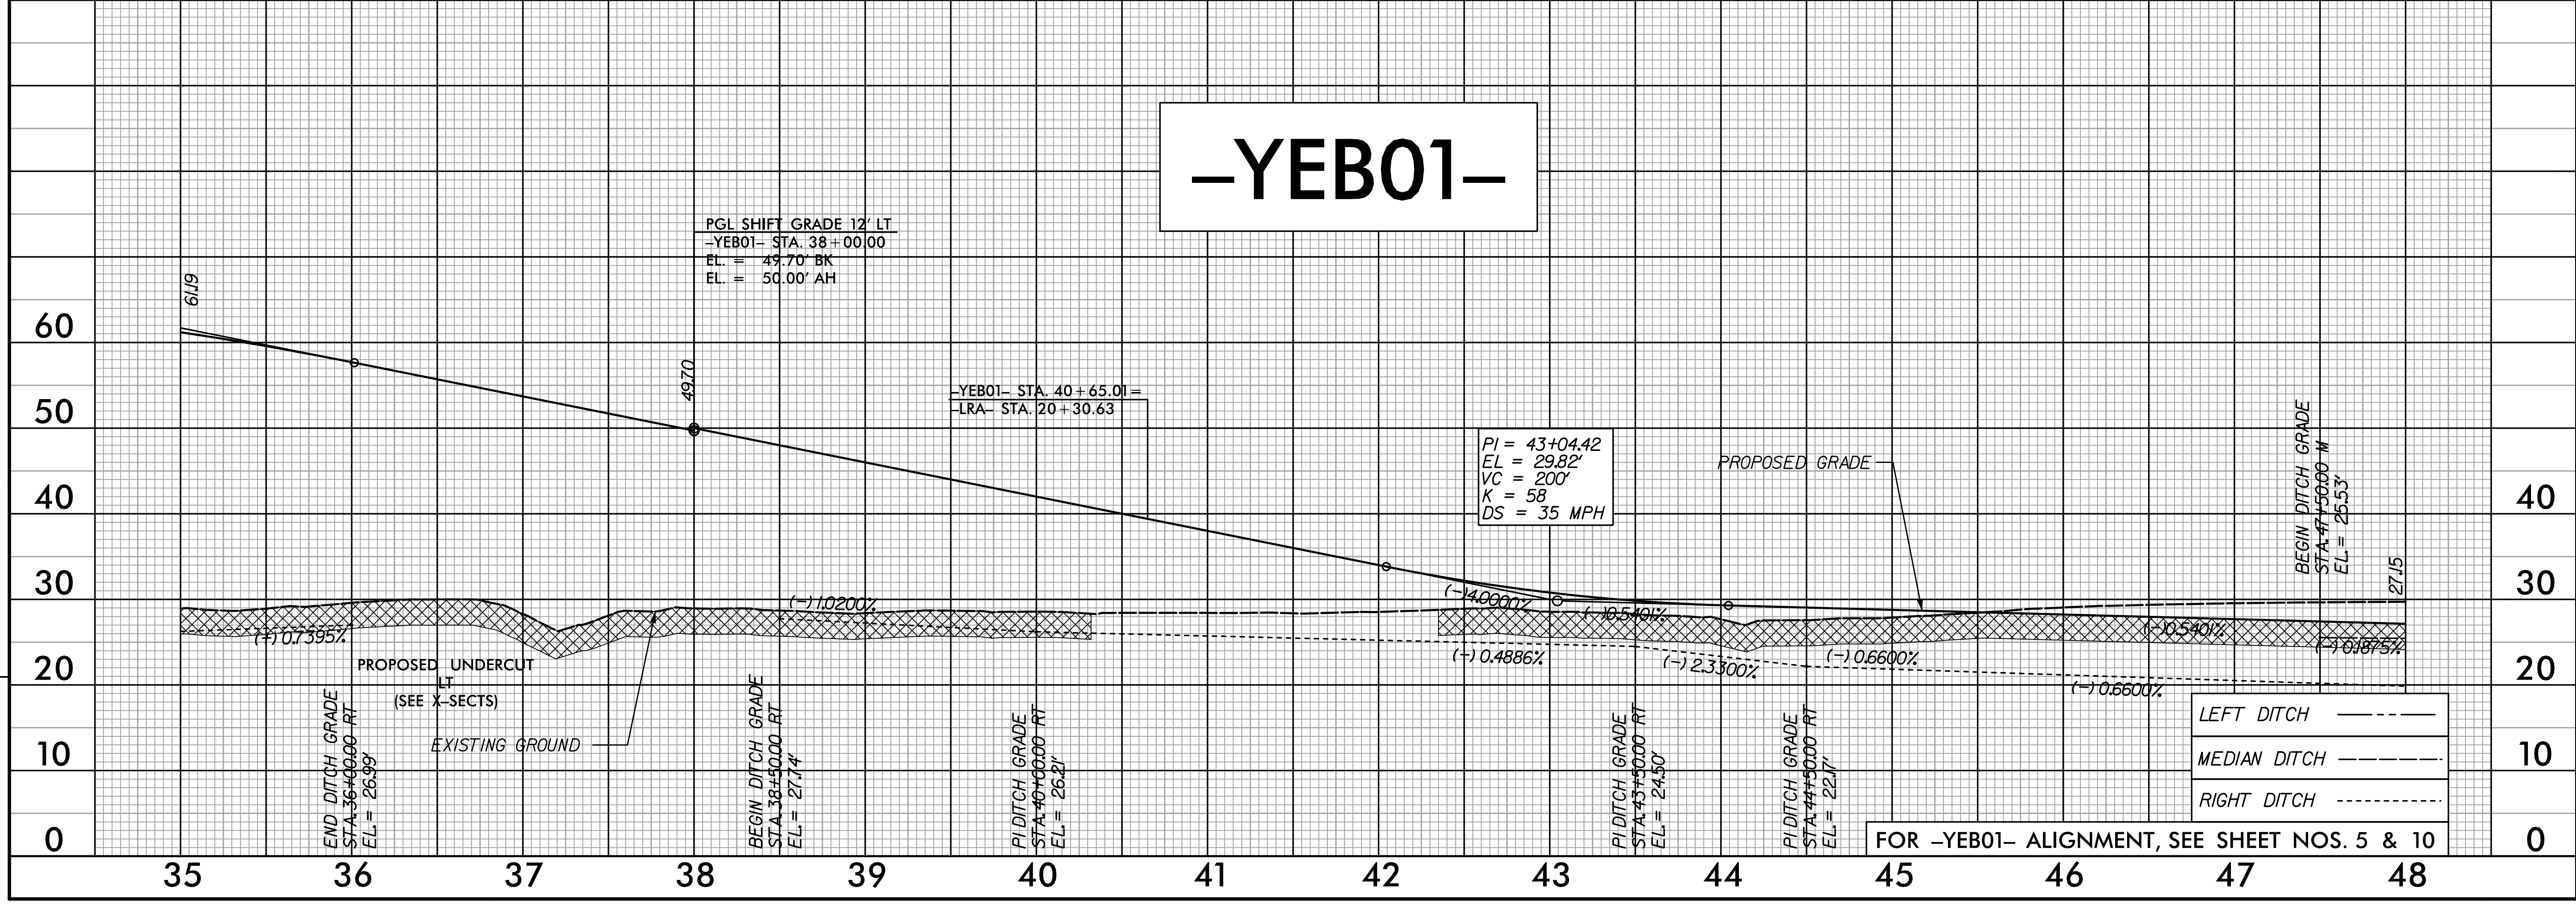

REVISIONS

Drawn: R:\Roadway\Pro\5516\rd_01.dwg
DATE/TIME: 11/26/09 AM