
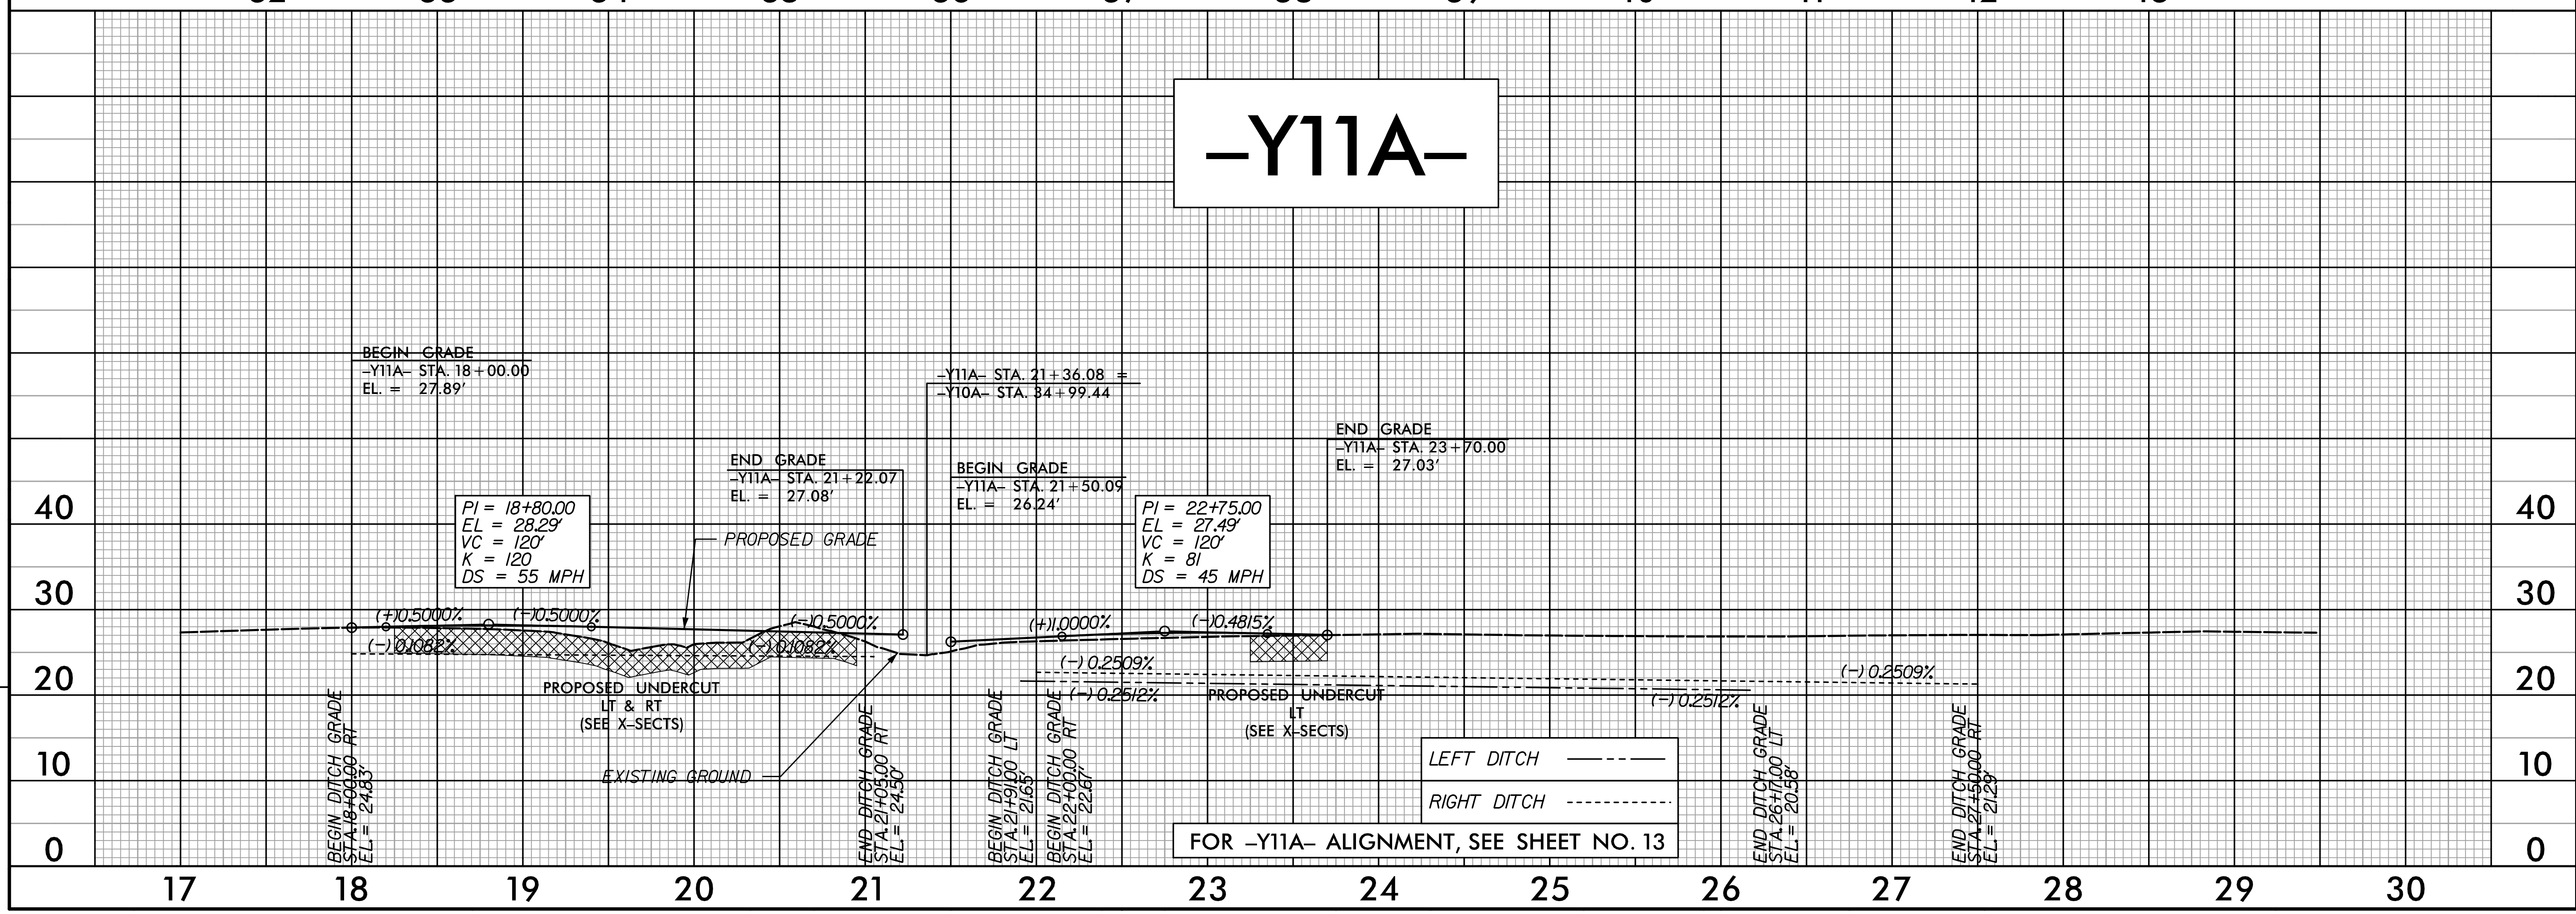


| | |
|---|-------------------------|
| PROJECT REFERENCE NO. R-5516 | SHEET NO. 25 |
| RW SHEET NO. | |
| ROADWAY DESIGN ENGINEER | HYDRAULICS ENGINEER |
| Prepared in the Office of: AECOM 701 Corporate Center Drive, Suite 415 Raleigh, NC 27607 (919) 854-6200 • (919) 854-6259 FAX | |

DOCUMENT NOT CONSIDERED FINAL UNLESS ALL SIGNATURES COMPLETED

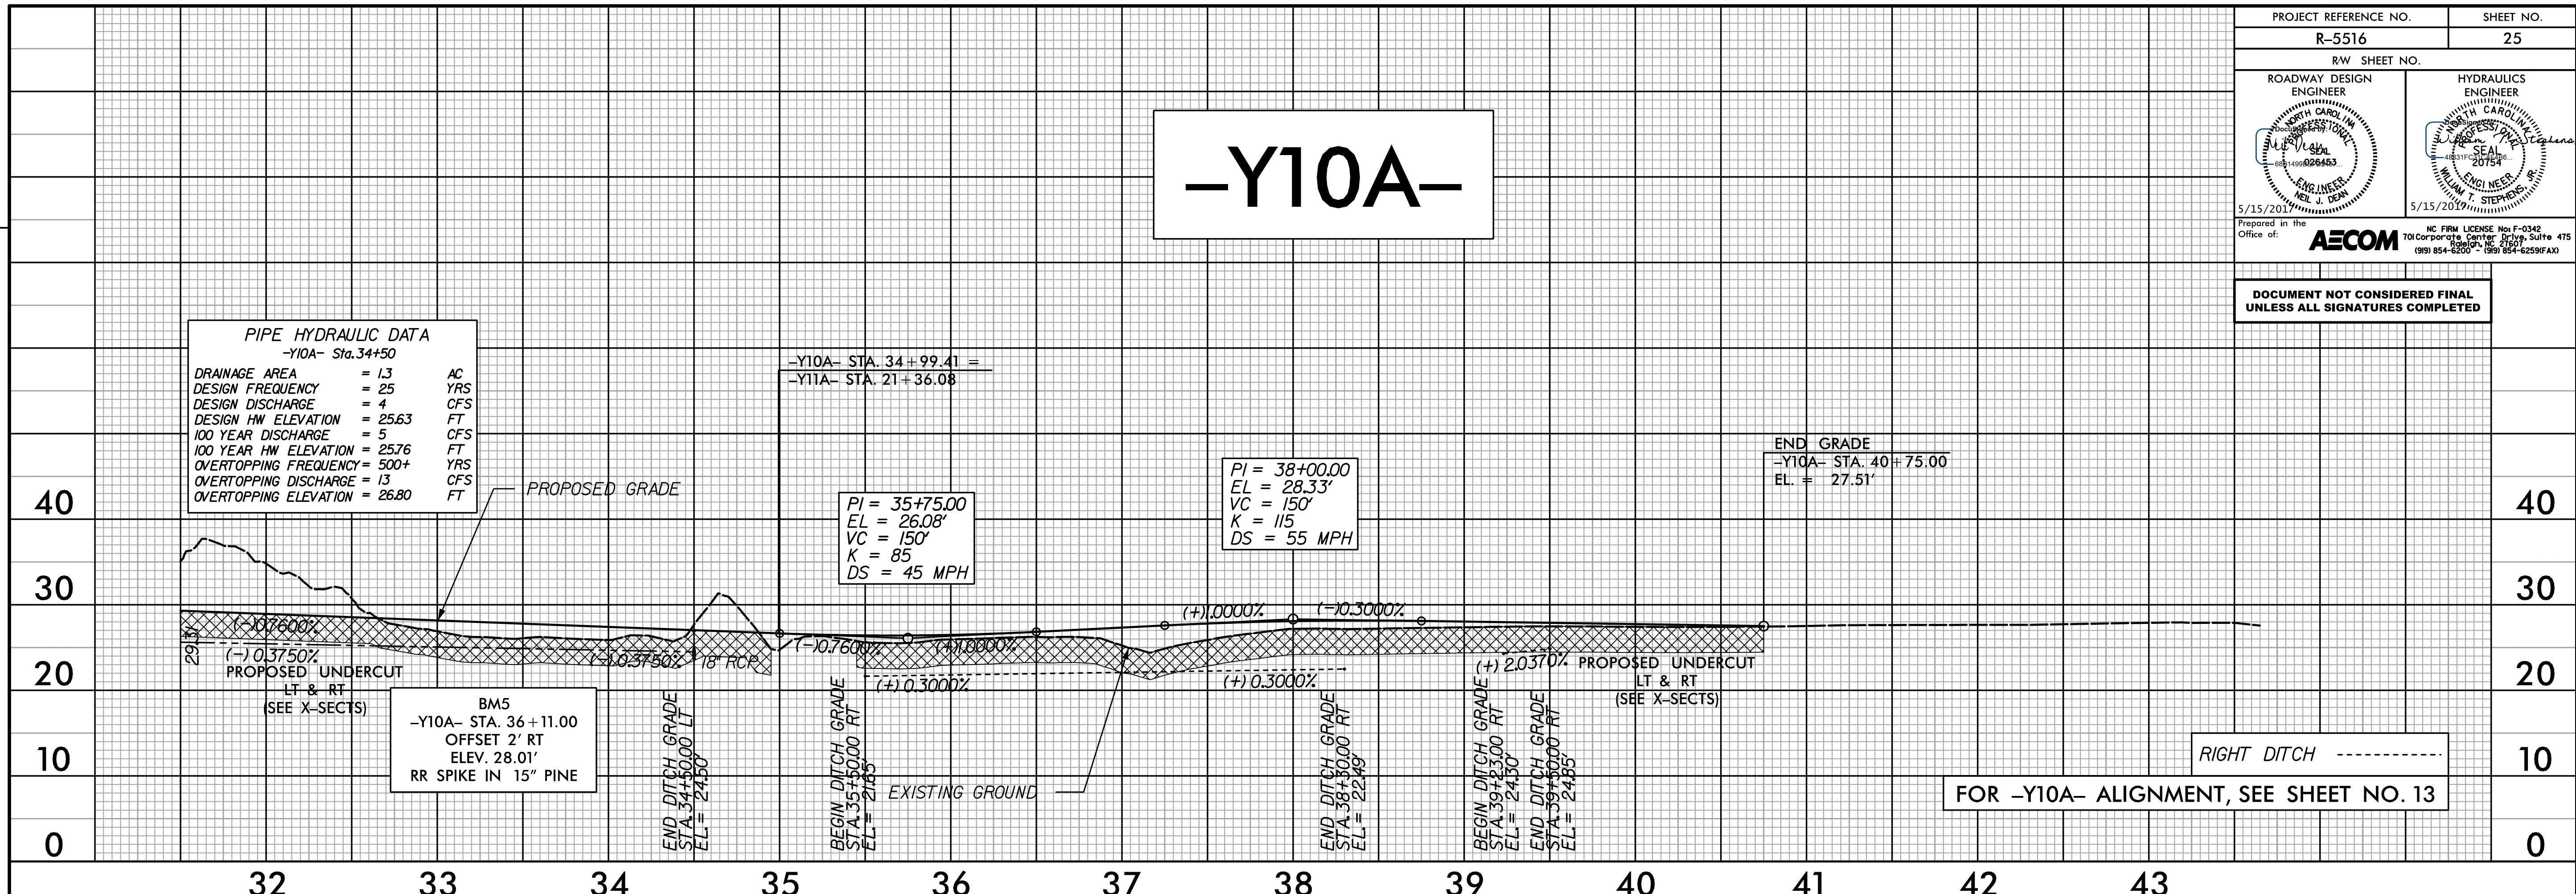

REVISIONS

Drawn: R:\Roadway\Proj\5516\10_11_12.dwg
DATE/TIME: 11/6/12 AM