
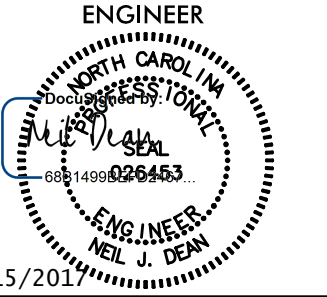
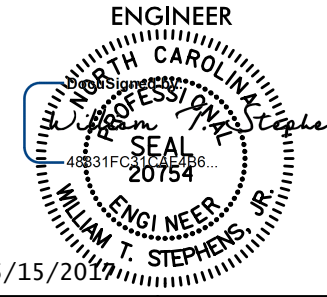


PROJECT REFERENCE NO. R-5516	SHEET NO. 26
RW SHEET NO.	
ROADWAY DESIGN ENGINEER 	HYDRAULICS ENGINEER 
Prepared in the Office of: AECOM	NC FIRM LICENSE No. F-0342 701 Corporate Center Drive, Suite 415 Raleigh, NC 27607 (919) 854-6200 • (919) 854-6259(FAX)

-Y01-

-Y02-

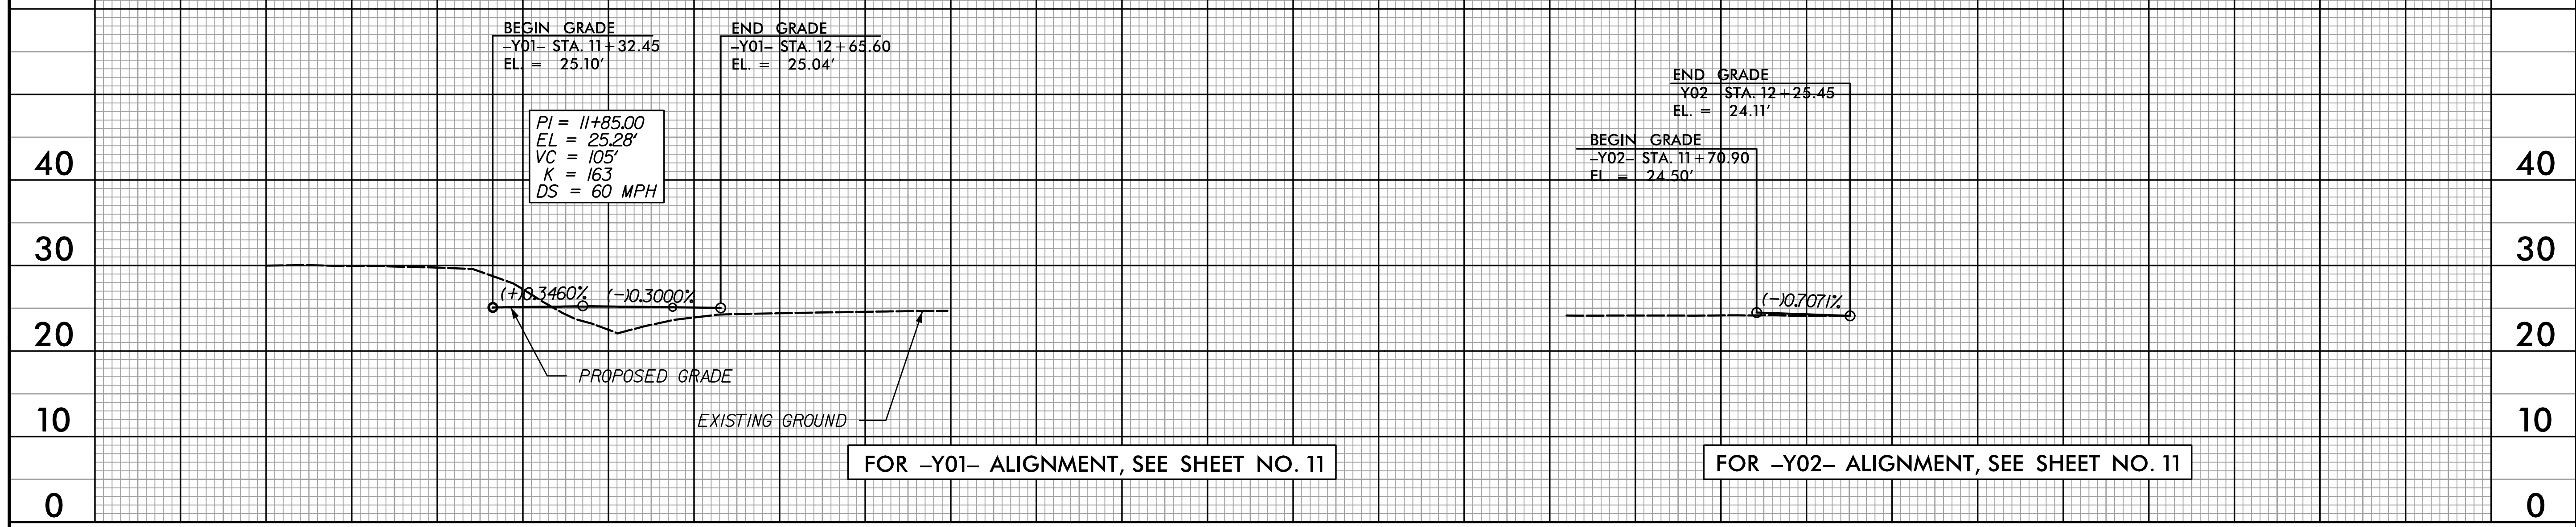

FOR -Y01- ALIGNMENT, SEE SHEET NO. 11

FOR -Y02- ALIGNMENT, SEE SHEET NO. 11

REVISIONS

DNH: R:\Roadway\Proj\5516\10_11_12.dgn
DATE/TIME: 11/28/12 AM