

MATCHLINE -Y09A- STA. 14+00.00
SEE TMP-7

11/15/2016
 G:\Transportation\TR13.017.00 NCDOT 2012 Traffic LSA\TR13.017.09 (R-5516 TMP)\Traffic\Traffic Control\R-5516 TMP-8.dgn
 jwiles

SEPI
 ENGINEERING &
 CONSTRUCTION


1025 Wade Avenue
 Raleigh, NC 27605
 Tel: 919-789-9977
 Fax: 919-789-9591
 License: C-2197

APPROVED: Steve Miller
9F80C15CEEB486...

DATE: 3/16/2017

SEAL

**DOCUMENT NOT CONSIDERED FINAL
 UNLESS ALL SIGNATURES COMPLETED**

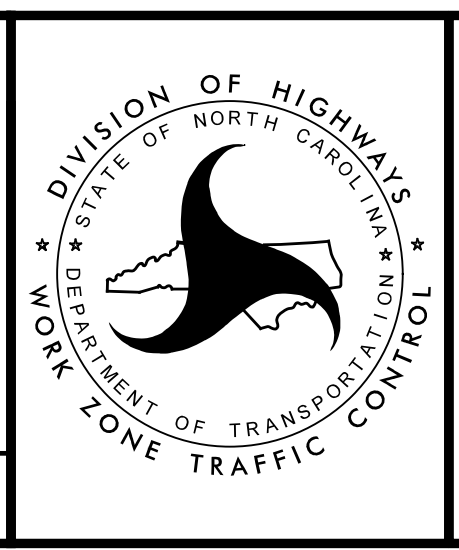

PHASE I