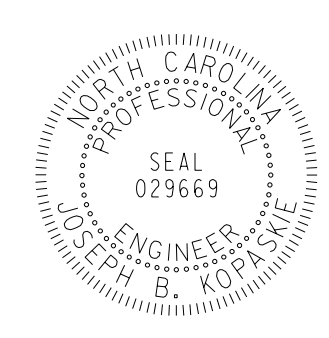


TIP NO. R-5516	SHEET NO. PMP-1
APPROVED: <i>Joseph Kopaskie</i> <small>DocuSigned by: Joseph Kopaskie 00086A9B8A4FA</small>	
DATE: 3/15/2017	
SEAL 	
DOCUMENT NOT CONSIDERED FINAL UNLESS ALL SIGNATURES COMPLETED	



T.I.P.: R-5516

CONTRACT: C203955

**STATE OF NORTH CAROLINA
DEPARTMENT OF TRANSPORTATION**


**PAVEMENT MARKING PLAN
CRAVEN COUNTY**

**LOCATION: INTERCHANGE FROM US 70 TO SLOCUM ROAD
AT CHERRY POINT MILITARY BASE**

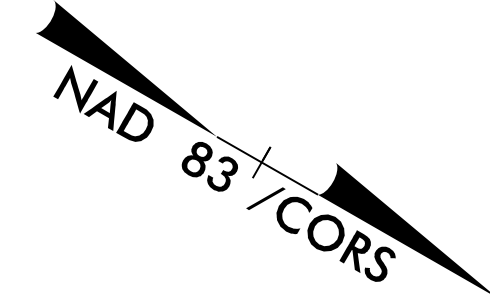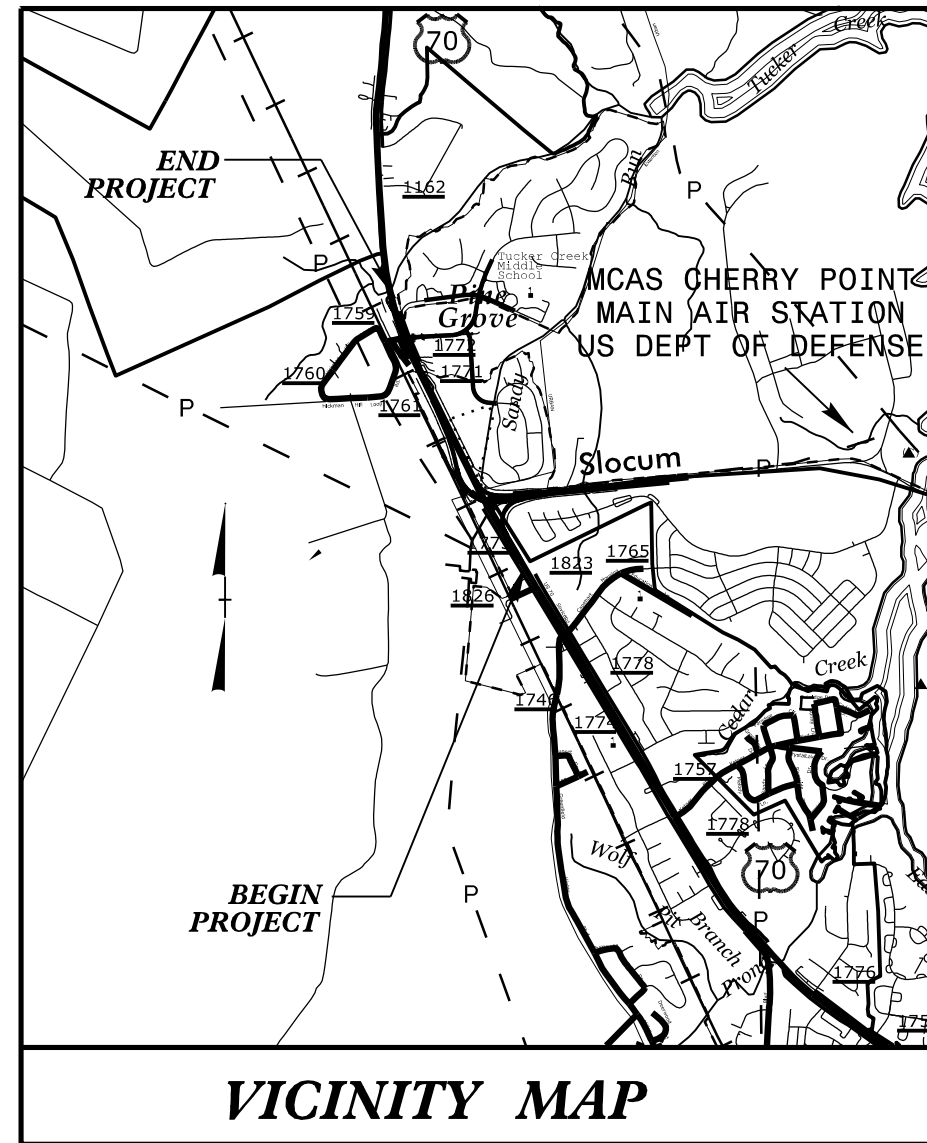

**BEGIN TIP PROJECT R-5516
-L- STA 60+00.00**

**END TIP PROJECT R-5516
-L- STA. 121+72.22**

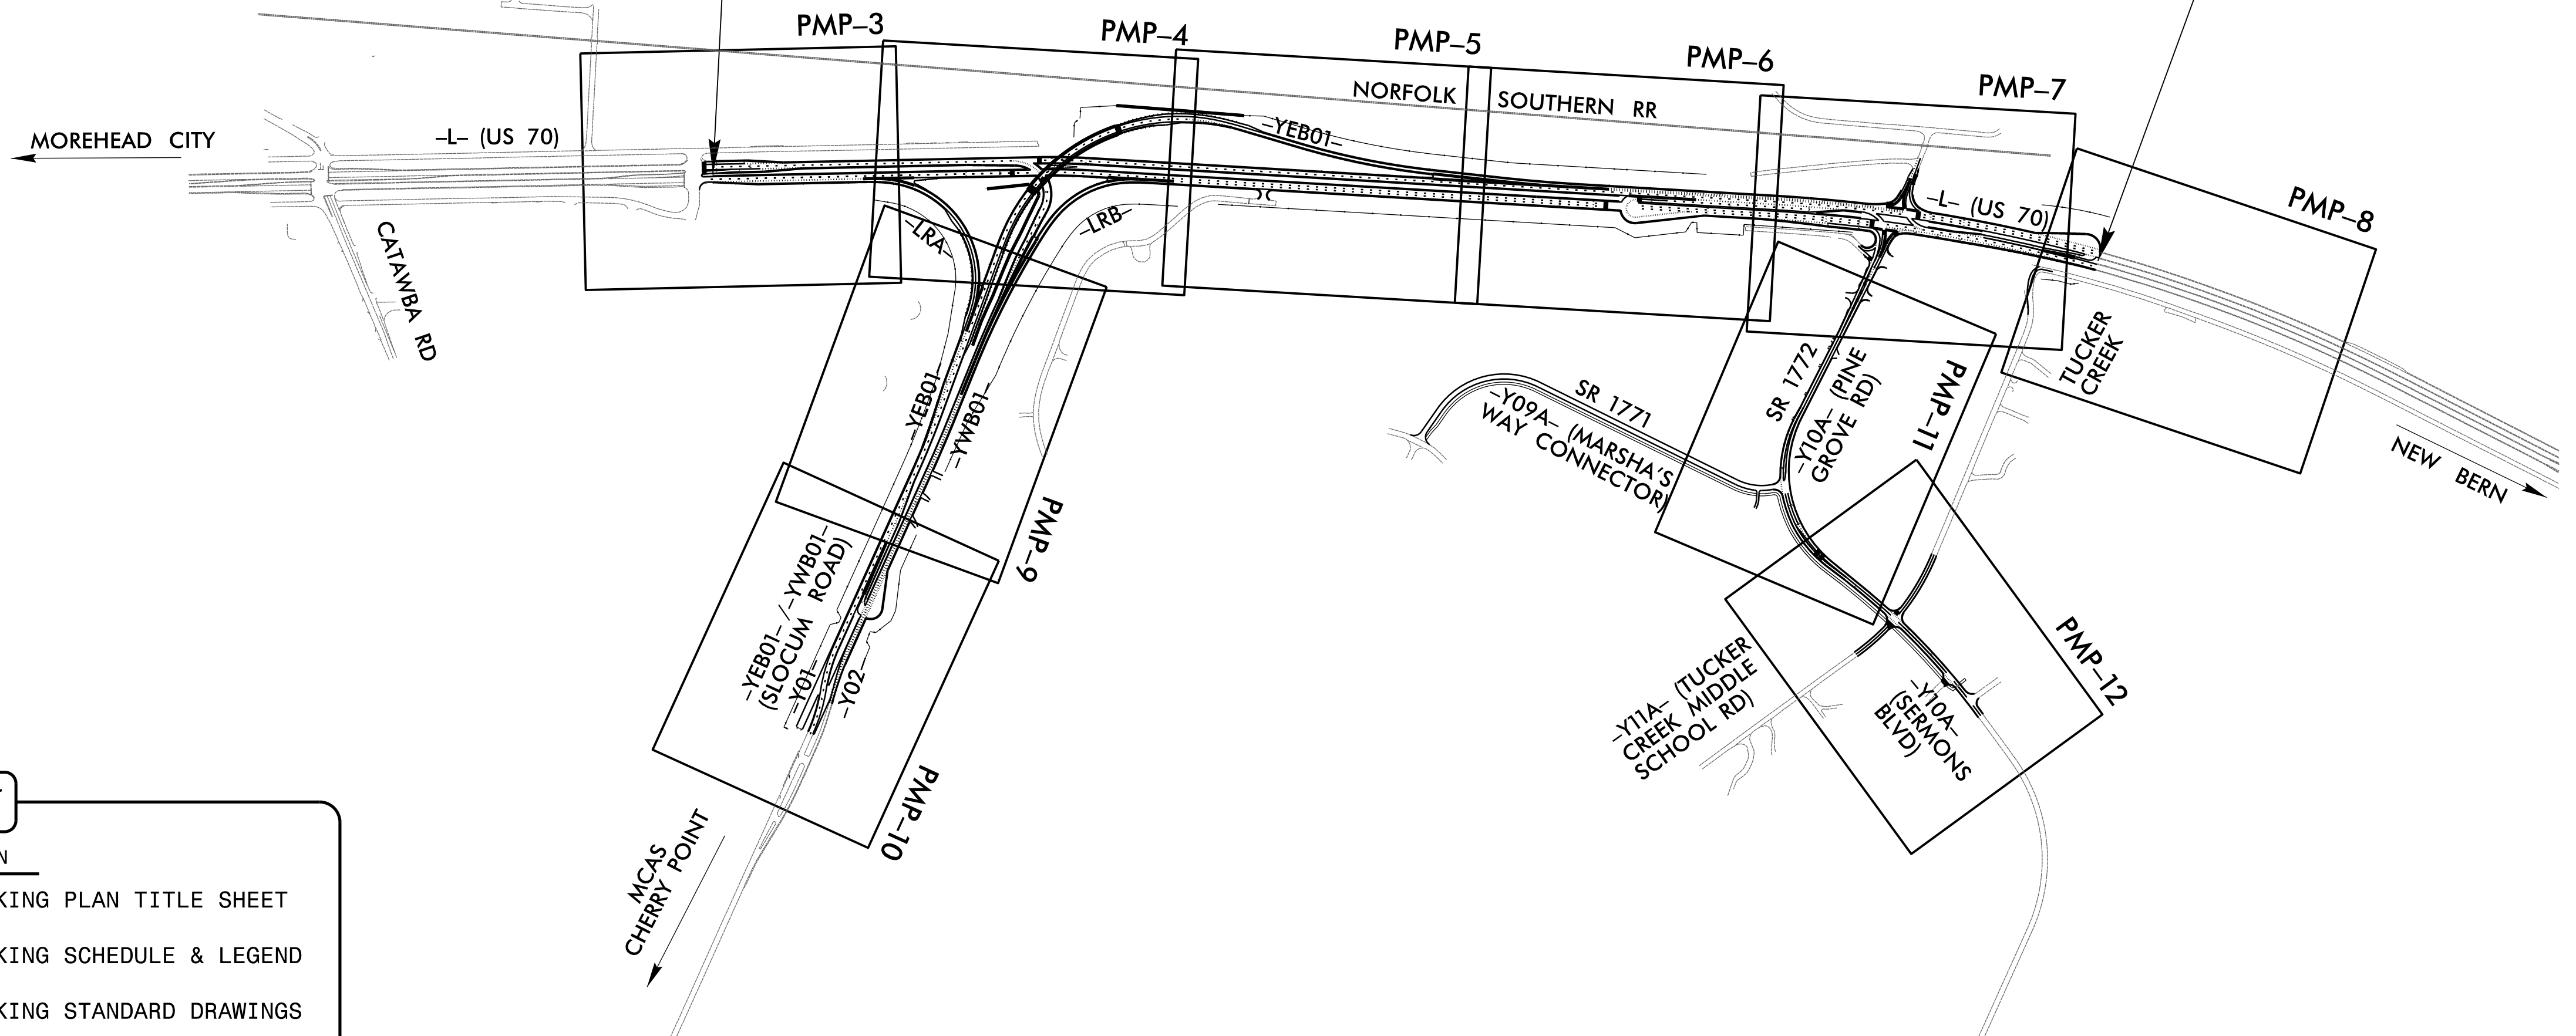


INDEX

SHEET NO.	DESCRIPTION
PMP-1	PAVEMENT MARKING PLAN TITLE SHEET
PMP-2	PAVEMENT MARKING SCHEDULE & LEGEND
PMP-2A THRU PMP-2C	PAVEMENT MARKING STANDARD DRAWINGS
PMP-3-THRU PMP-12	PAVEMENT MARKING DETAILS

CONTACTS: N.C.D.O.T. SIGNING AND DELINEATION UNIT

<u>Ayman I. Alqudwah, PE</u>	SIGNING & DELINEATION REGIONAL ENGINEER
<u>D. Mitchell Eaton, PE</u>	SIGNING & DELINEATION PROJECT DESIGN ENGINEER

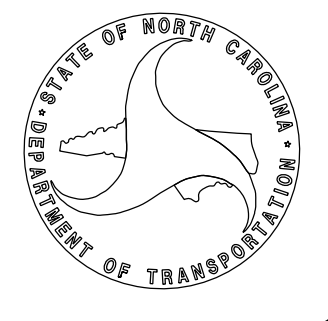

SEPI
ENGINEERING & CONSTRUCTION
1025 Wade Avenue
Raleigh, NC 27605
Tel: 919-789-9977
Fax: 919-789-9591
License: C-2197

**PLAN PREPARED BY:
SEPI ENGINEERING & CONSTRUCTION**

<u>Joseph Kopaskie, P.E.</u>	PROJECT MANAGER
<u>Tyler J. Neal, E.I.</u>	DESIGN ENGINEER