

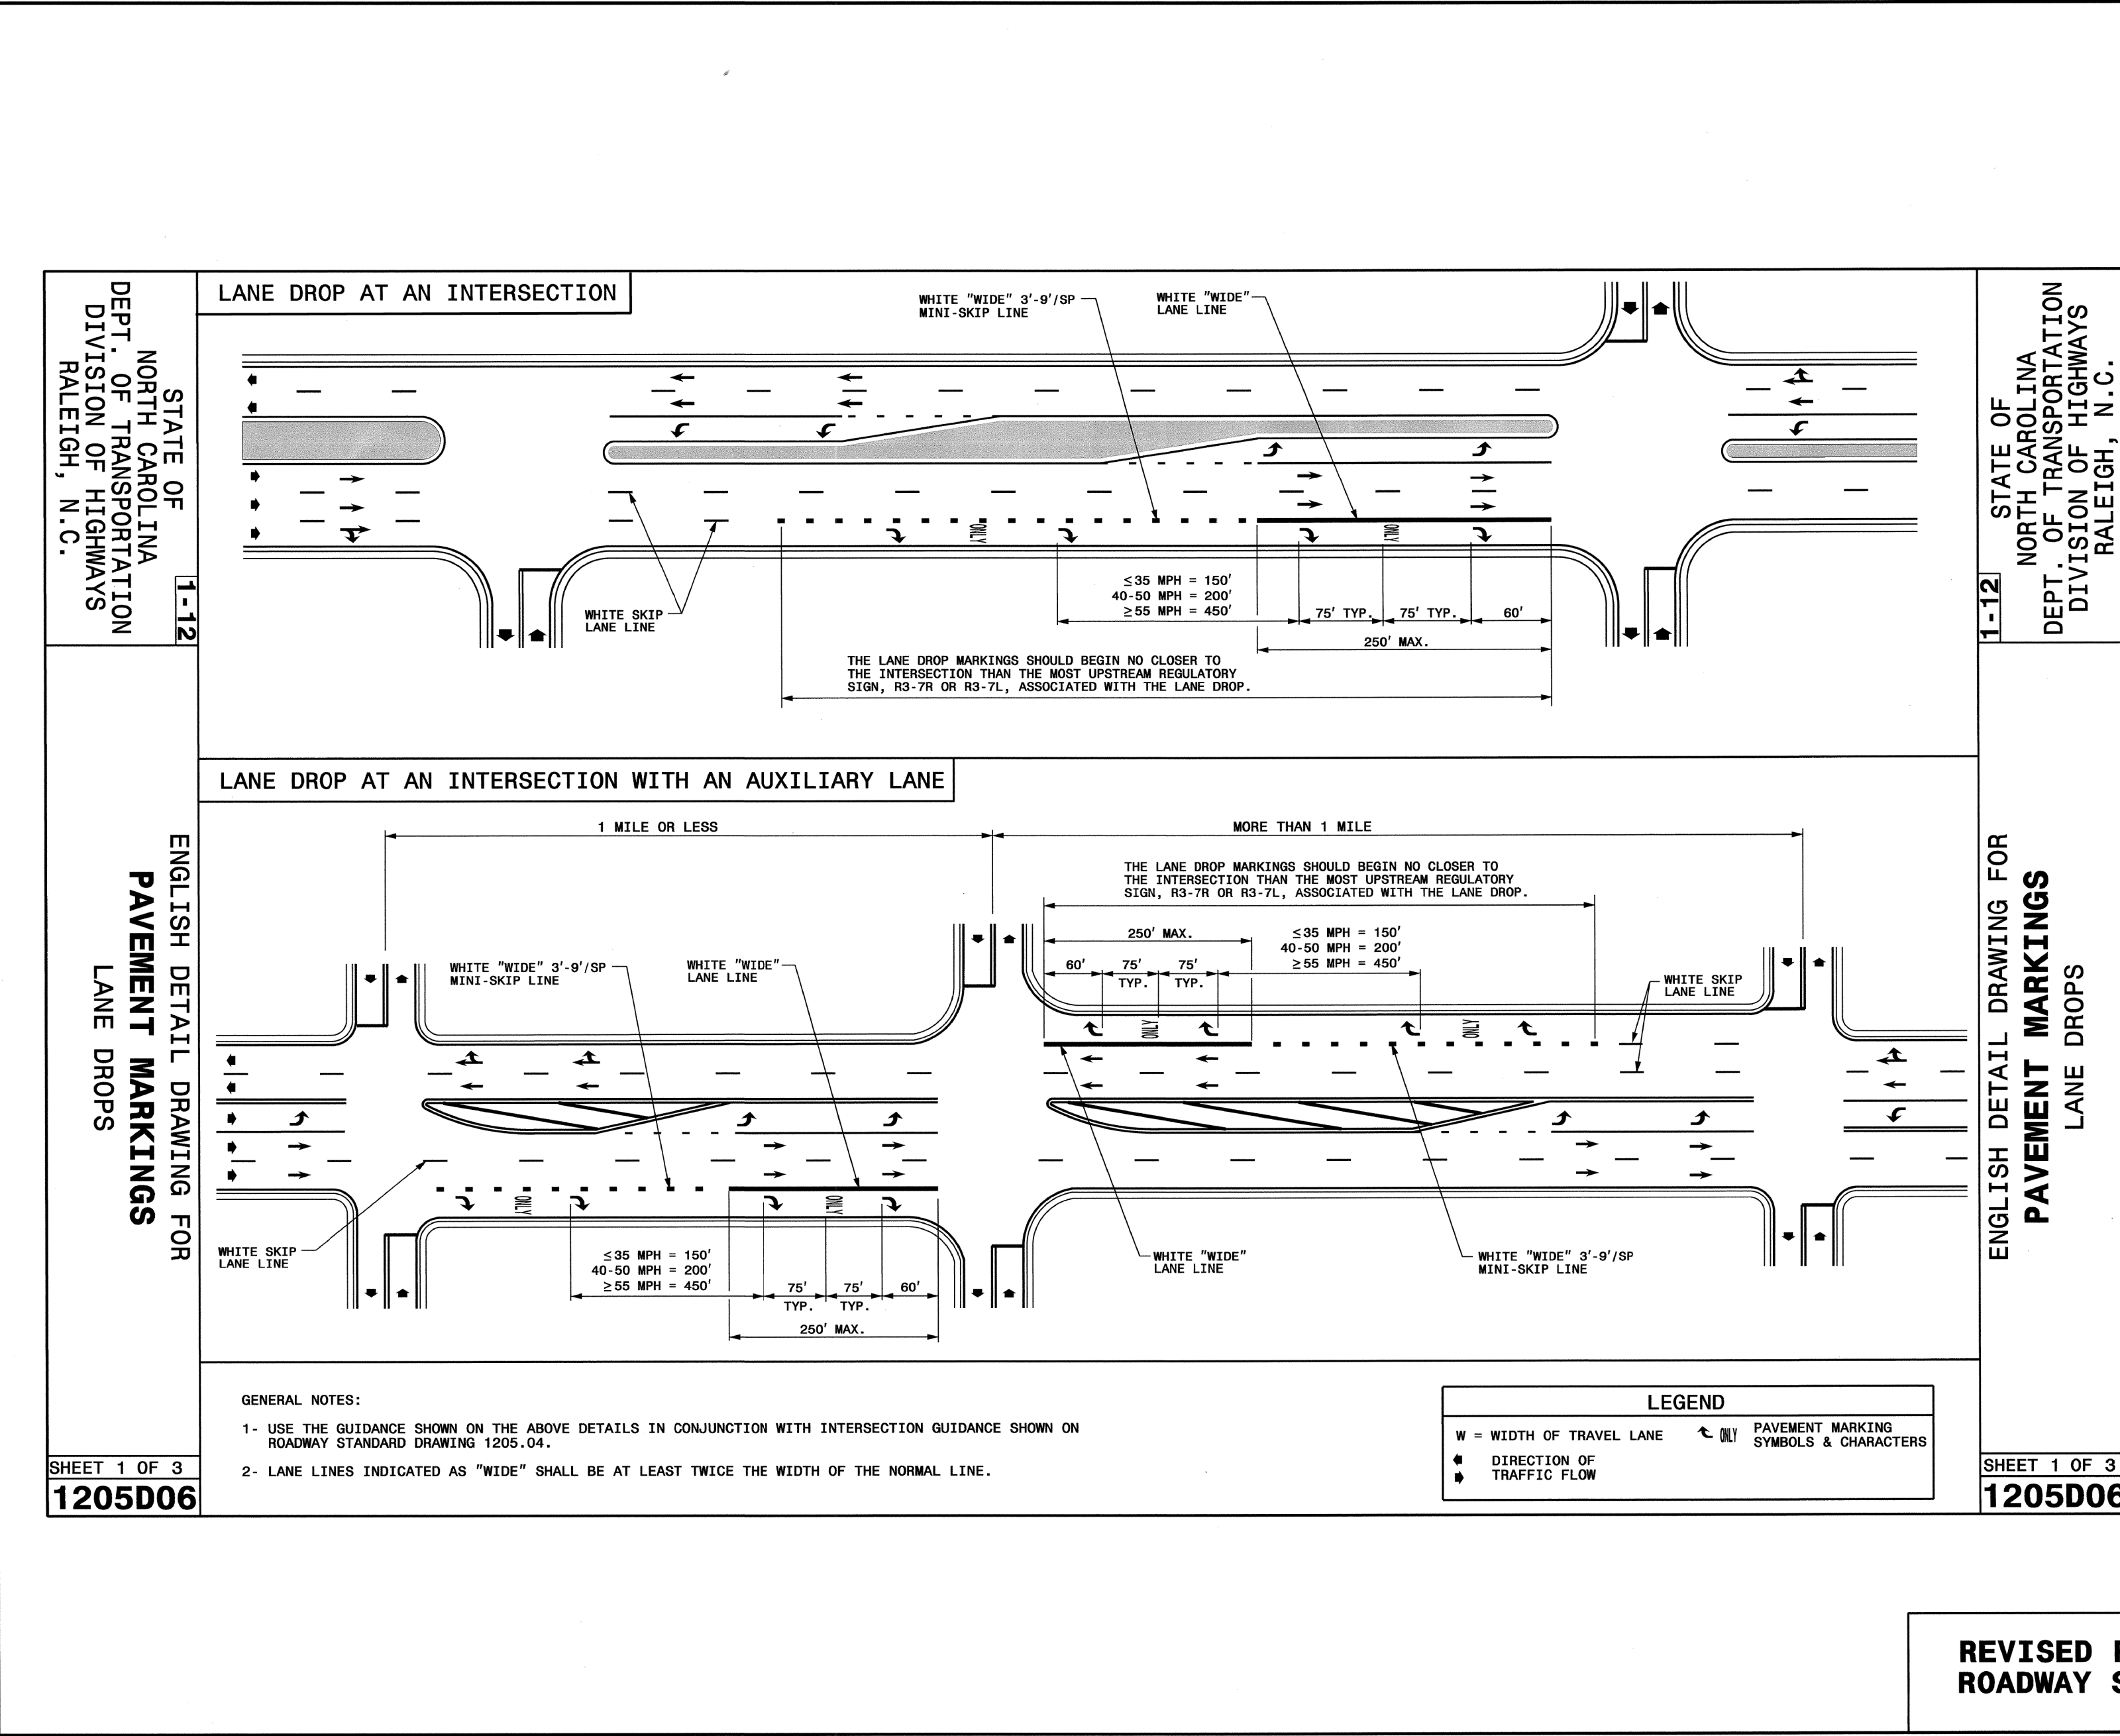


TIP NO.	SHEET NO.
R-5516	PMP-2C
Documented by: <i>Joseph Kopashke</i> APPROVED: _____ <small>SCDWEAEFB0A54FA</small>	
DATE: 3/15/2017	
SEAL	
	
DOCUMENT NOT CONSIDERED FINAL UNLESS ALL SIGNATURES COMPLETED	

TIP NO.	SHEET NO.
APPROVED: <i>RW</i>	
DATE: 3/16/17	
SEAL	
	



08-MAR-2012 10:09
 S:\S400\AS\Projects\Group\PMF\2012 Standard Drawings\Standard Dwg 8-IT-11\Revised\1205D06-1205D06-1205D06.dgn
 1205D06

3/14/2017
 Element: Markings\PMF-2C.dgn
 1205D06

**REVISED PAVEMENT MARKING
ROADWAY STANDARD DRAWING**

SEPI

ENGINEERING & CONSTRUCTION

1025 Wade Avenue
Raleigh, NC 27605
Tel: 919-789-9977
Fax: 919-789-9591
License: C-2197

STANDARD DRAWINGS