
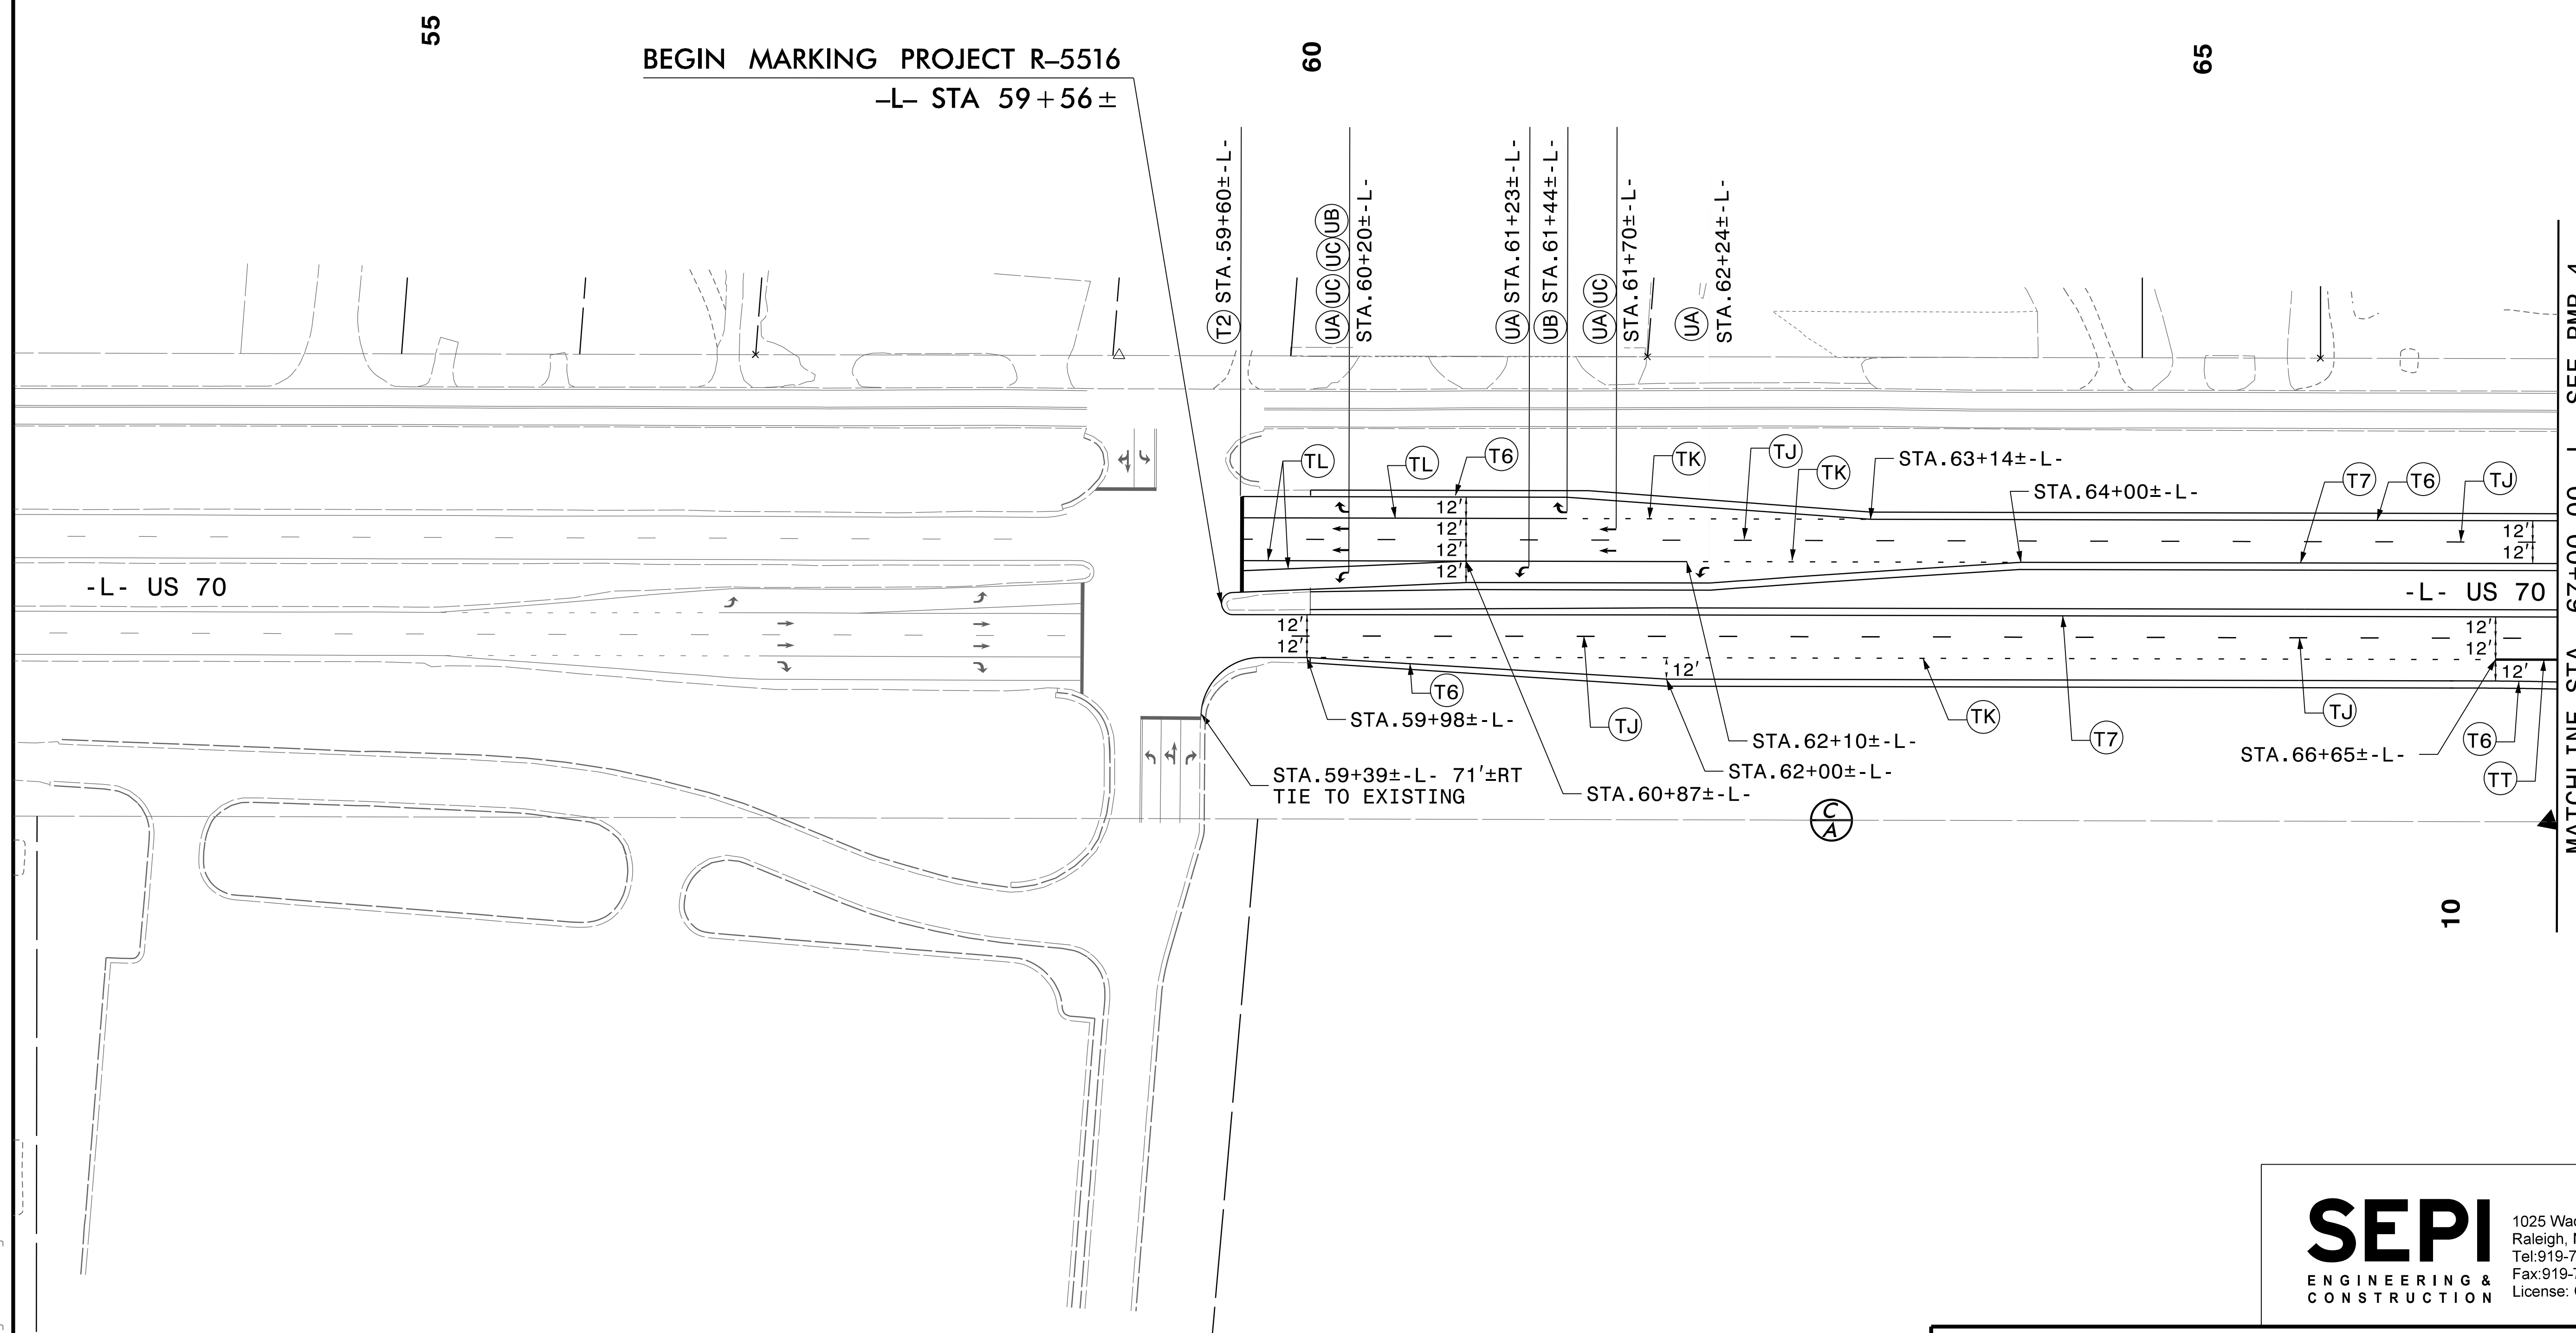
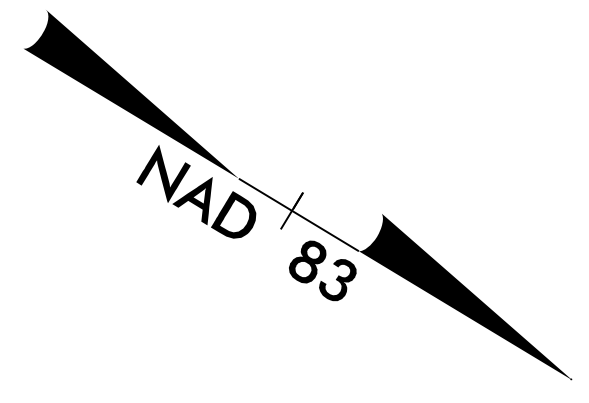


TIP NO. R-5516	SHEET NO. PMP-3
APPROVED: <i>Joseph Koparick</i> <small>0006CAEF00A04FA</small>	
DATE: 3/15/2017	
SEAL 	
DOCUMENT NOT CONSIDERED FINAL UNLESS ALL SIGNATURES COMPLETED	



SEPI
ENGINEERING & CONSTRUCTION

1025 Wade Avenue
Raleigh, NC 27605
Tel: 919-789-9977
Fax: 919-789-9591
License: C-2197

PAVEMENT MARKING DETAIL

3/15/2017
Element: Markings \PMP-3.dgn