
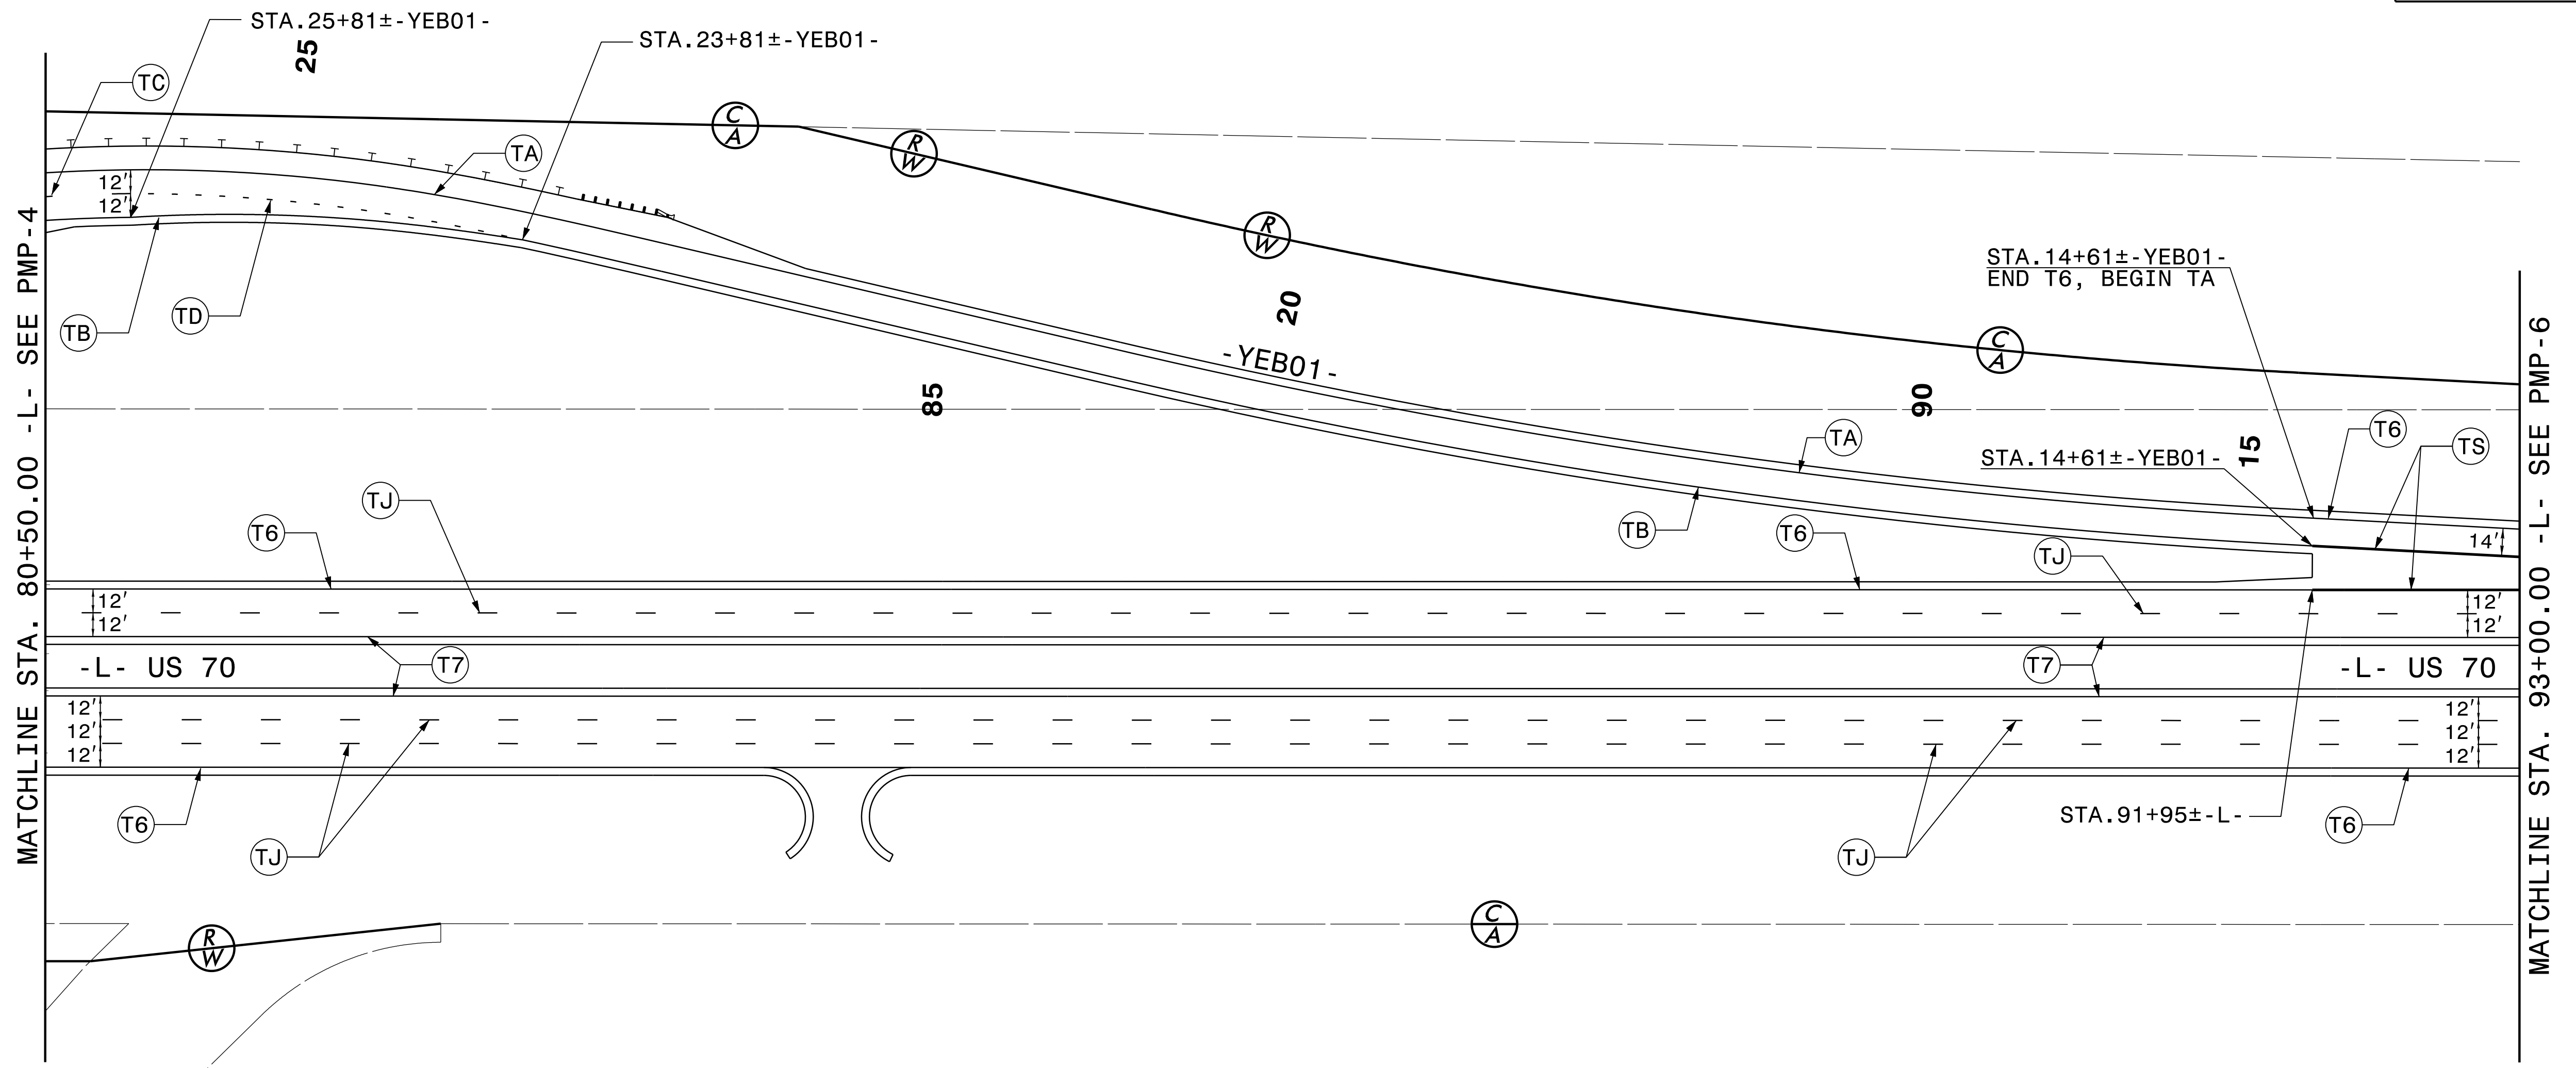
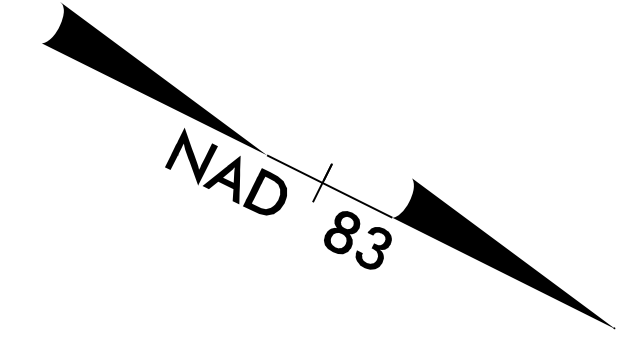


TIP NO. R-5516	SHEET NO. PMP-5
APPROVED: <i>Joseph Kopaschie</i> <small>SC02604680040404</small>	
DATE: 3/15/2017	
SEAL 	
DOCUMENT NOT CONSIDERED FINAL UNLESS ALL SIGNATURES COMPLETED	



3/14/2017 10:52:11 AM C:\Users\jcopaschie\Documents\Markings\PMP-5.dgn

**SEPI**  
ENGINEERING & CONSTRUCTION

1025 Wade Avenue  
Raleigh, NC 27605  
Tel: 919-789-9977  
Fax: 919-789-9591  
License: C-2197

# PAVEMENT MARKING DETAIL