
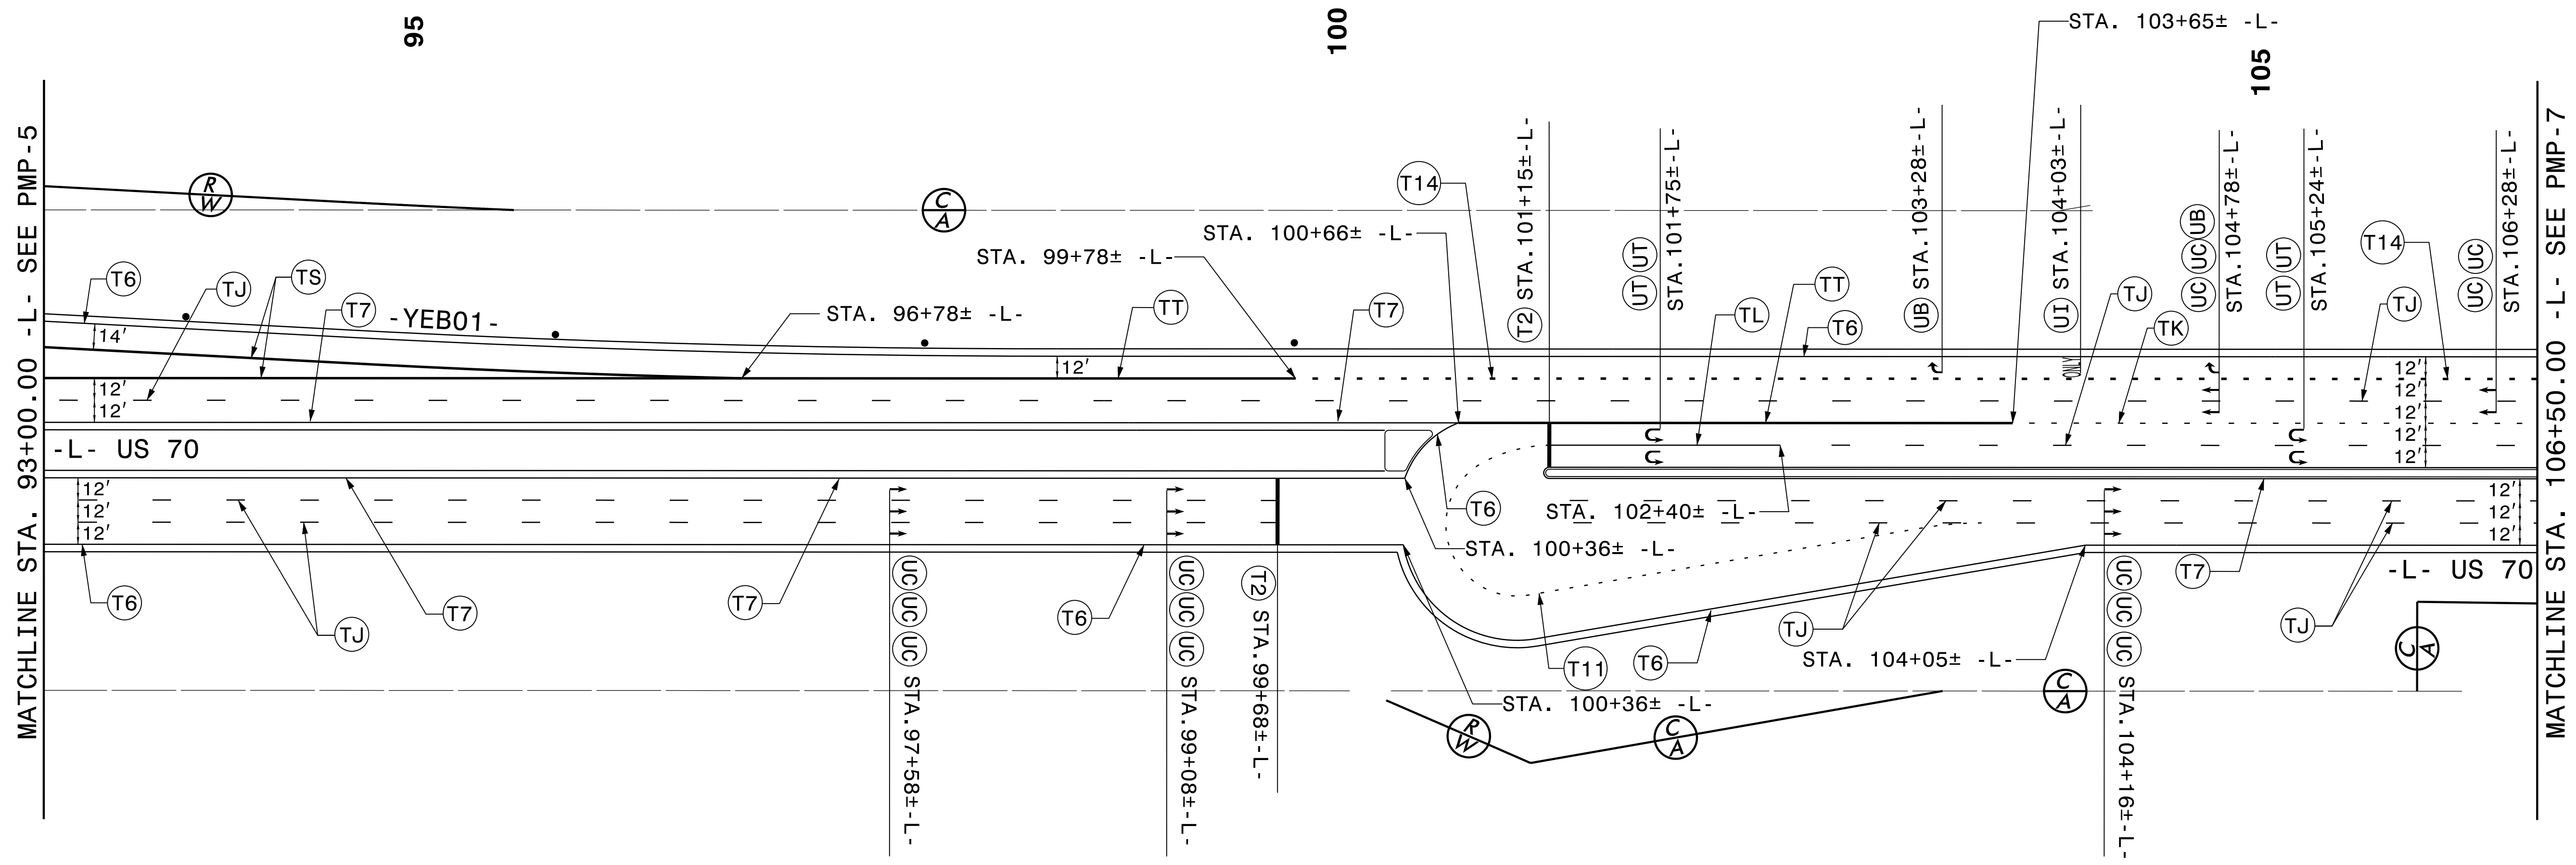


TIP NO. R-5516	SHEET NO. PMP-6
Designed by: <i>Joseph Kopasnik</i>	
APPROVED: <i>Joseph Kopasnik</i>	
DATE: 3/15/2017	
SEAL	
DOCUMENT NOT CONSIDERED FINAL UNLESS ALL SIGNATURES COMPLETED	

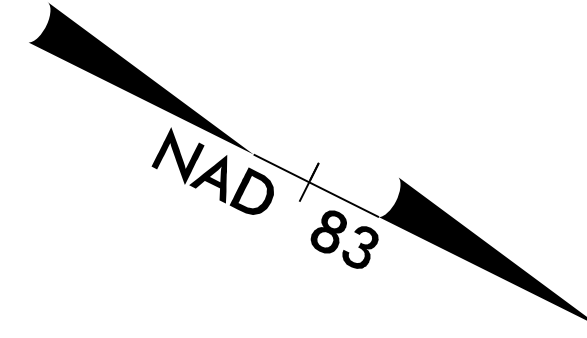

SEPI
ENGINEERING & CONSTRUCTION

1025 Wade Avenue
Raleigh, NC 27605
Tel: 919-789-9977
Fax: 919-789-9591
License: C-2197

PAVEMENT MARKING DETAIL