
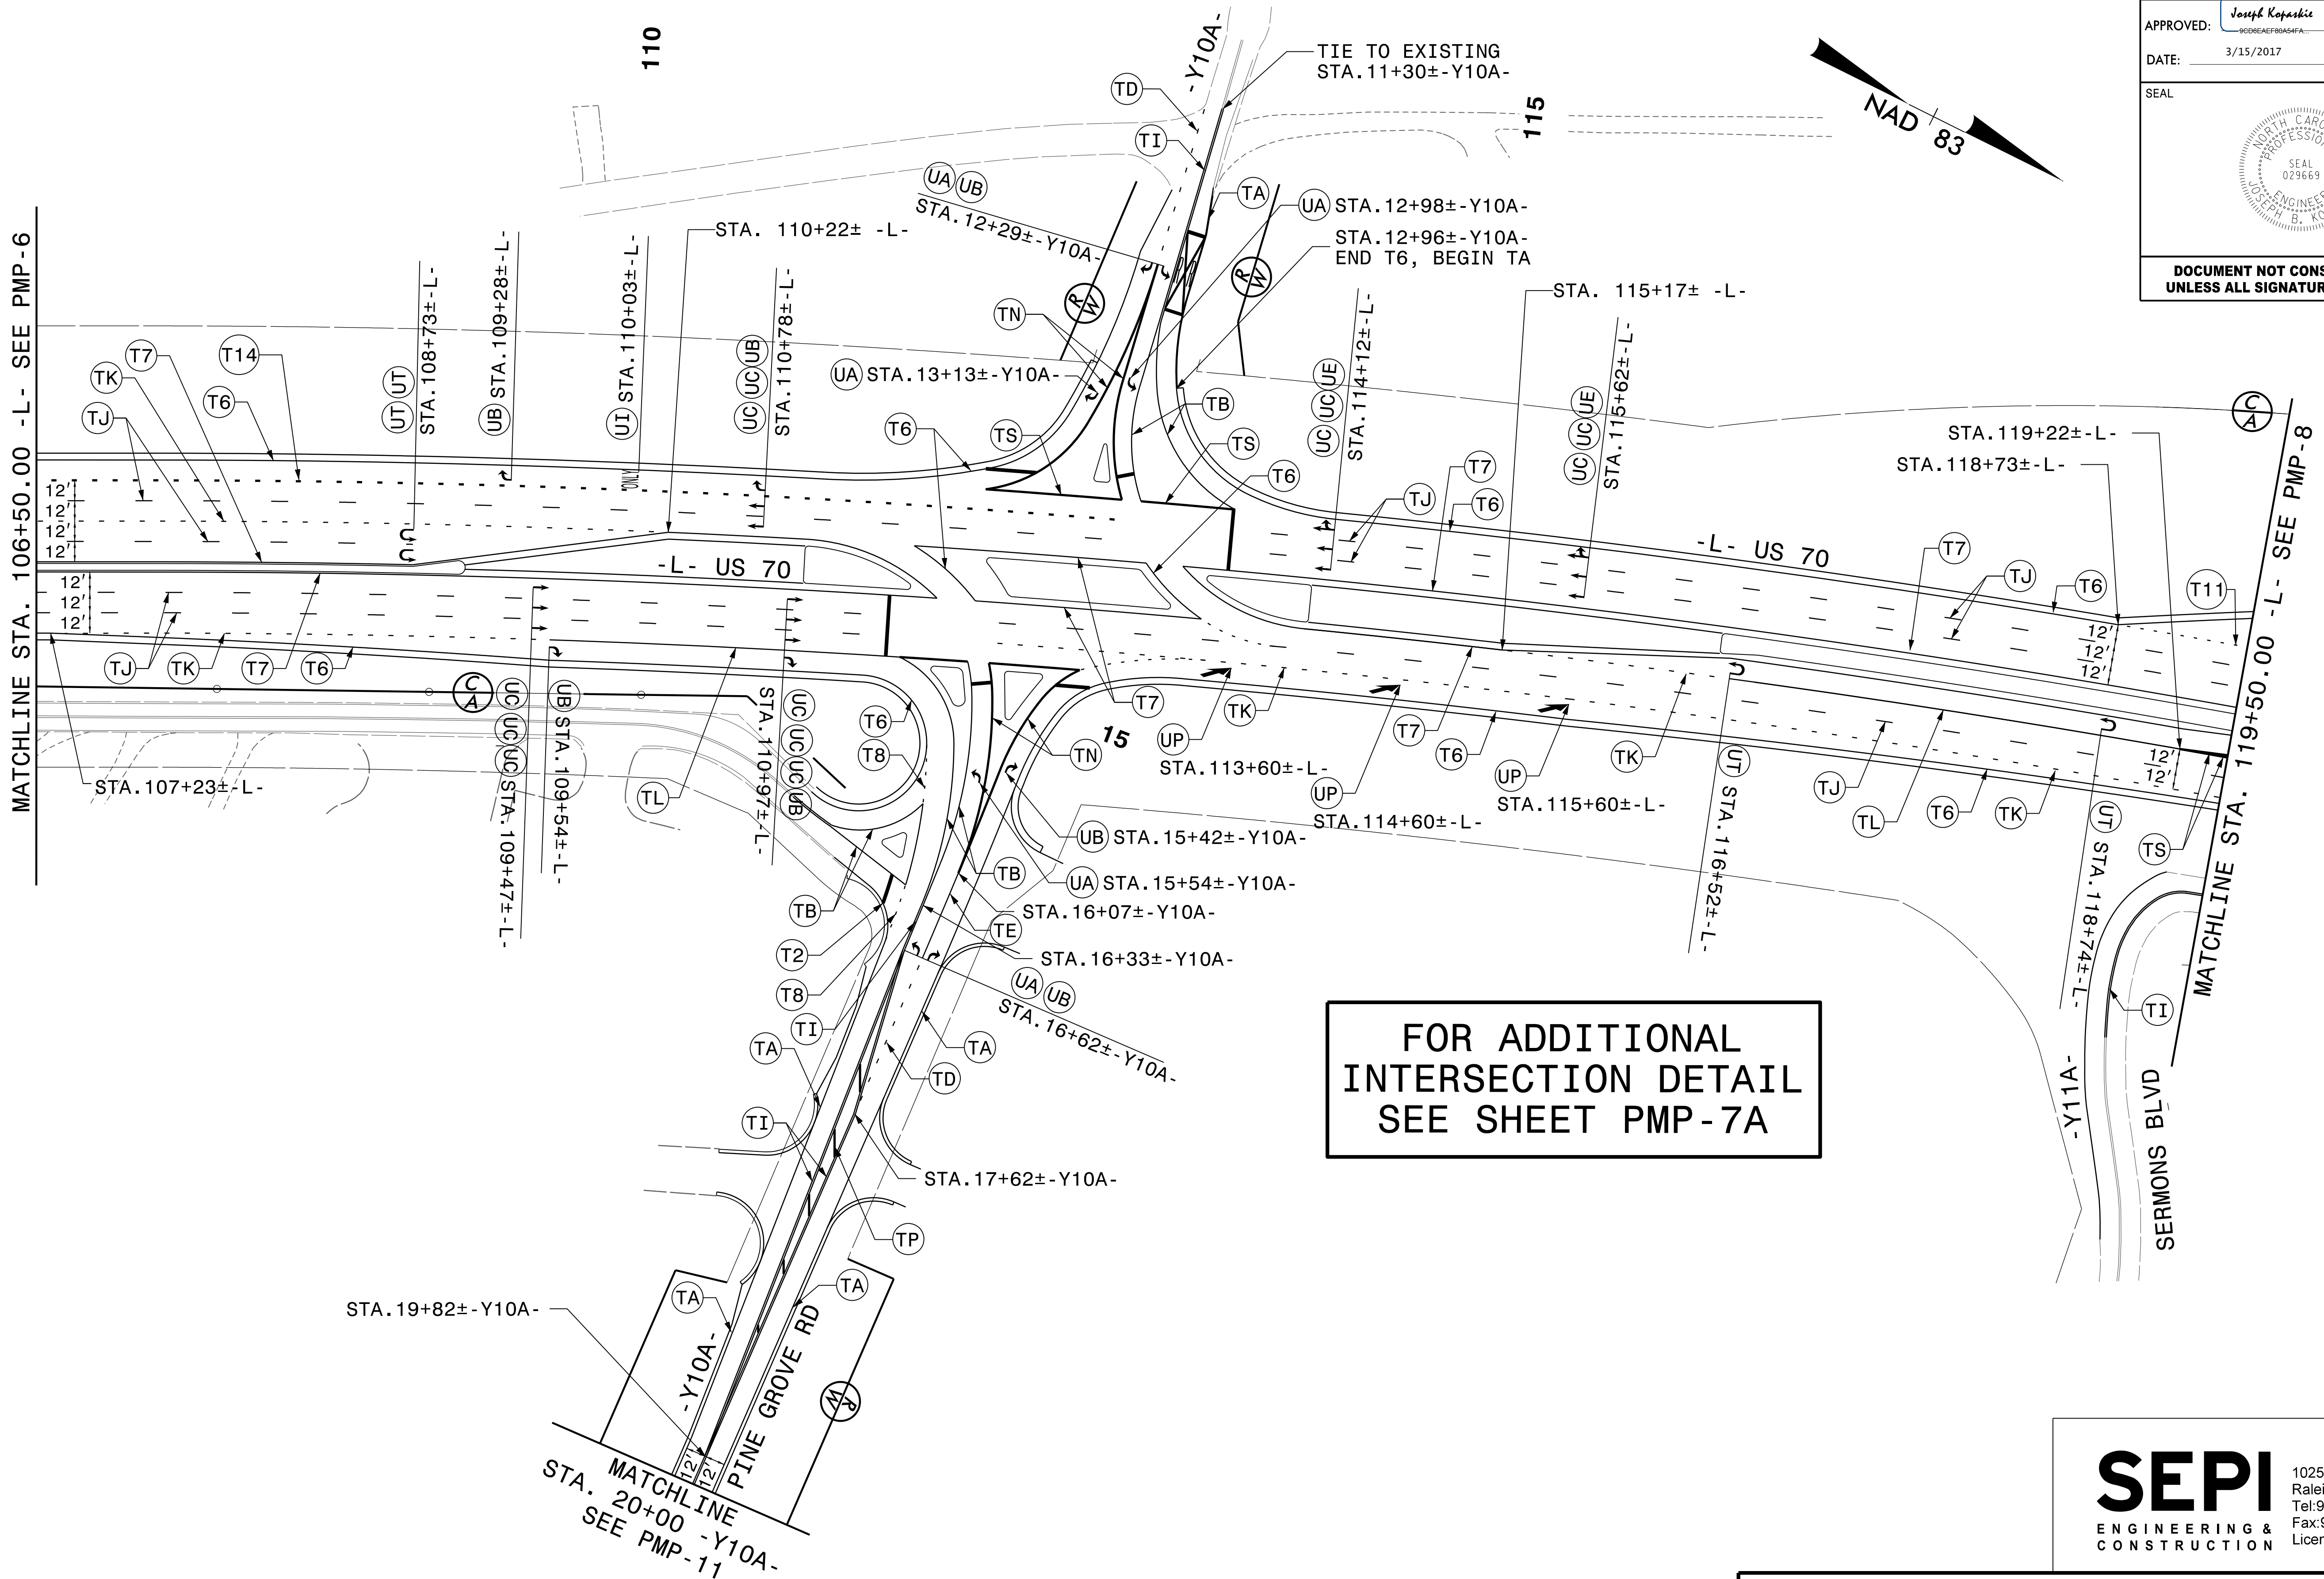


TIP NO. R-5516	SHEET NO. PMP-7
APPROVED: <i>Joseph Kopackie</i> <small>SEAL 029669</small>	
DATE: 3/15/2017	
SEAL 	
DOCUMENT NOT CONSIDERED FINAL UNLESS ALL SIGNATURES COMPLETED	



**FOR ADDITIONAL
INTERSECTION DETAIL
SEE SHEET PMP-7A**

SEPI ENGINEERING & CONSTRUCTION
 1025 Wade Avenue
 Raleigh, NC 27605
 Tel: 919-789-9977
 Fax: 919-789-9591
 License: C-2197

PAVEMENT MARKING DETAIL

3/15/2017
 element: Markings\pmp-7.dgn
 JIS: JIS