
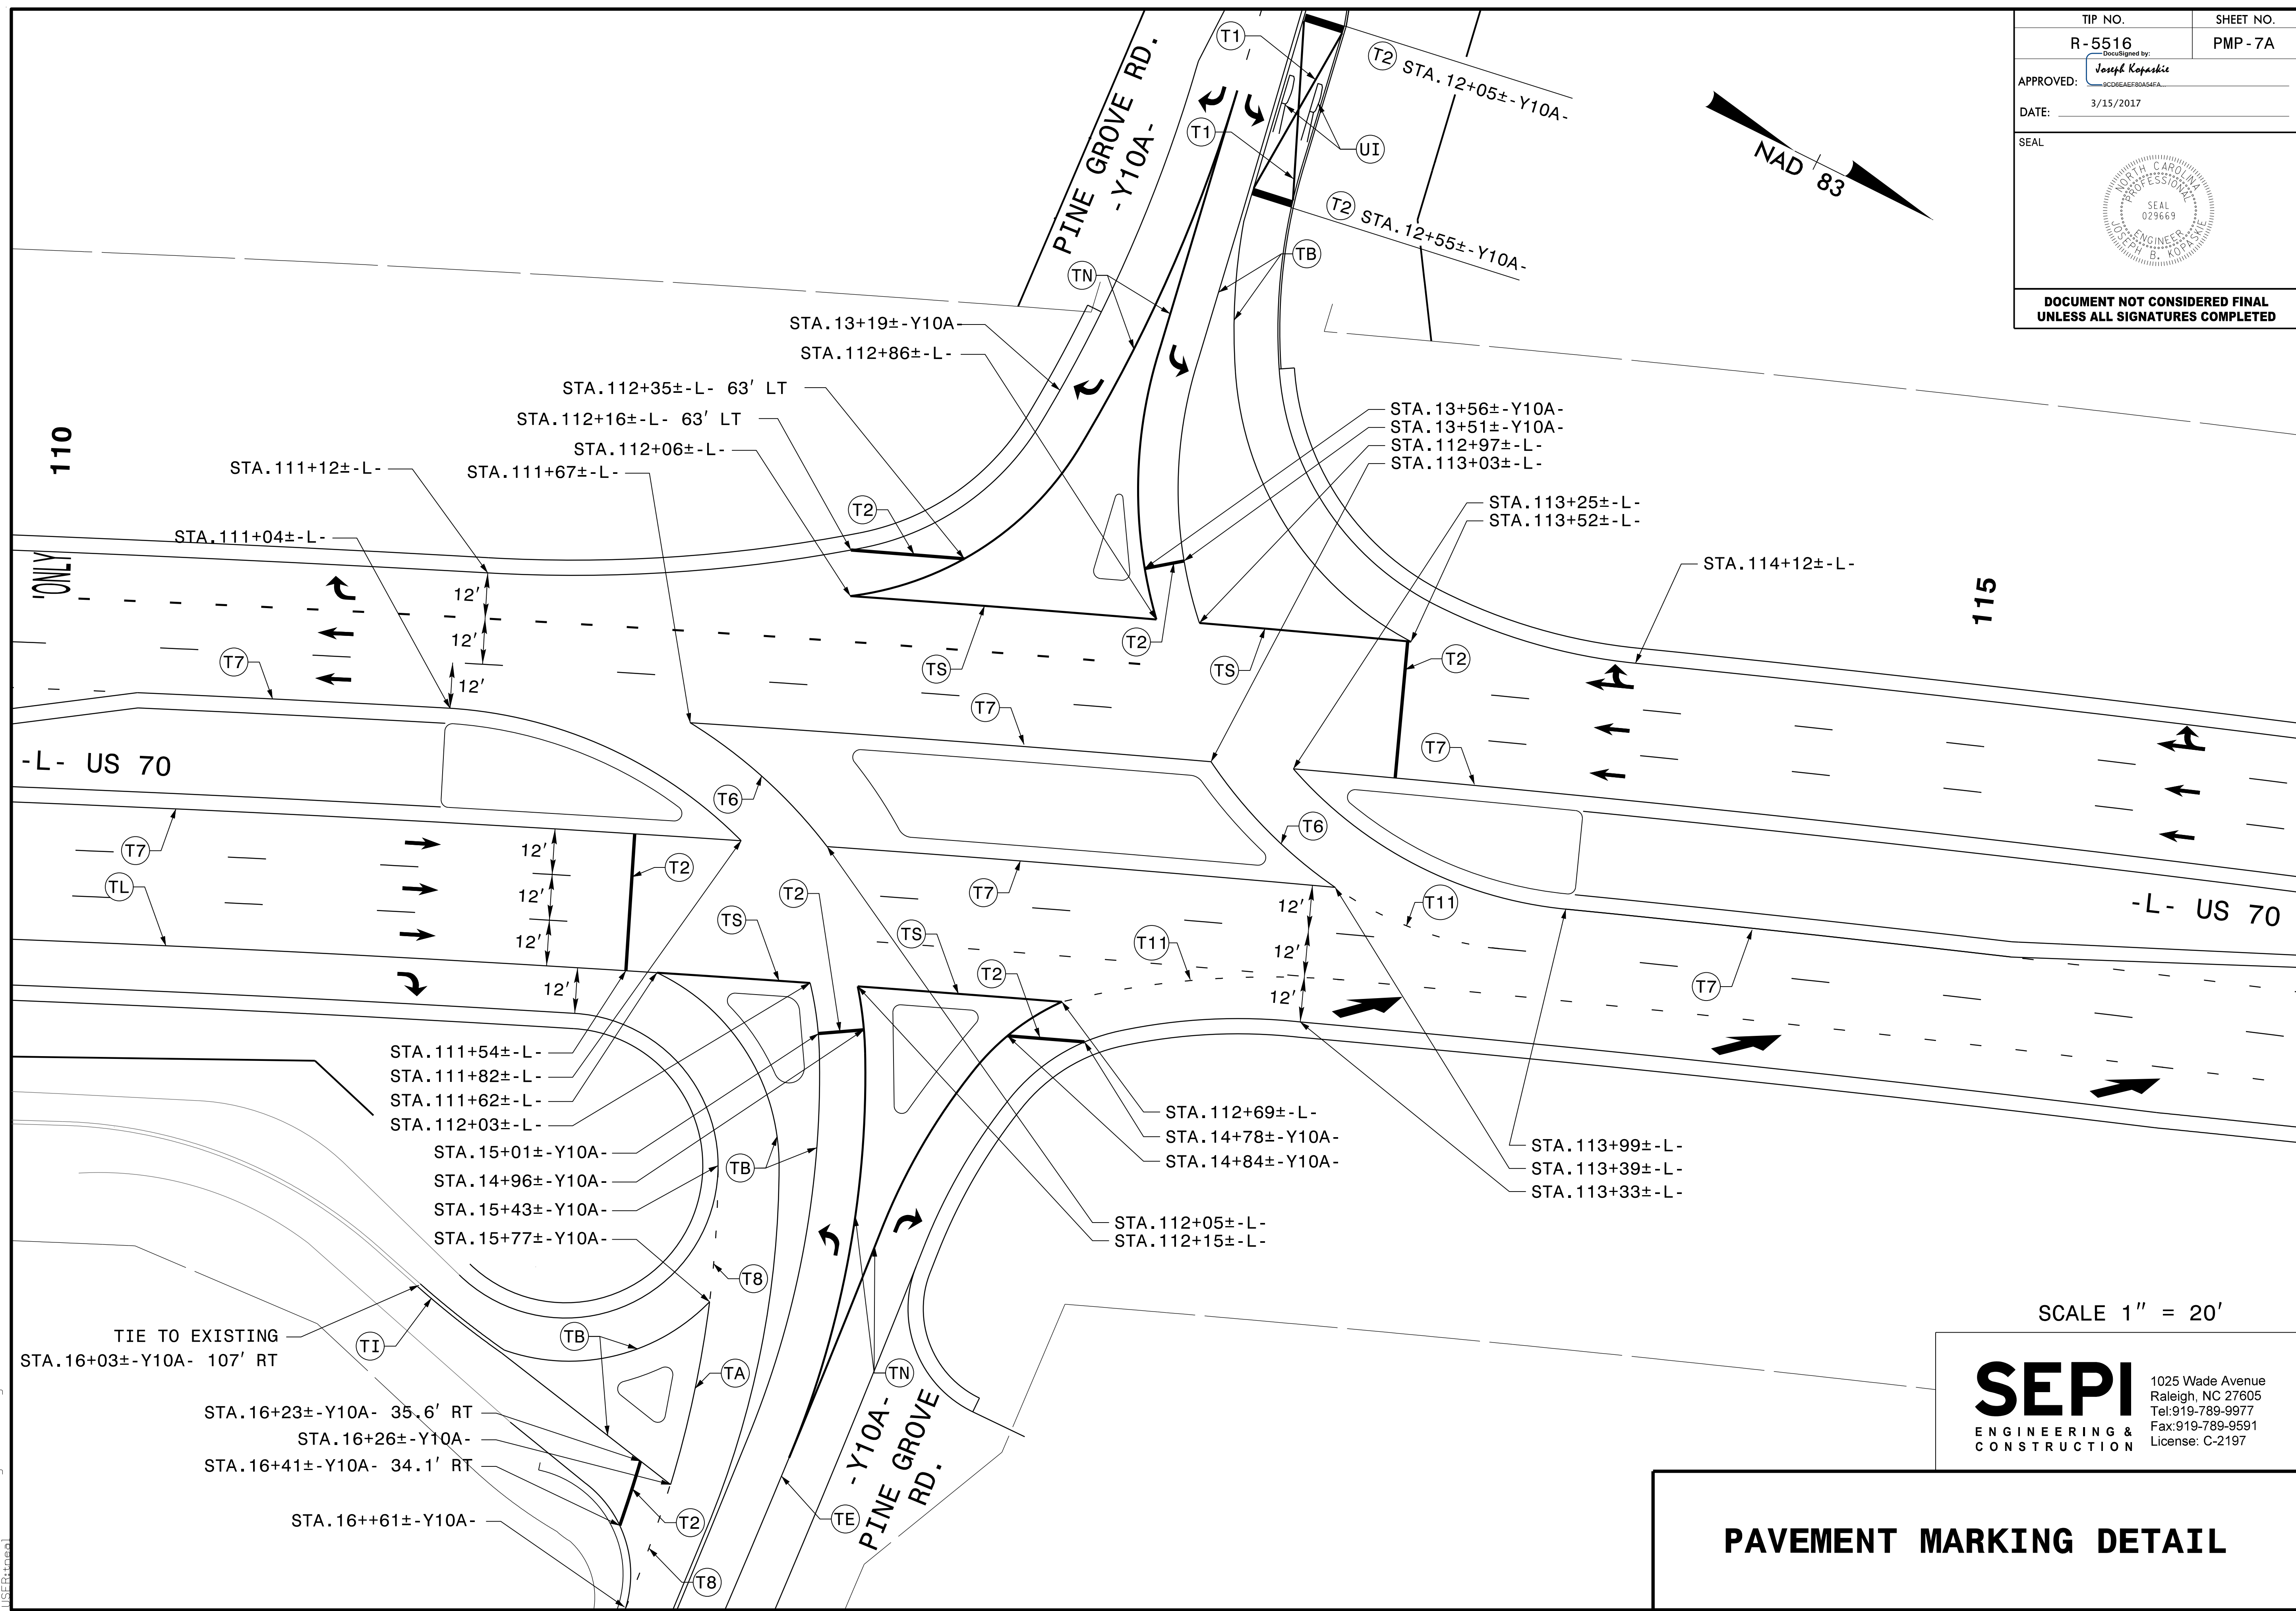


| | |
|----------------------------------|-----------|
| TIP NO. | SHEET NO. |
| R-5516 | PMP-7A |
| APPROVED: <i>Joseph Kopasnik</i> | |
| DATE: 3/15/2017 | |
| SEAL | |
| | |

DOCUMENT NOT CONSIDERED FINAL
UNLESS ALL SIGNATURES COMPLETED

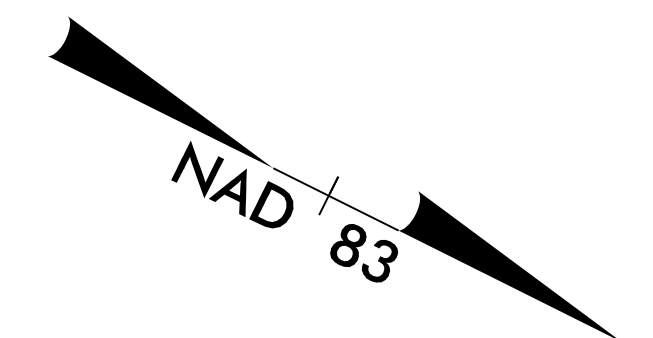

SCALE 1" = 20'

SEPI ENGINEERING & CONSTRUCTION

1025 Wade Avenue
Raleigh, NC 27605
Tel: 919-789-9977
Fax: 919-789-9591
License: C-2197

PAVEMENT MARKING DETAIL

3/15/2017
Element: Markings\PMMP-7A.dgn
11:58:21 AM